




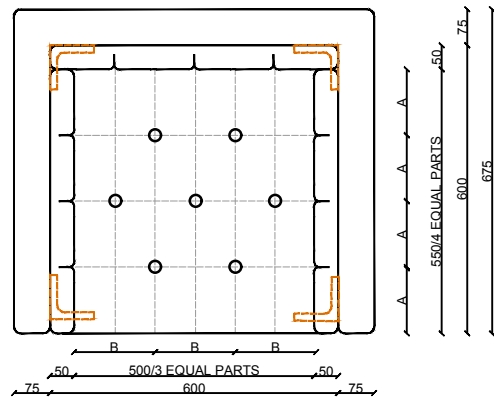


PLAN VIEW-A

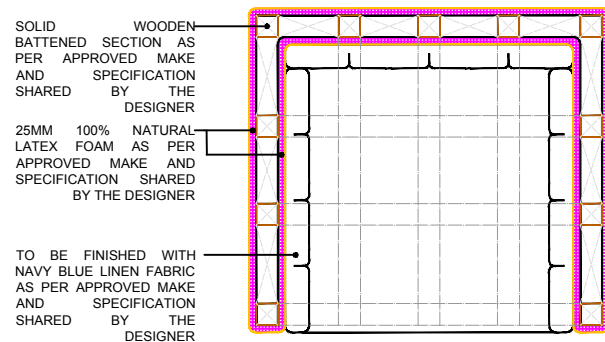


PLAN VIEW-B

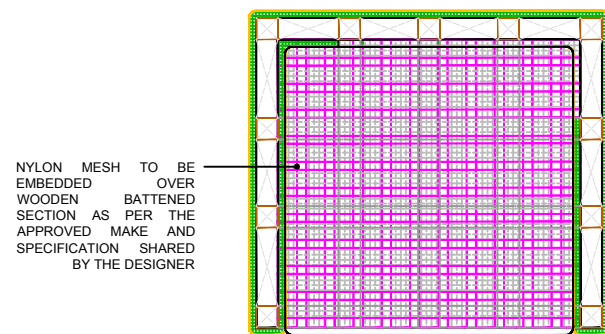


PLAN VIEW-C

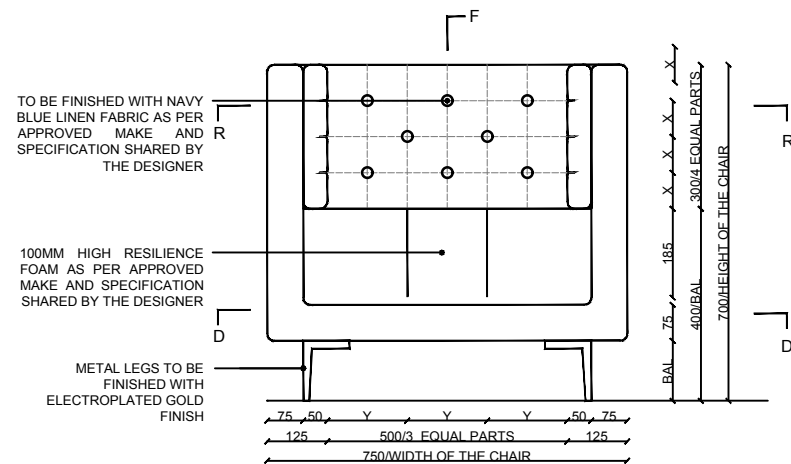

FRONT ELEVATION

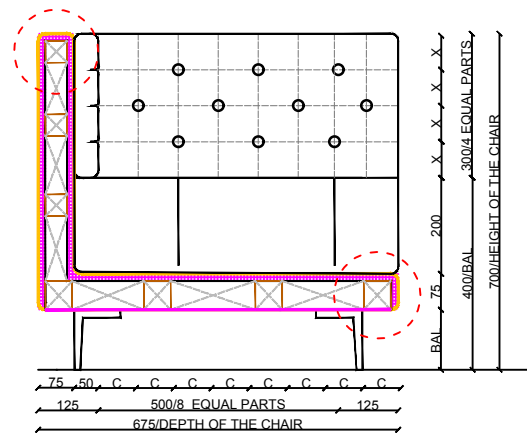

SECTIONAL SIDE ELEVATION

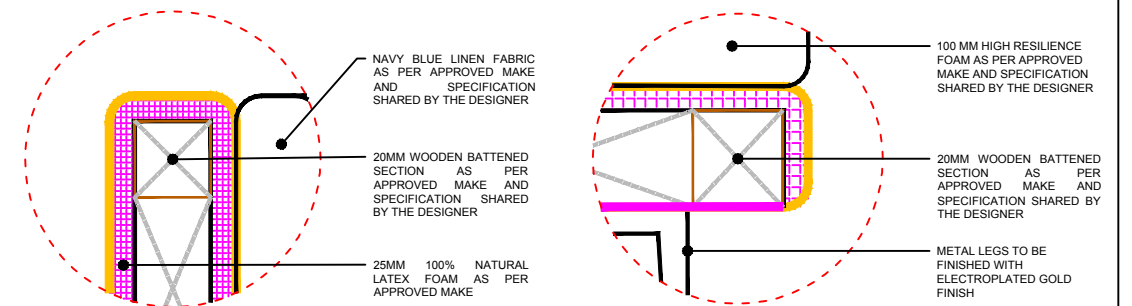

BLOW-UP DETAILS

- GENERAL NOTES:
- 1.The drawing and design are the intellectual property of Simran Kaur.This may or may not be reproduced ,copied,circulated or be used for any other purposes apart from its intended purpose without written permission from Simran Kaur.
 - 2.This drawing is to be read in conjunction with the relevant specifications and conditions of contract.
 - 3.All dimensions are only to be read and not measured or scaled.
 - 4.The drawing unless mentioned good for construction by all agencies concerned shall not be used for any site works,procurement of materials or any construction activity.
 - 5.All and any information in this drawing is subject to due verification and acceptance by the project management agency/client.Discrepancies if any shall be brought to the notice immediately.
 - 6.Any and all materials specified in this drawing are subject to variations in color,grain,texture,tone,etc.which are inherent to natural materials as well as to man made materials due to the manufacturing process involved.
 - 7.All levels mentioned in this drawing are finished levels unless expressly specified.
 - 8.This drawing is to be read in conjunction with all all other services/structure/other.CONULTANT drawings may be applicable.
 - 9.All dimensions are to be verified on site by the contractor and any discrepancy should be brought to the notice of the PMC and the Architect.
 - 10.This drawing shall in no way substitute the need for the client or any other agency to comply with any and all statutory requirements, inspections, activities and or compliance.
 - 11.Simran Kaur shall not be liable for the accuracy of execution on site of the information contained in this drawing.
 - 12.All dimensions in mm only.

CHAIR DETAILS


SUBMITTED BY:SIMRAN KAUR
SUBMITTED TO:MR.SIDDHARTH CHAKRABARTY

BATCH:VLPJAN 2023
ACADEMY OF APPLIED ARTS


SHEET SIZE:A3
SCALE:1:400
ALL DIMENSIONS IN MM
DATE:

DRAWING NO.


01

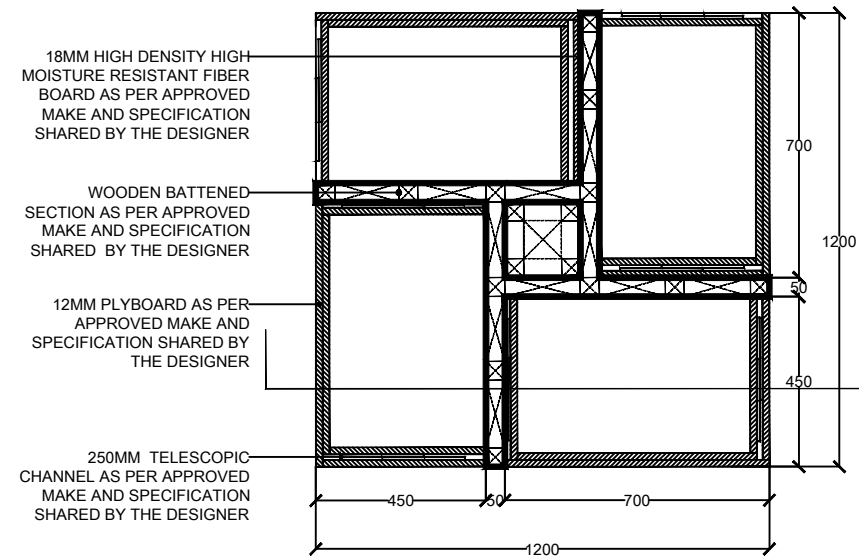


A SECTIONAL PLAN

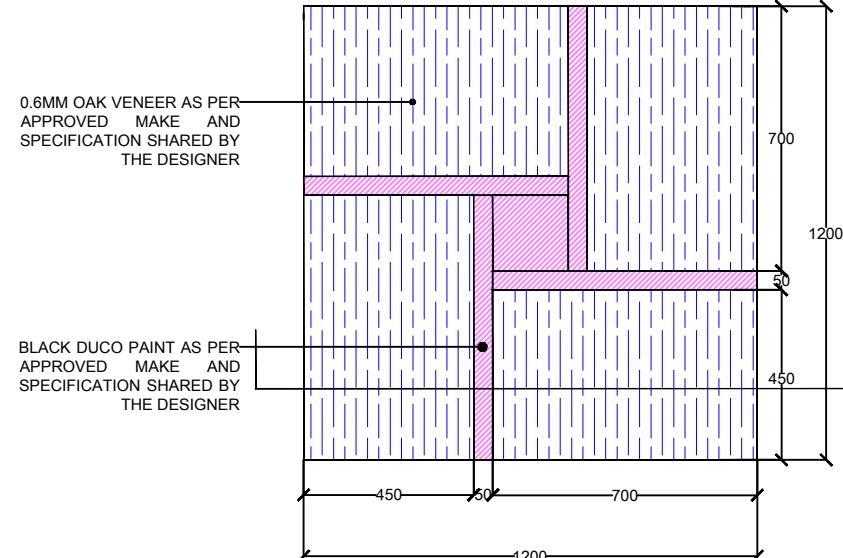


B LAYOUT PLAN

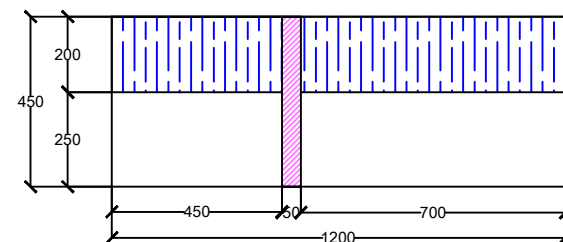

C ELEVATION VIEW

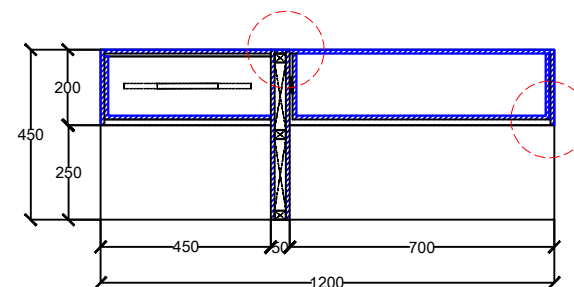

D SECTIONAL ELEVATION

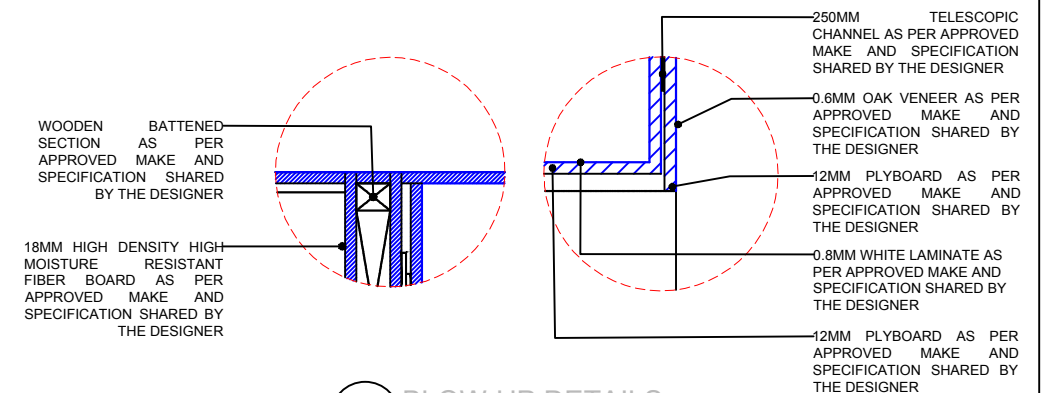

E BLOW-UP DETAILS



- GENERAL NOTES:**
- 1.The drawing and design are the intellectual property of Simran Kaur.This may or may not be reproduced ,copied,circulated or be used for any other purposes apart from its intended purpose without written permission from Simran Kaur.
 - 2.This drawing is to be read in conjunction with the relevant specifications and conditions of contract.
 - 3.All dimensions are only to be read and not measured or scaled.
 - 4.The drawing unless mentioned good for construction by all agencies concerned shall not be used for any site works,procurement of materials or any construction activity.
 - 5.All and any information in this drawing is subject to due verification and acceptance by the project management agency/client.Discrepancies if any shall be brought to the notice immediately.
 - 6.Any and all materials specified in this drawing are subject to variations in color,grain,texture,tone,etc.which are inherent to natural materials as well as to man made materials due to the manufacturing process involved.
 - 7.All levels mentioned in this drawing are finished levels unless expressly specified.
 - 8.This drawing is to be read in conjunction with all all other services/structure/other.CONCONSULTANT drawings may be applicable.
 - 9.All dimensions are to be verified on site by the contractor and any discrepancy should be brought to the notice of the PMC and the Architect.
 - 10.This drawing shall in no way substitute the need for the client or any other agency to comply with any and all statutory requirements, inspections, activities and or compliance.
 - 11.Simran Kaur shall not be liable for the accuracy of execution on site of the information contained in this drawing.
 - 12.All dimensions in mm only.

TABLE DETAILS


SUBMITTED BY:SIMRAN KAUR
SUBMITTED TO:MR.SIDDHARTH CHAKRABARTY

BATCH:VLP JAN 2023
ACADEMY OF APPLIED ARTS



SHEET SIZE:A3
SCALE:1:40
ALL DIMENSIONS IN MM
DATE:

DRAWING NO.


02

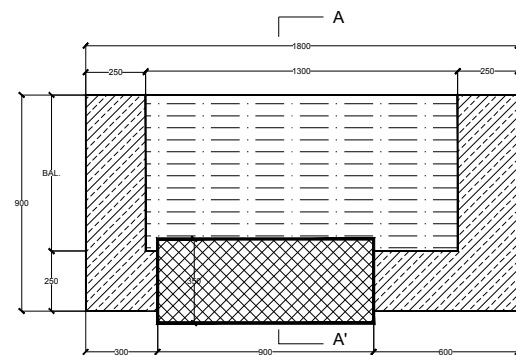


PLAN

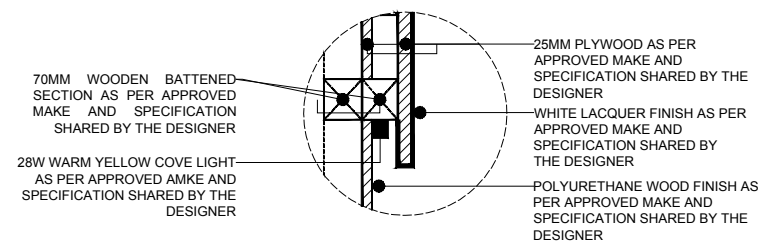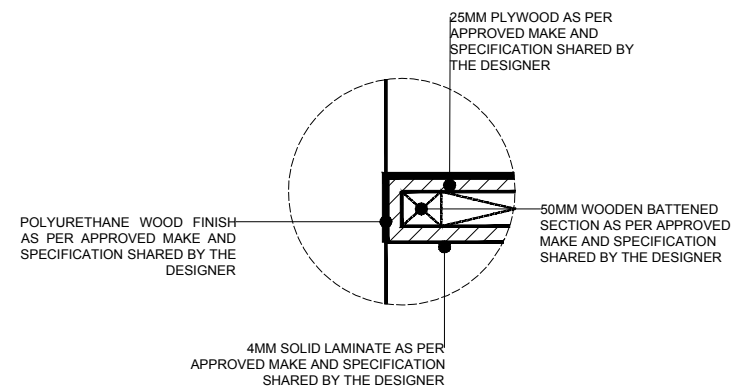


BLOW UP

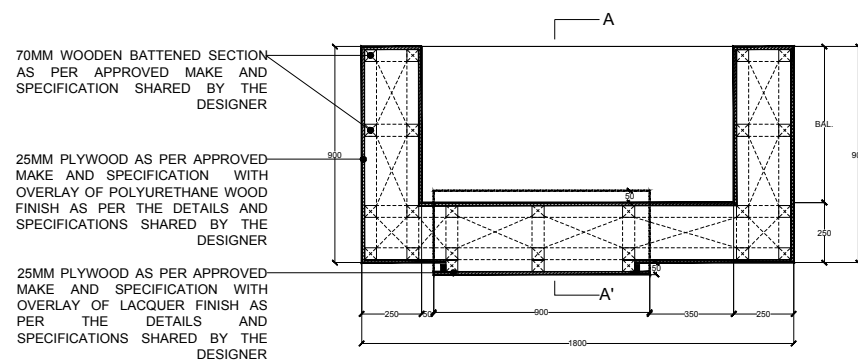

SECTIONAL PLAN C-C'

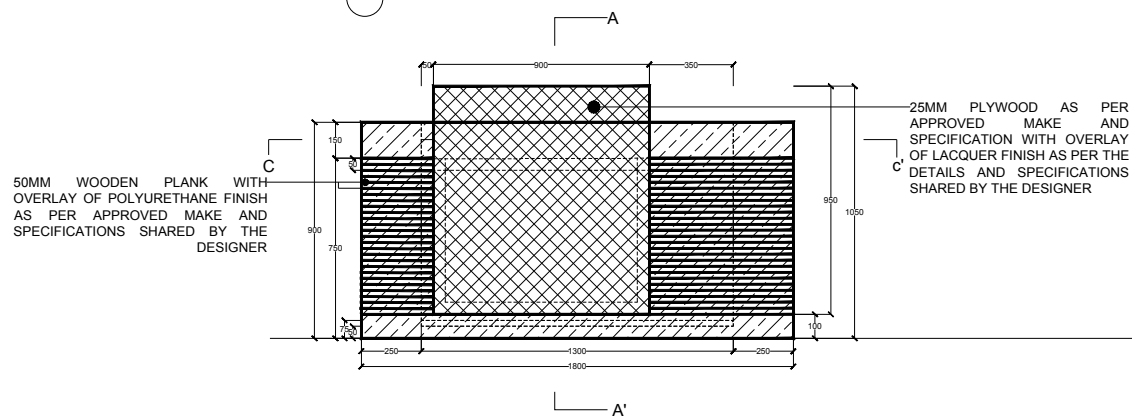

ELEVATION B

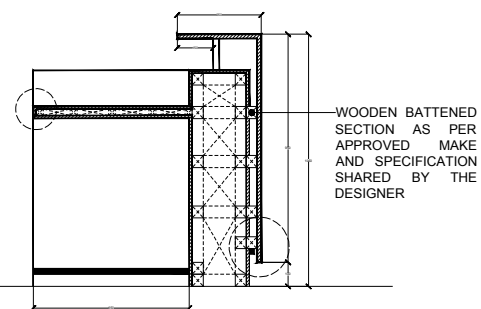

SECTIONAL SIDE ELEVATION



GENERAL NOTES:

- 1.The drawing and design are the intellectual property of Simran Kaur.This may or may not be reproduced ,copied,circulated or be used for any other purposes apart from its intended purpose without written permission from Simran Kaur.
- 2.This drawing is to be read in conjunction with the relevant specifications and conditions of contract.
- 3.All dimensions are only to be read and not measured or scaled.
- 4.The drawing unless mentioned good for construction by all agencies concerned shall not be used for any site works,procurement of materials or any construction activity.
- 5.All and any information in this drawing is subject to due verification and acceptance by the project management agency/client.Discrepancies if any shall be brought to the notice immediately.
- 6.Any and all materials specified in this drawing are subject to variations in color,grain,texture,tone,etc.which are inherent to natural materials as well as to man made materials due to the manufacturing process involved.
- 7.All levels mentioned in this drawing are finished levels unless expressly specified.
- 8.This drawing is to be read in conjunction with all all other services/structure/other.CONSUULTANT drawings may be applicable.
- 9.All dimensions are to be verified on site by the contractor and any discrepancy should be brought to the notice of the PMC and the Architect.
- 10.This drawing shall in no way substitute the need for the client or any other agency to comply with any and all statutory requirements, inspections, activities and or compliance.
- 11.Simran Kaur shall not be liable for the accuracy of execution on site of the information contained in this drawing.
- 12.All dimensions in mm only.

RECEPTION DESK


SUBMITTED BY:SIMRAN KAUR
SUBMITTED TO:MR.SIDDHARTH CHAKRABARTY

BATCH:VLP JAN 2023
ACADEMY OF APPLIED ARTS


SHEET SIZE:A3
SCALE:1:800
ALL DIMENSIONS IN MM
DATE:

DRAWING NO.


03

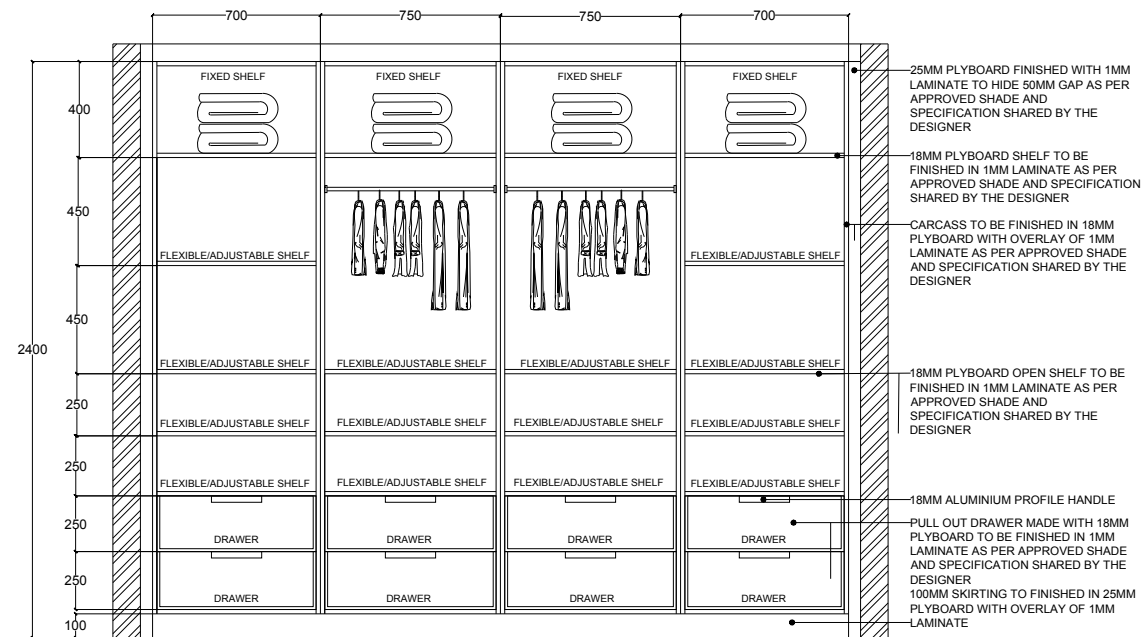



INTERNAL ELEVATION
D-D'

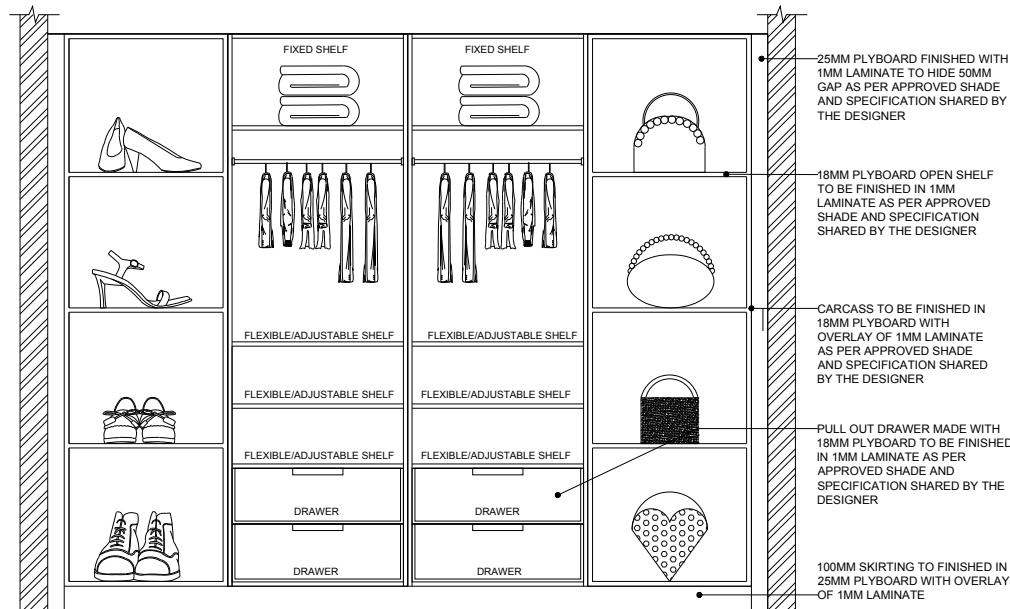

EXTERNAL ELEVATION
E-E'

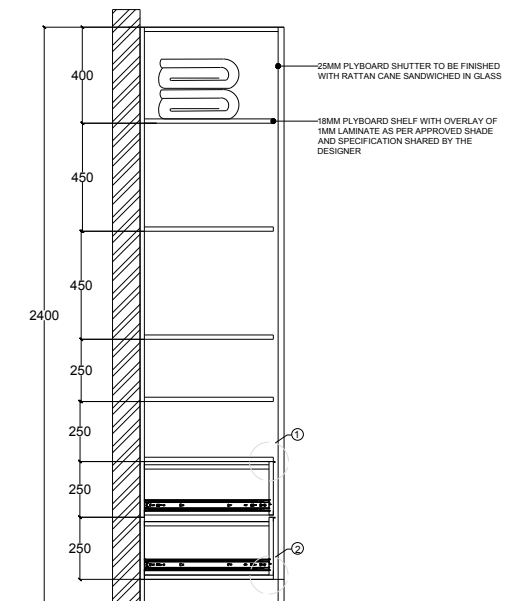

SECTIONAL ELEVATION
C-C'

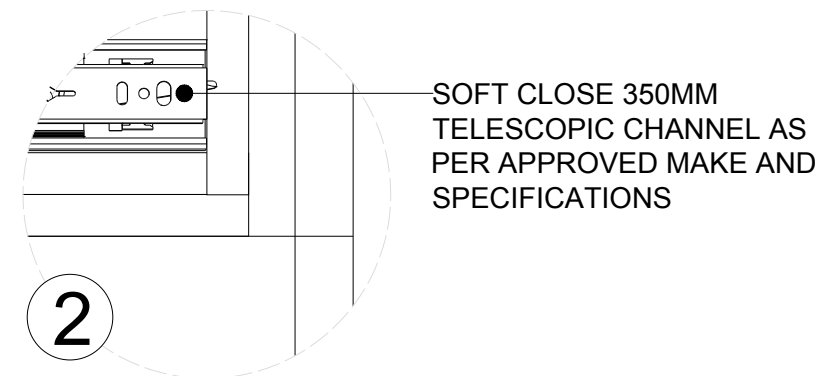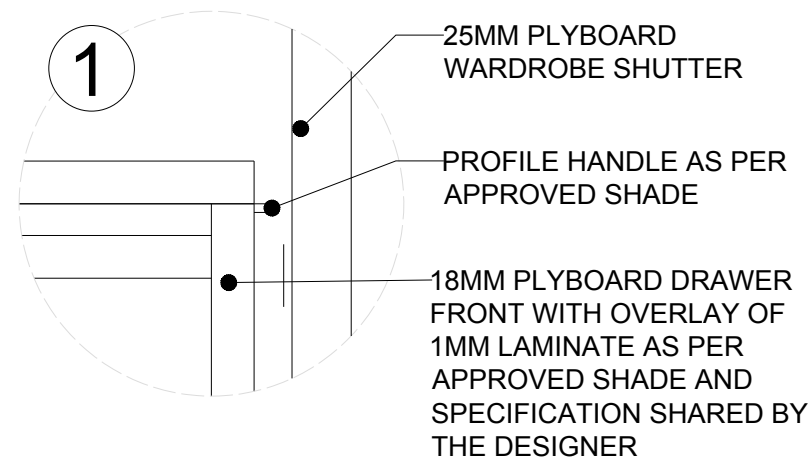

BLOW-UP DETAILS

GENERAL NOTES:

- 1.The drawing and design are the intellectual property of Simran Kaur.This may or may not be reproduced ,copied,circulated or be used for any other purposes apart from its intended purpose without written permission from Simran Kaur.
- 2.This drawing is to be read in conjunction with the relevant specifications and conditions of contract.
- 3.All dimensions are only to be read and not measured or scaled.
- 4.The drawing unless mentioned good for construction by all agencies concerned shall not be used for any site works,procurement of materials or any construction activity.
- 5.All and any information in this drawing is subject to due verification and acceptance by the project management agency/client.Discrepancies if any shall be brought to the notice immediately.
- 6.Any and all materials specified in this drawing are subject to variations in color,grain,texture,tone,etc.which are inherent to natural materials as well as to man made materials due to the manufacturing process involved.
- 7.All levels mentioned in this drawing are finished levels unless expressly specified.
- 8.This drawing is to be read in conjunction with all all other services/structure/other CONSULTANT drawings may be applicable.
- 9.All dimensions are to be verified on site by the contractor and any discrepancy should be brought to the notice of the PMC and the Architect.
- 10.This drawing shall in no way substitute the need for the client or any other agency to comply with any and all statutory requirements, inspections, activities and or compliance.
- 11.Simran Kaur shall not be liable for the accuracy of execution on site of the information contained in this drawing.
- 12.All dimensions in mm only.

WARDROBE

SUBMITTED BY:SIMRAN KAUR
SUBMITTED TO:MR.SIDDHARTH CHAKRABARTY

BATCH:VLP JAN 2023
ACADEMY OF APPLIED ARTS

SHEET SIZE:A3
SCALE:1:800
ALL DIMENSIONS IN MM
DATE:

DRAWING NO.

03A