
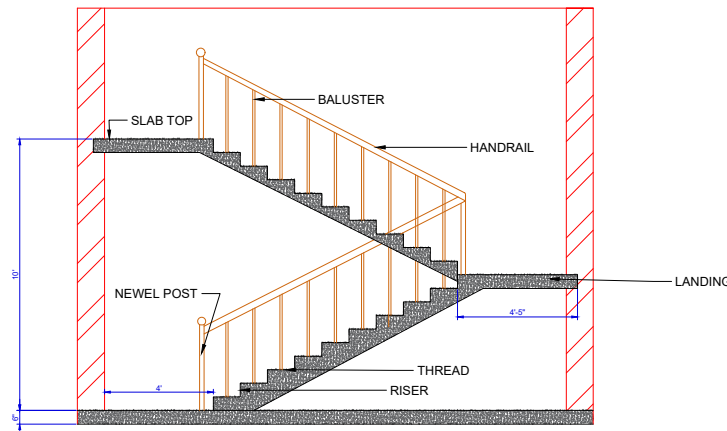


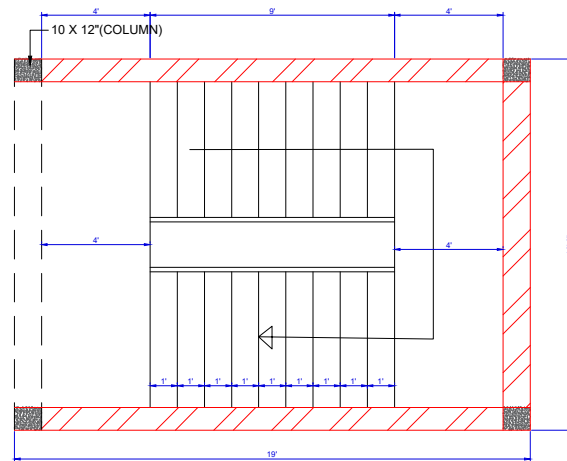

DOGLEGGED STAIR

RISER = 6"

THREAD = 12"

NO.S OF STEPS = 20

SLAB TOP = 10'




BUILDING CONSTRUCTION
(STAIRCASE)

NAME = APARNA BANARJEE


BATCH = 07PROID

GIVEN BY = SAKSHI GANDHI

CHECKED BY = SAKSHI GANDHI

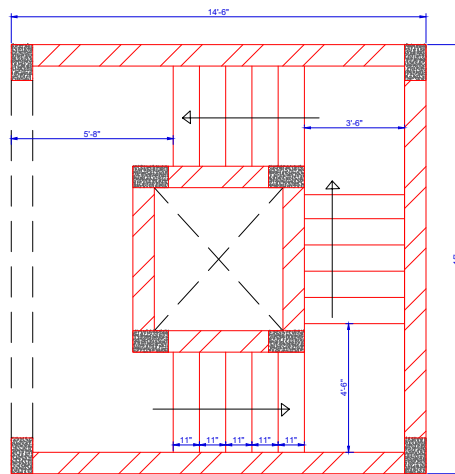

PLAN(STAIRCASE)

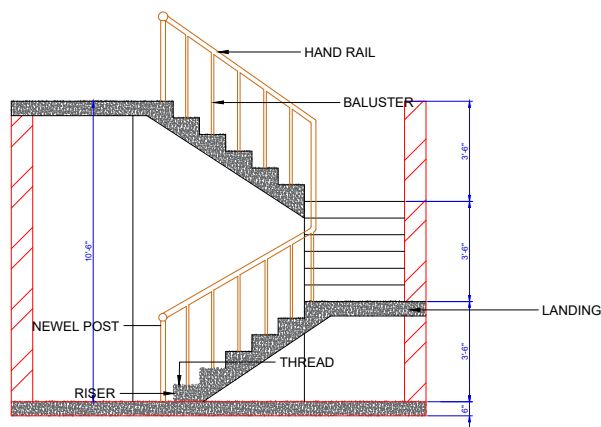

STAIRCASE SECTION ELEVATION

OPENWELL STAIR

RISER = 7"

THREAD = 11"

NO.S OF STEPS = 18

SLAB TOP = 10'-6"




BUILDING CONSTRUCTION
(STAIRCASE)

NAME = APARNA BANARJEE

BATCH = 07PROID

GIVEN BY = SAKSHI GANDHI

CHECKED BY = SAKSHI GANDHI

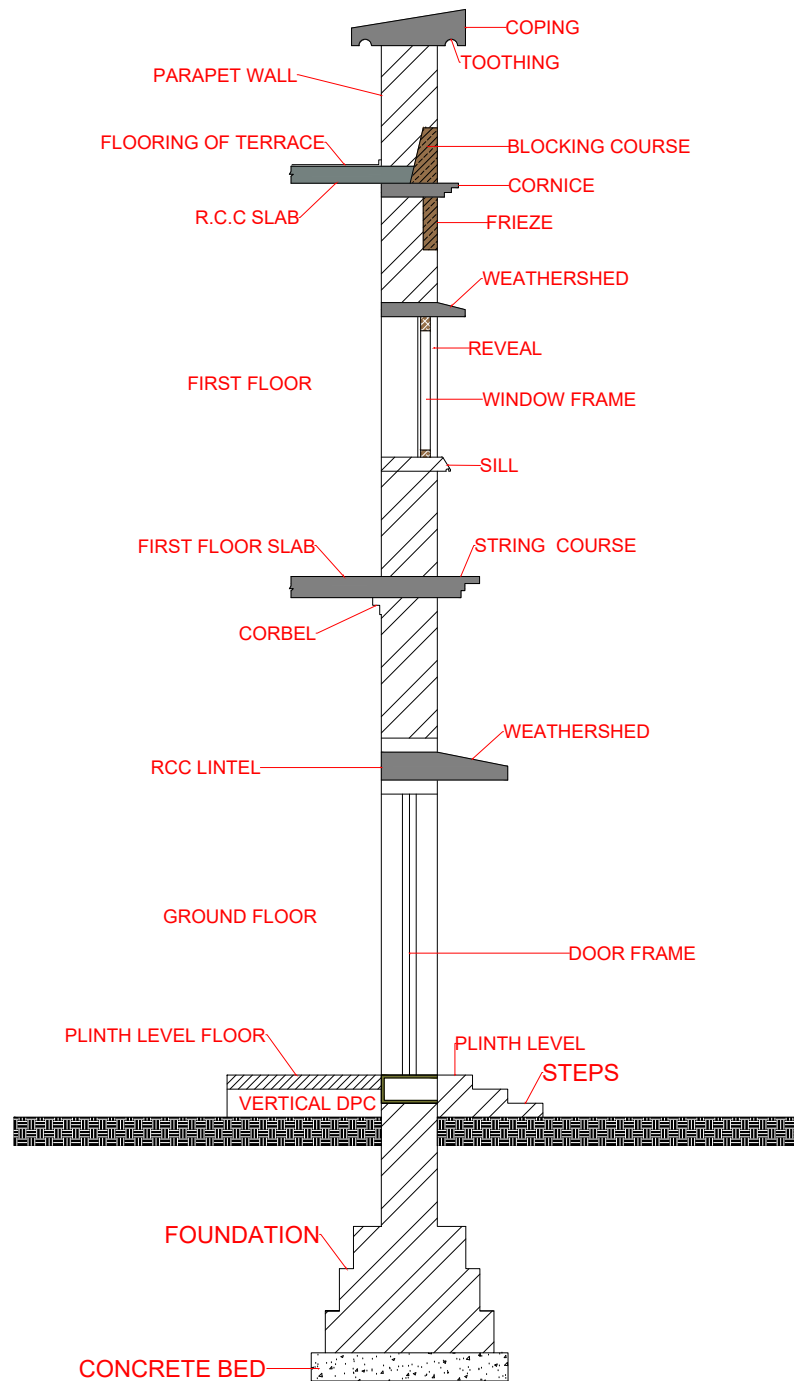



BUILDING CONSTRUCTION
(COMPONENTS OF BUILDING)

NAME = APARNA BANARJEE


BATCH = 07PROID

GIVEN BY = SAKSHI GANDHI


CHECKED BY = SAKSHI GANDHI

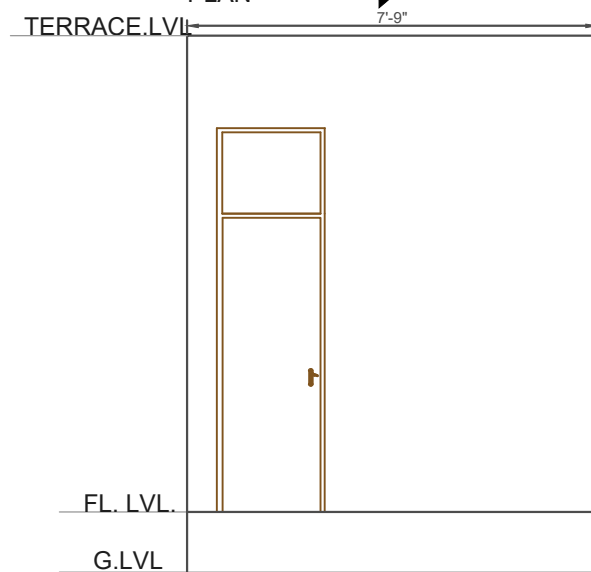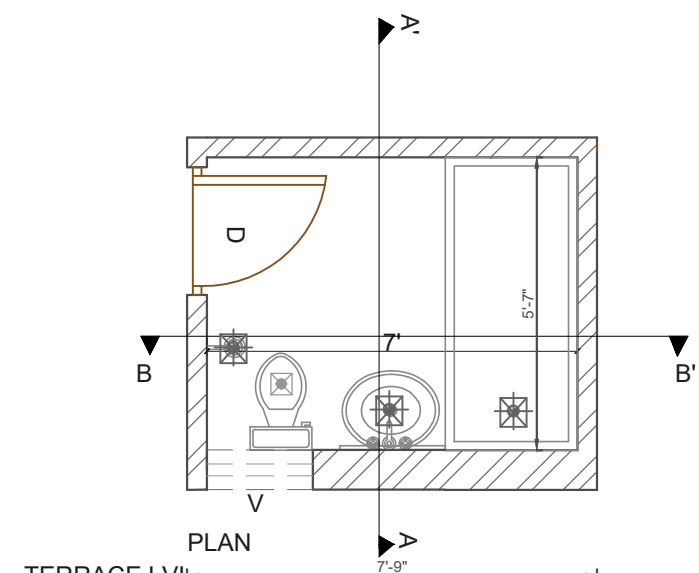

FRONT ELEVATION

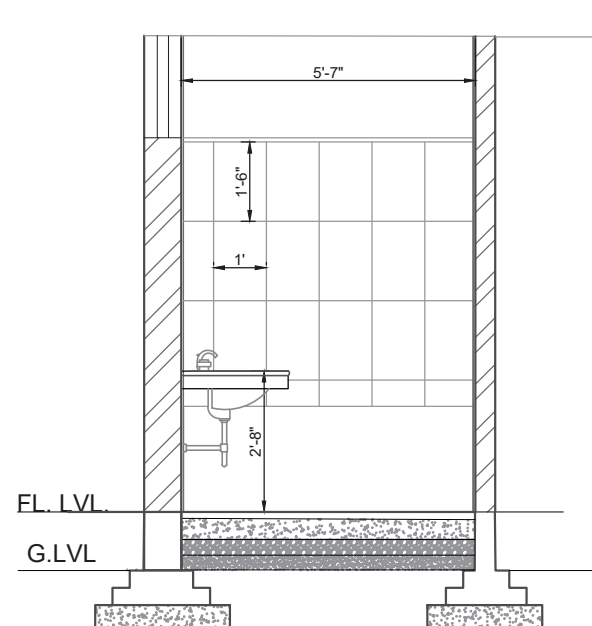

SECTION AT AA'

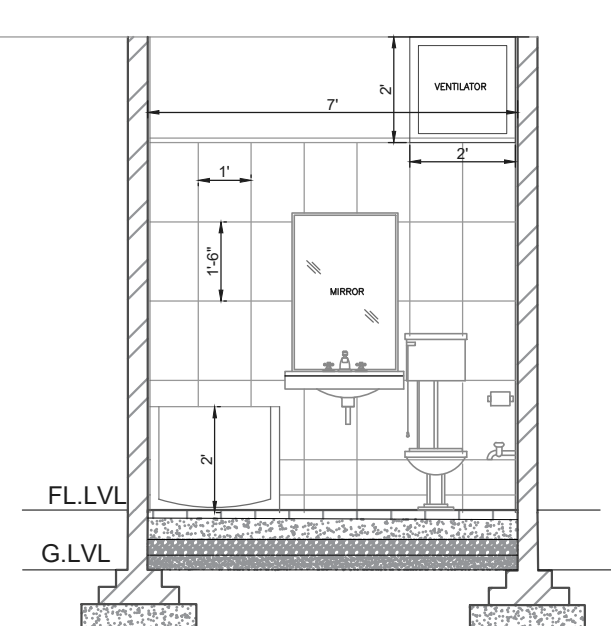

SECTION AT BB'




TOILET DETAILING IN BUILDING CONSTRUCTION

NAME = APARNA BANARJEE

BATCH = 07PROID

GIVEN BY = SAKSHI GANDHI

CHECKED BY = SAKSHI GANDHI

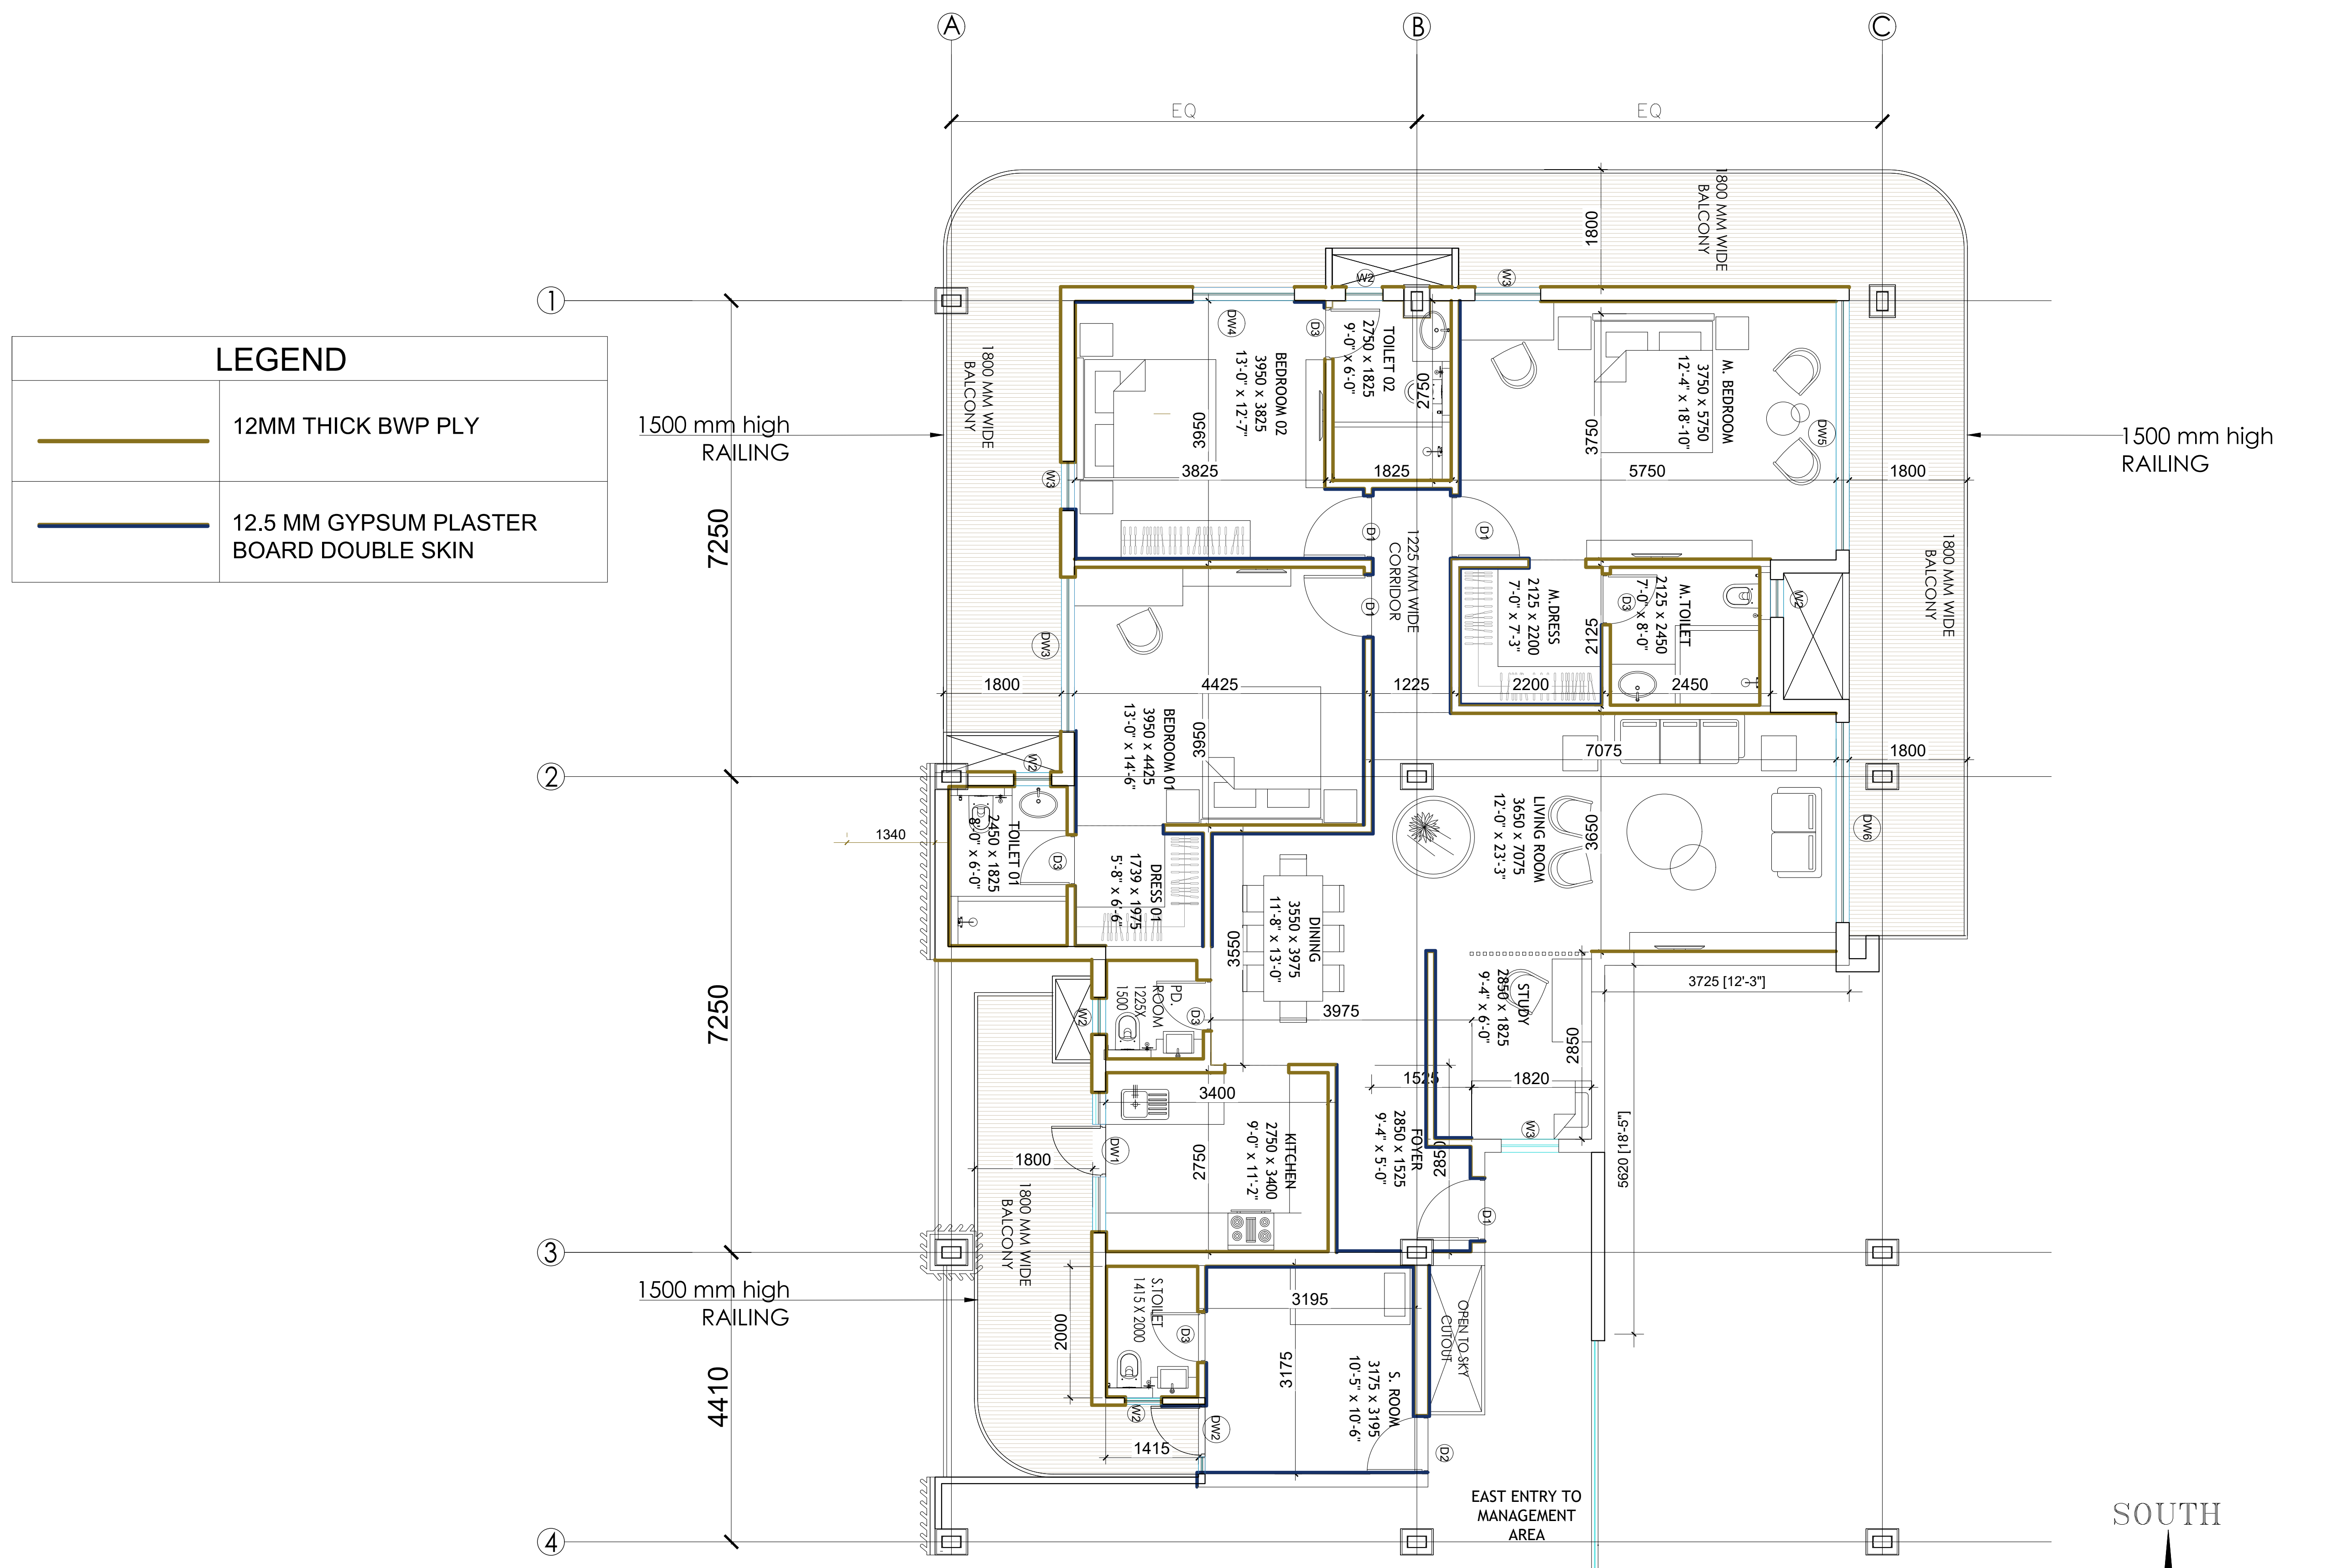

APARTMENT PARTITION DETAIL 1 LAYOUT

NOTES/ LEGEND-


[illegible]

ARCHITECT : **ACPL**
ACPL INDIA LIMITED

PROJECT TITLE:-
BHOOMIKA EXPERIENCE CENTRE



SCALE :	DATE : 13/02/26	
DRAWING BY	APARNA BANARJEE	
DRAWING NO.	NICPL/KWG/DW/1	REVISION:
		0

B1 ATTRIUM (MS FRAMING CEILING DETAIL)

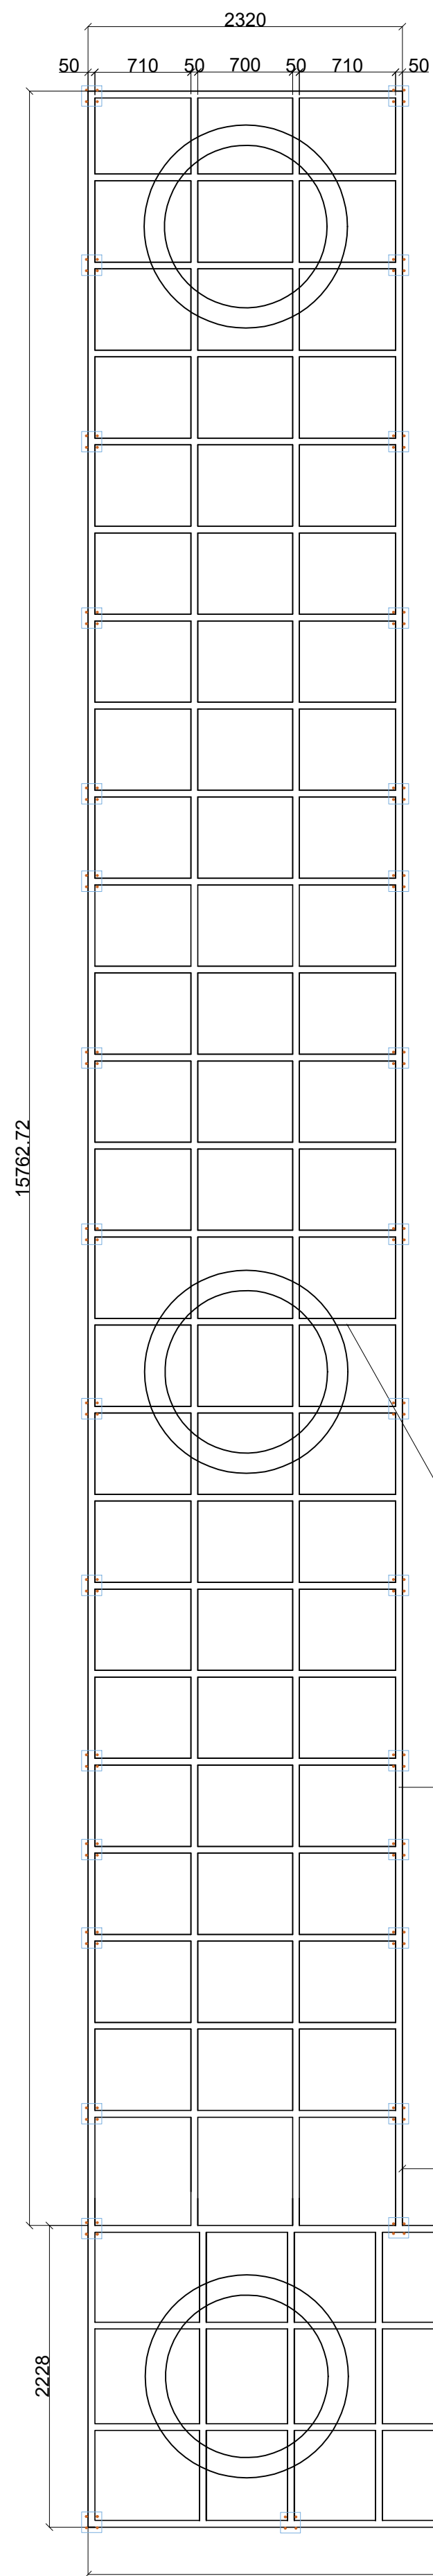

M.S TUBE 50MMX50MMX3MM THICK

M.S TUBE 50MMX50MMX3MM THICK

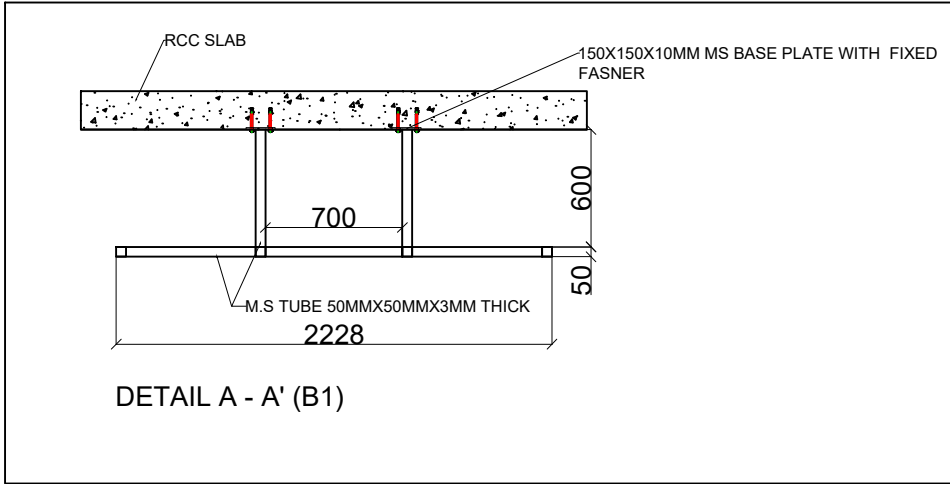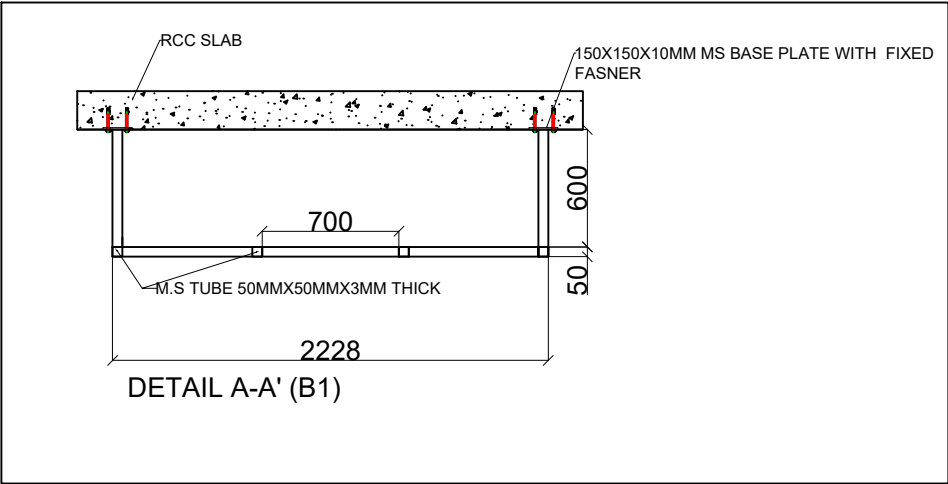


A.C.P CEILING M.S PLAN (B1)

150x150x10mm thick MS plate fixed with fasteners


M.S TUBE 50MMX50MMX3MM THICK



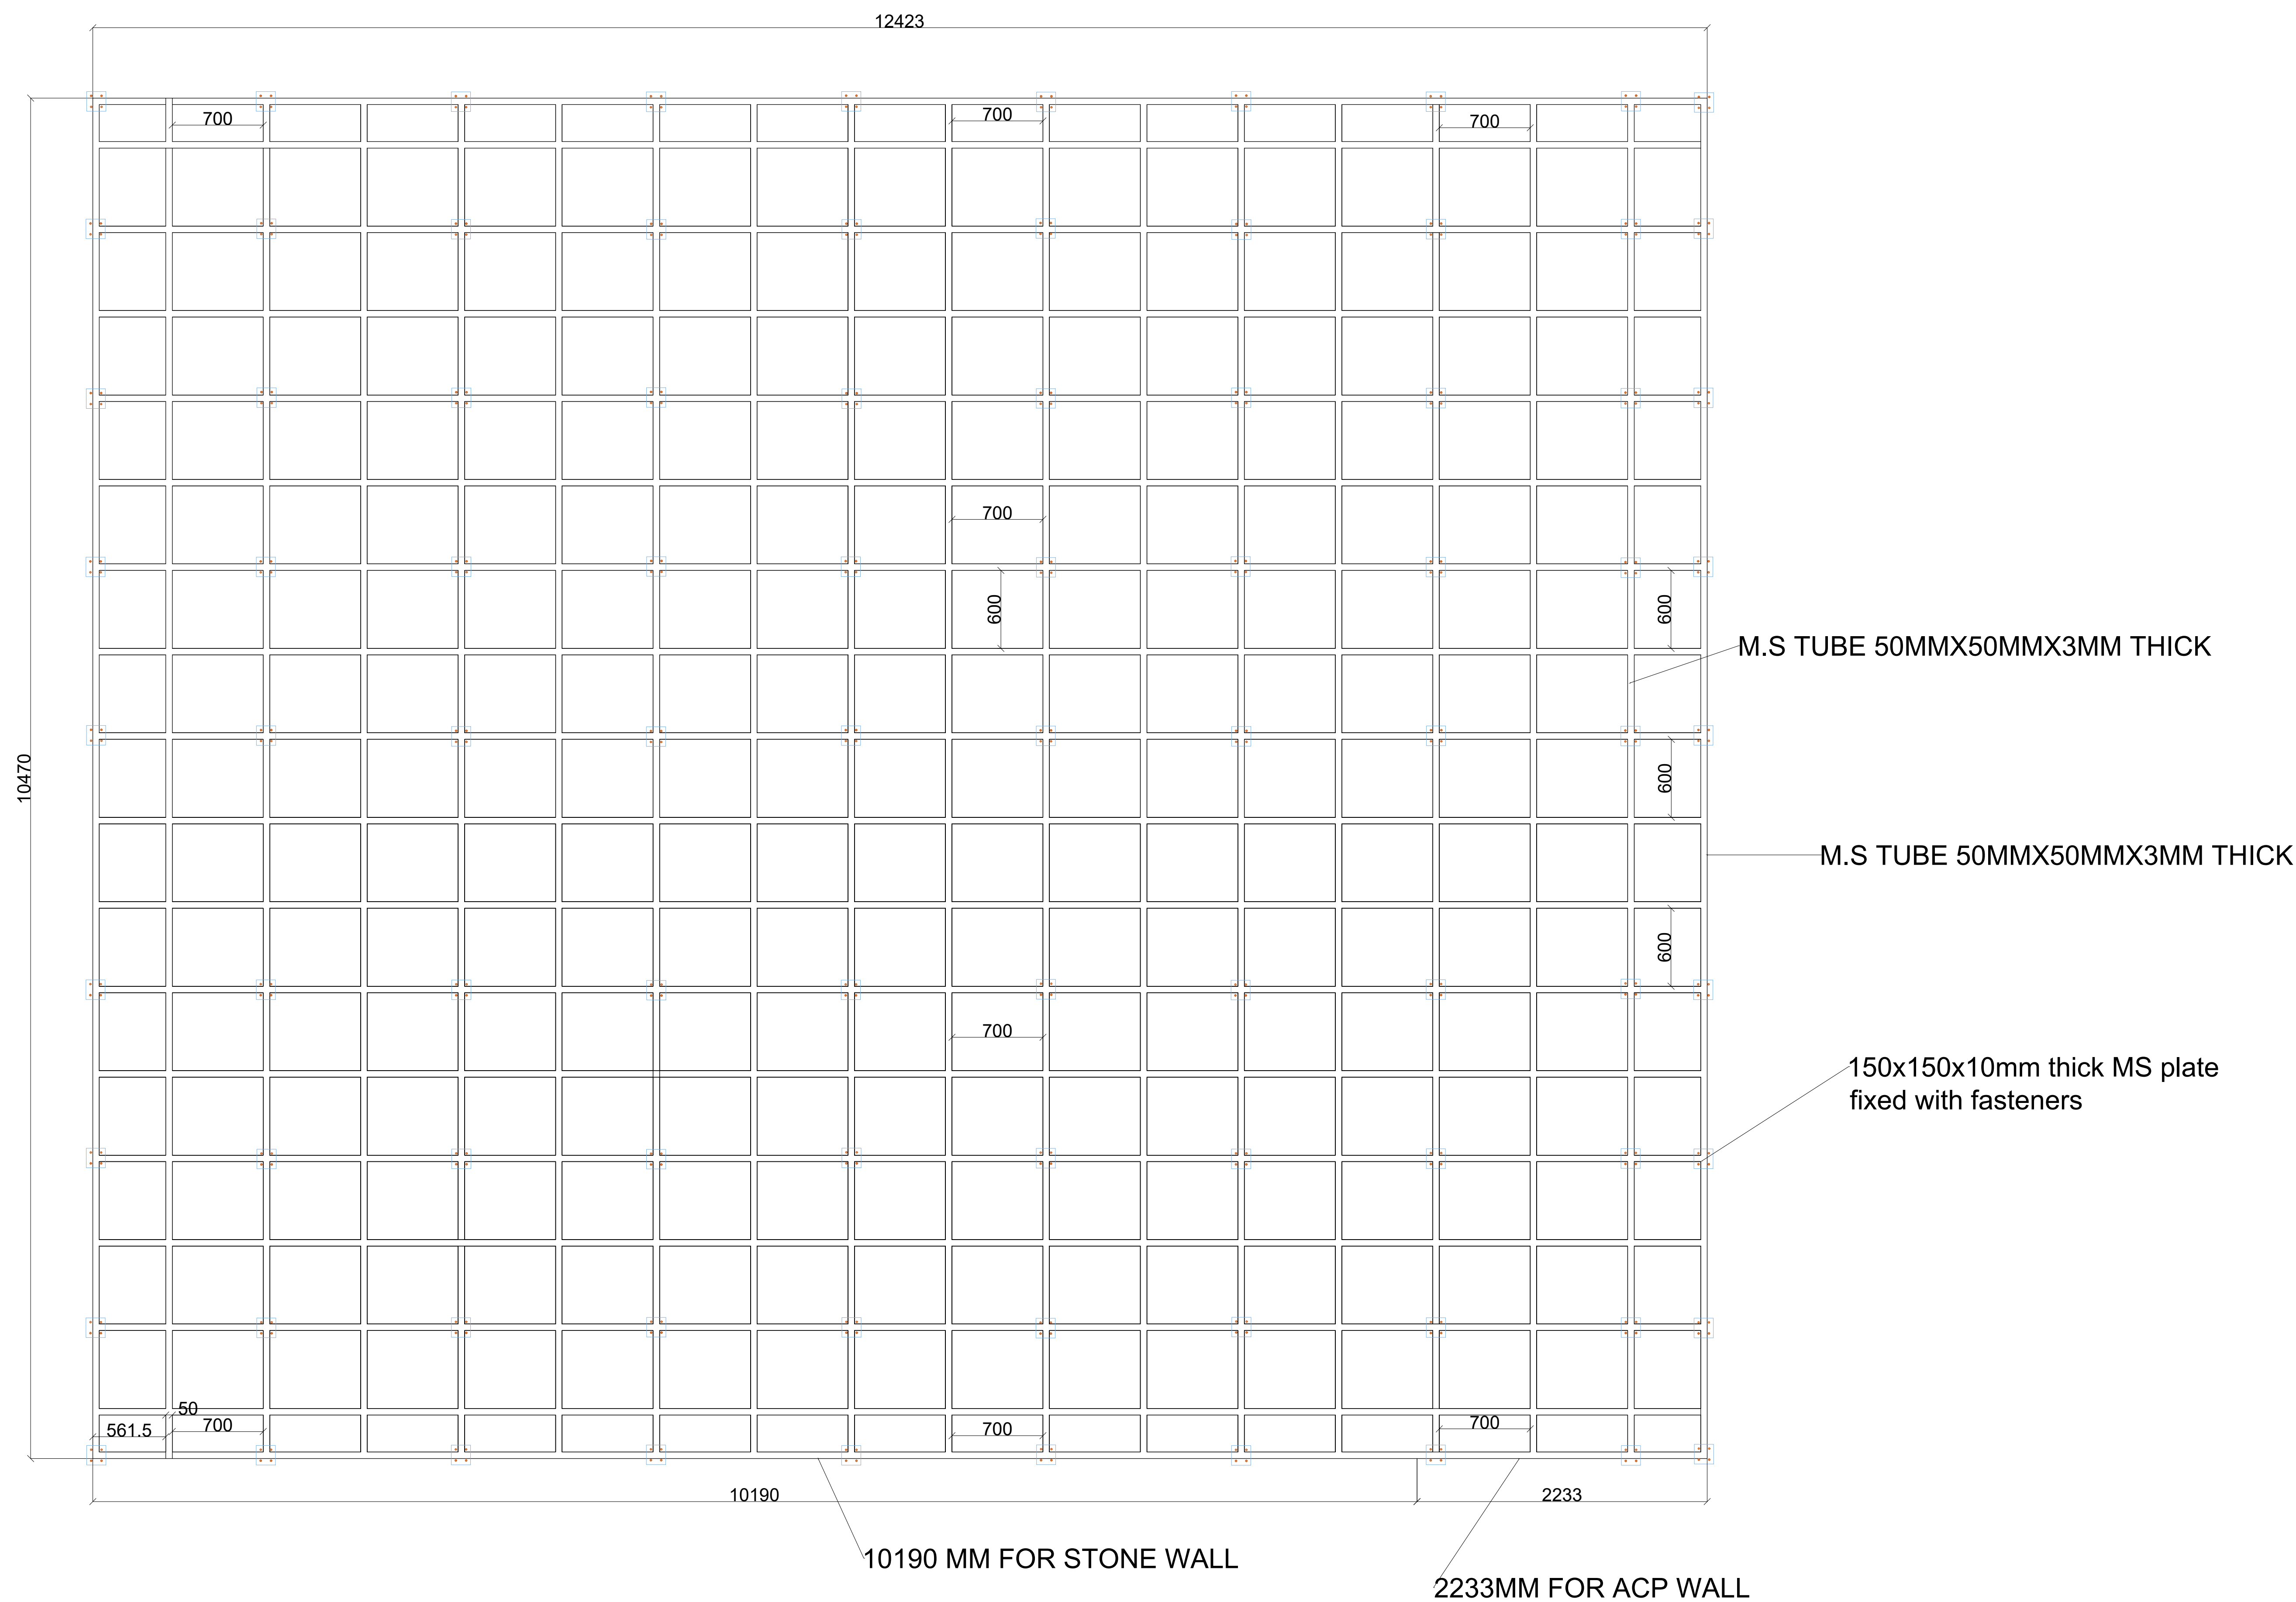


M.S ELEVATION BOOK PATTERN WALL-4 (B1)






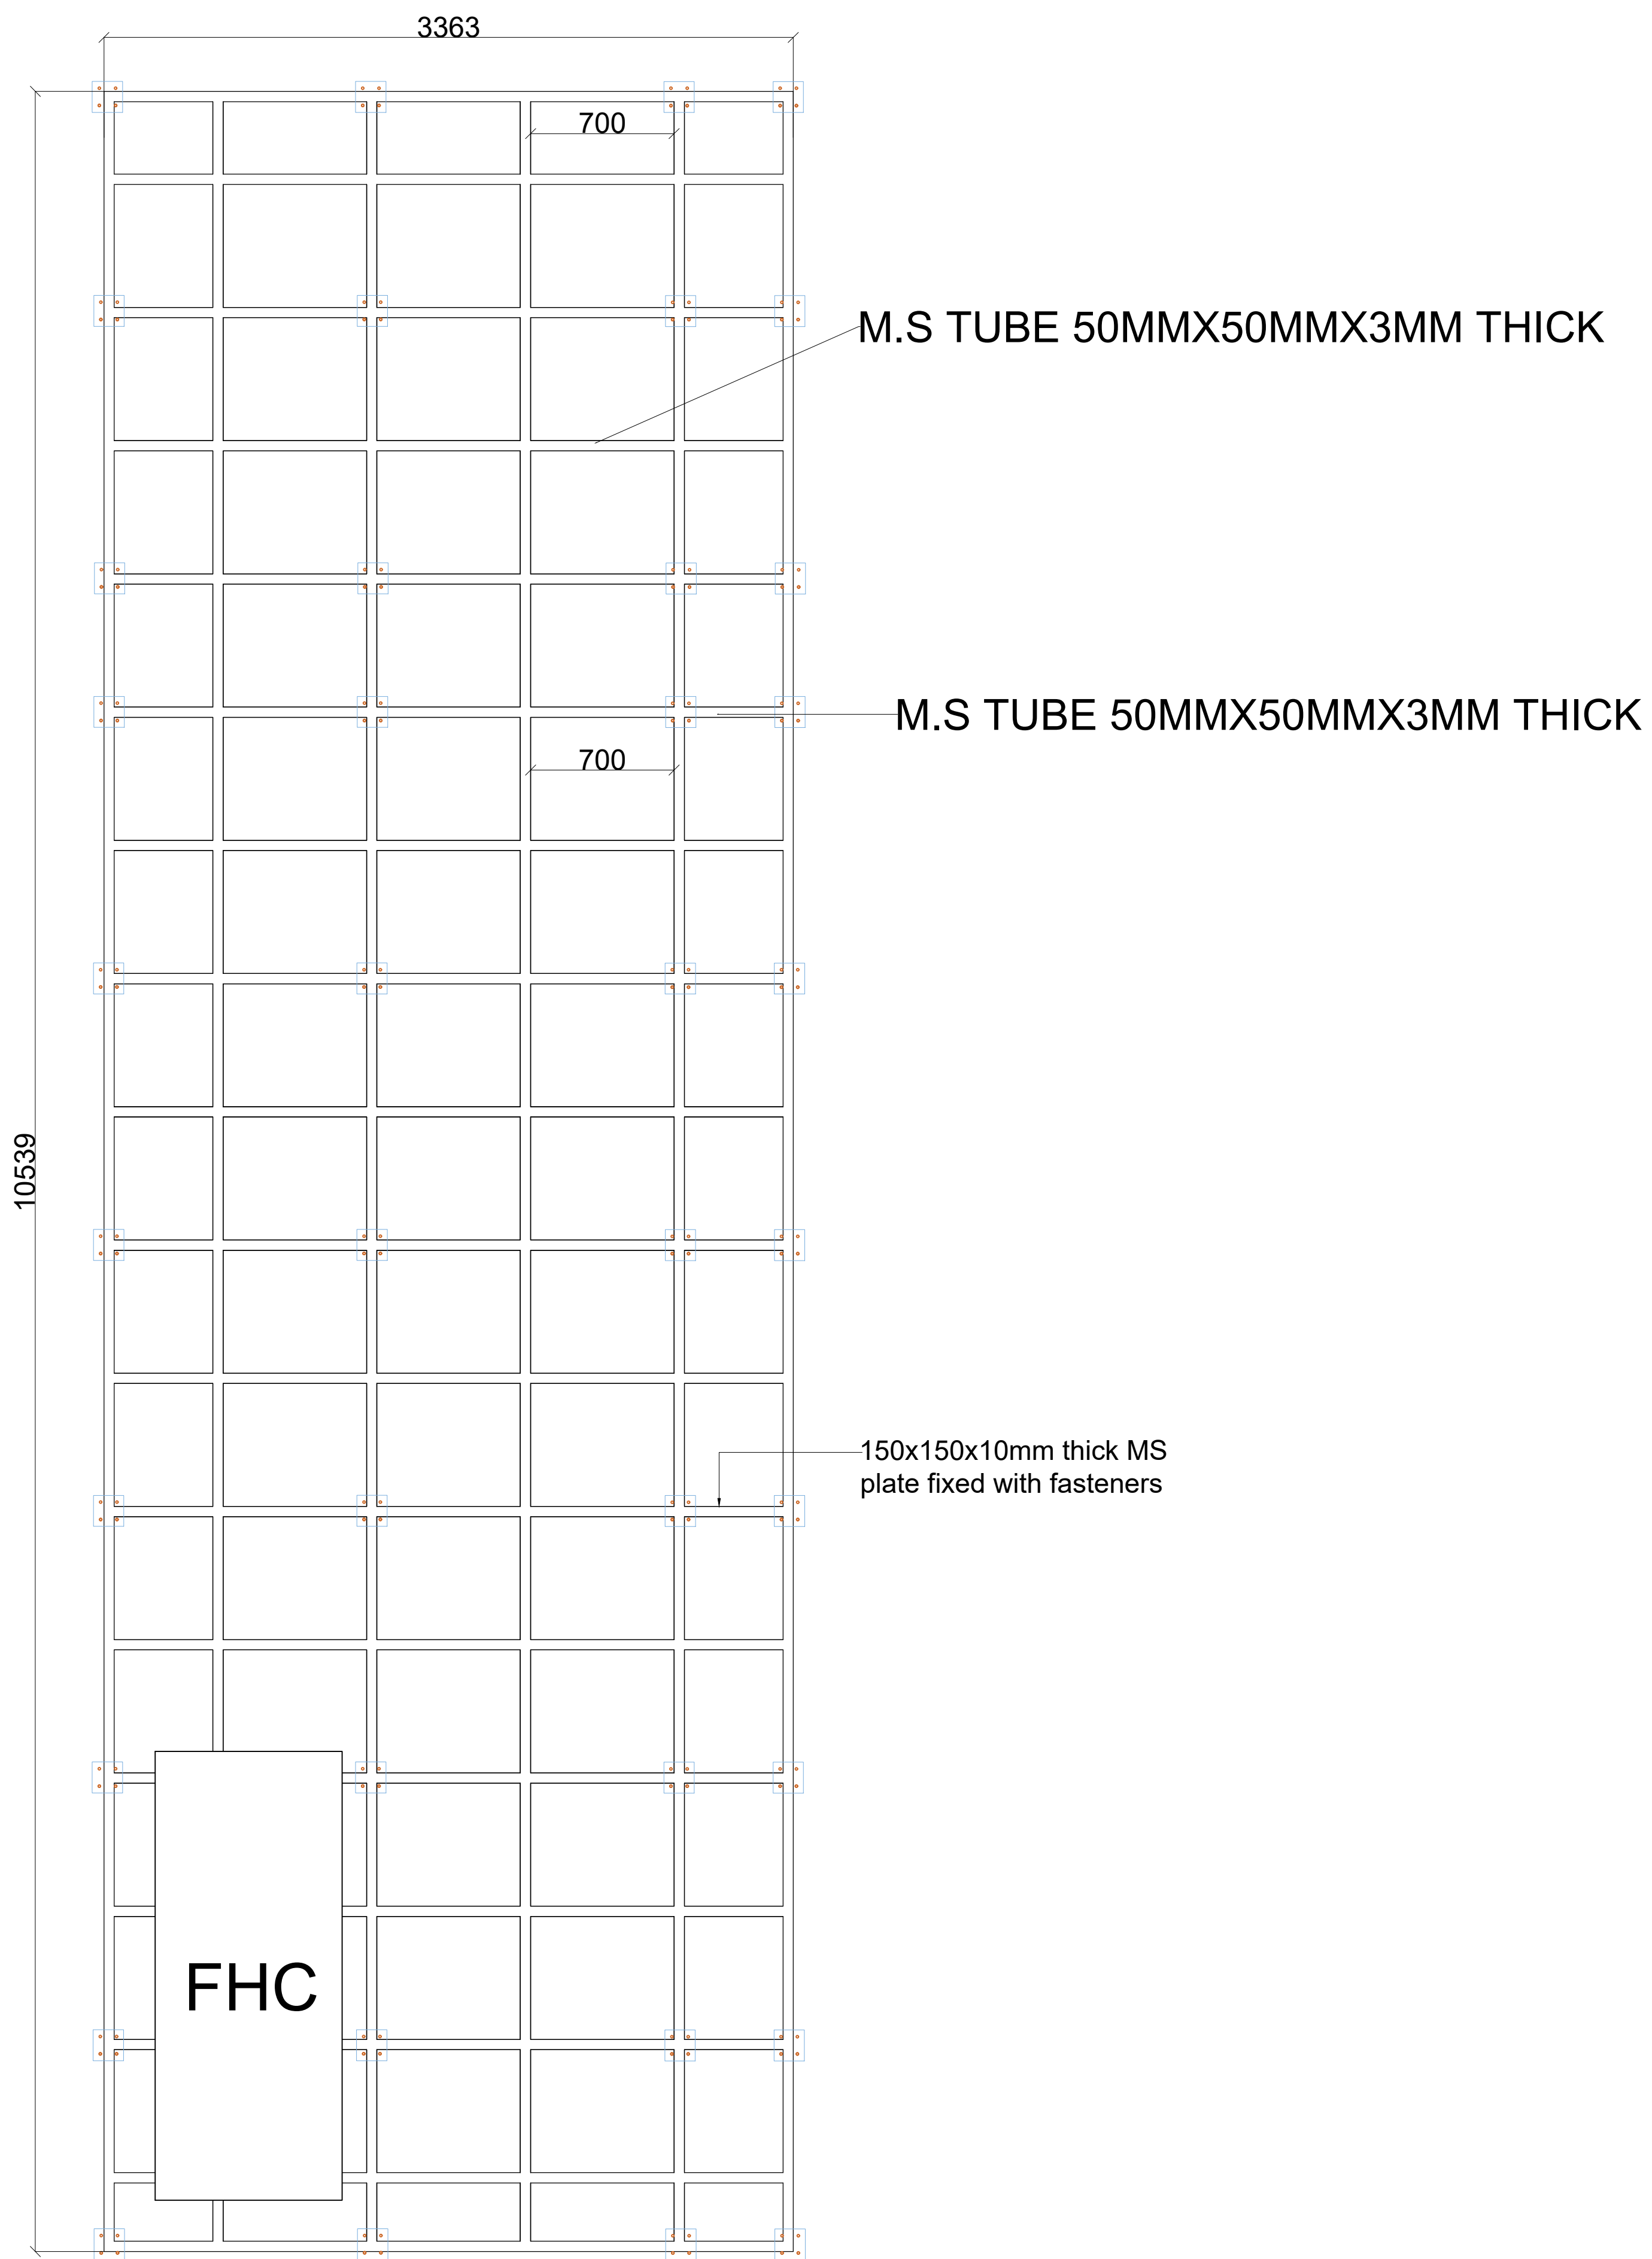



M.S ELEVATION FHC WALL- 2 (B1)

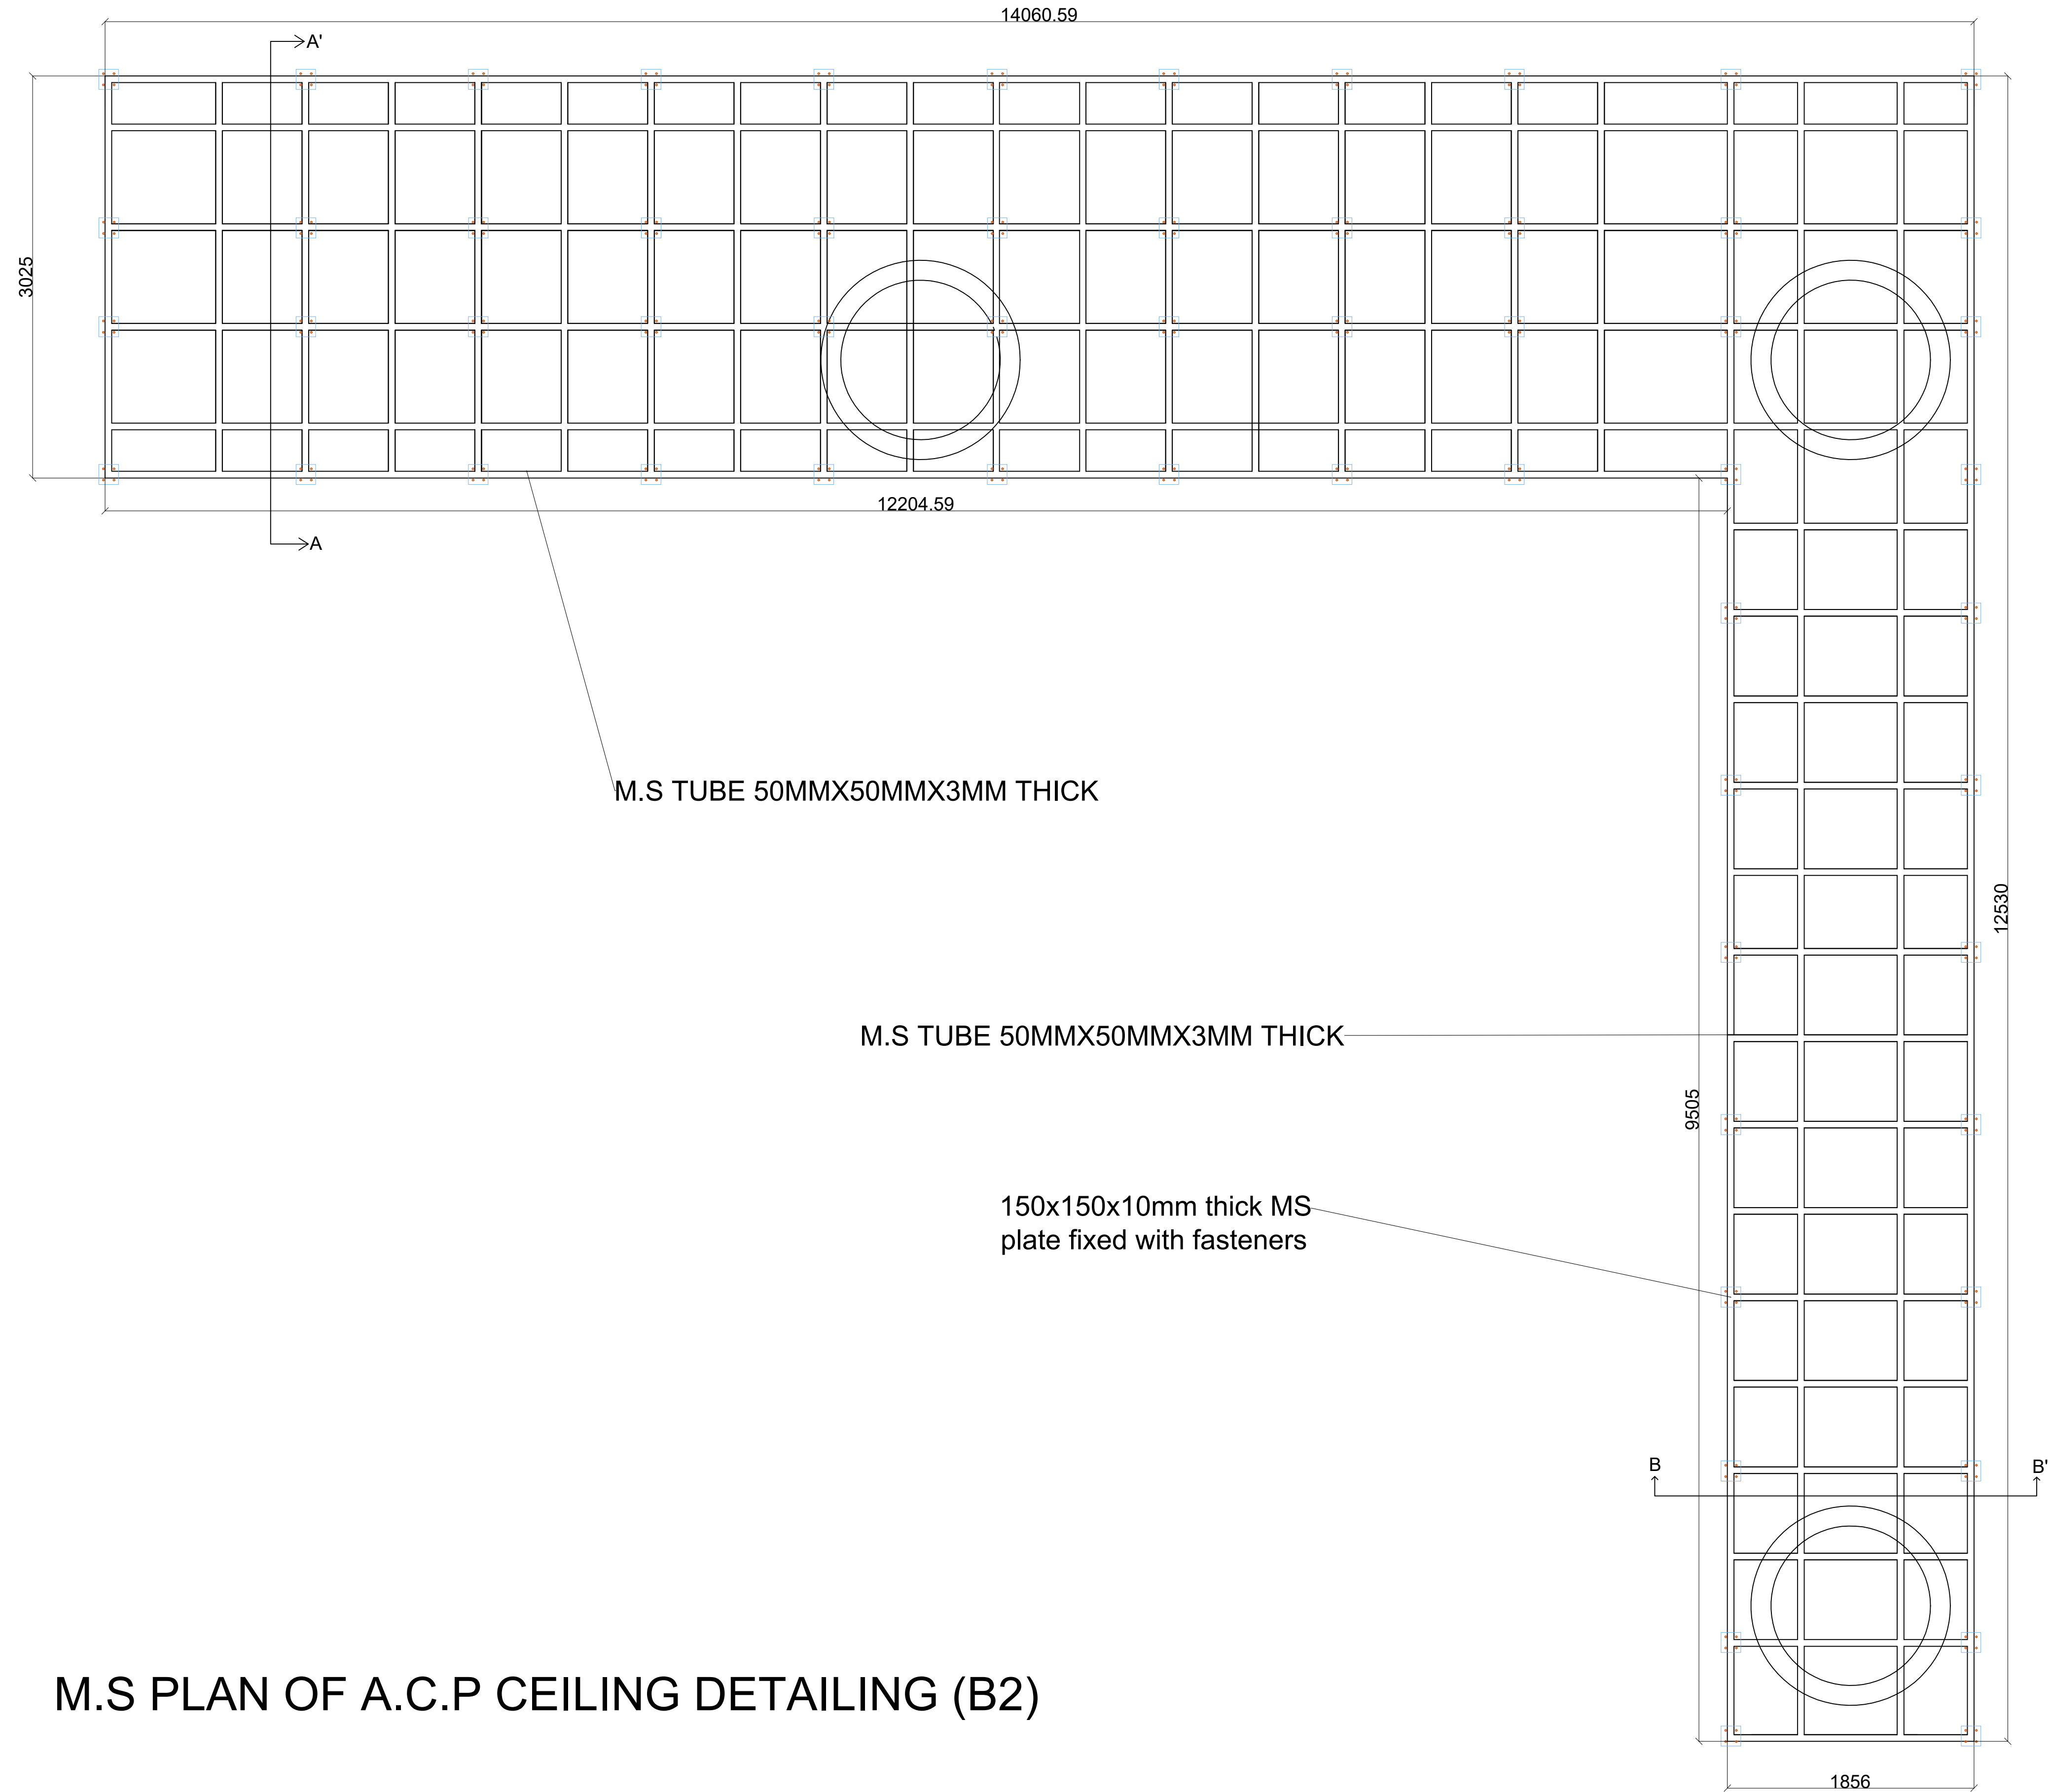


M.S PLAN OF A.C.P CEILING DETAILING (B2)

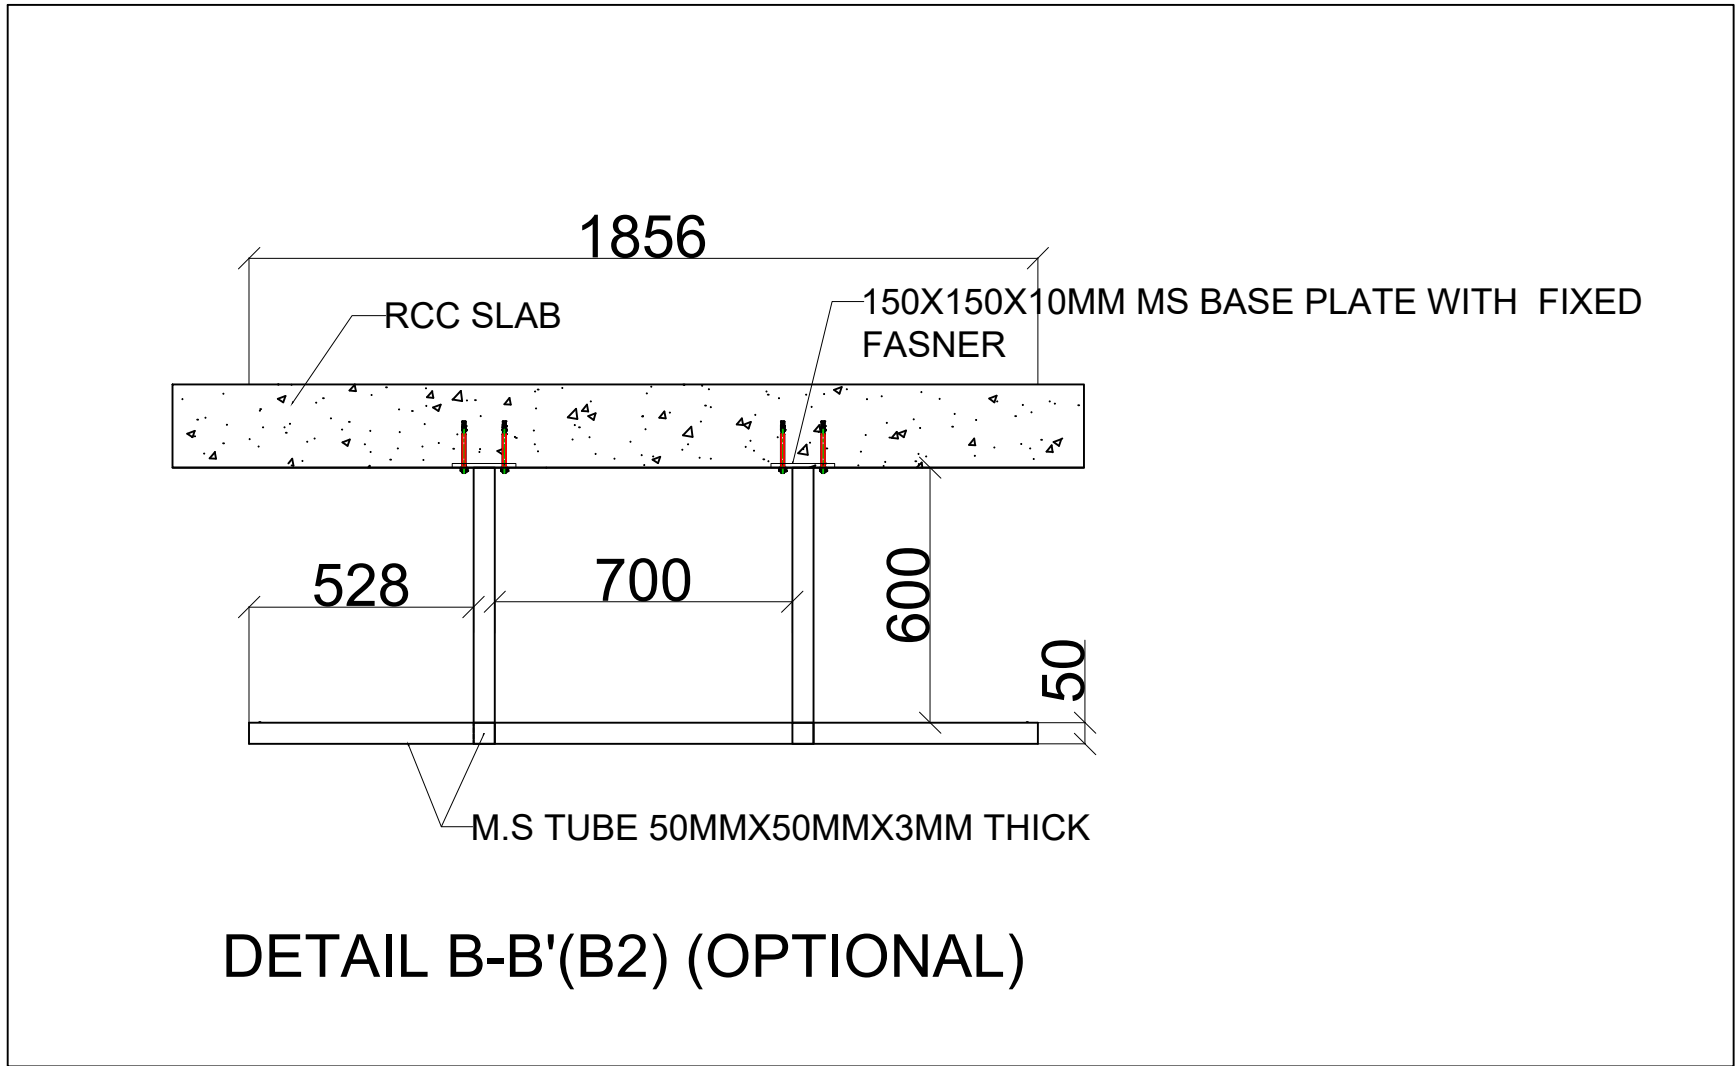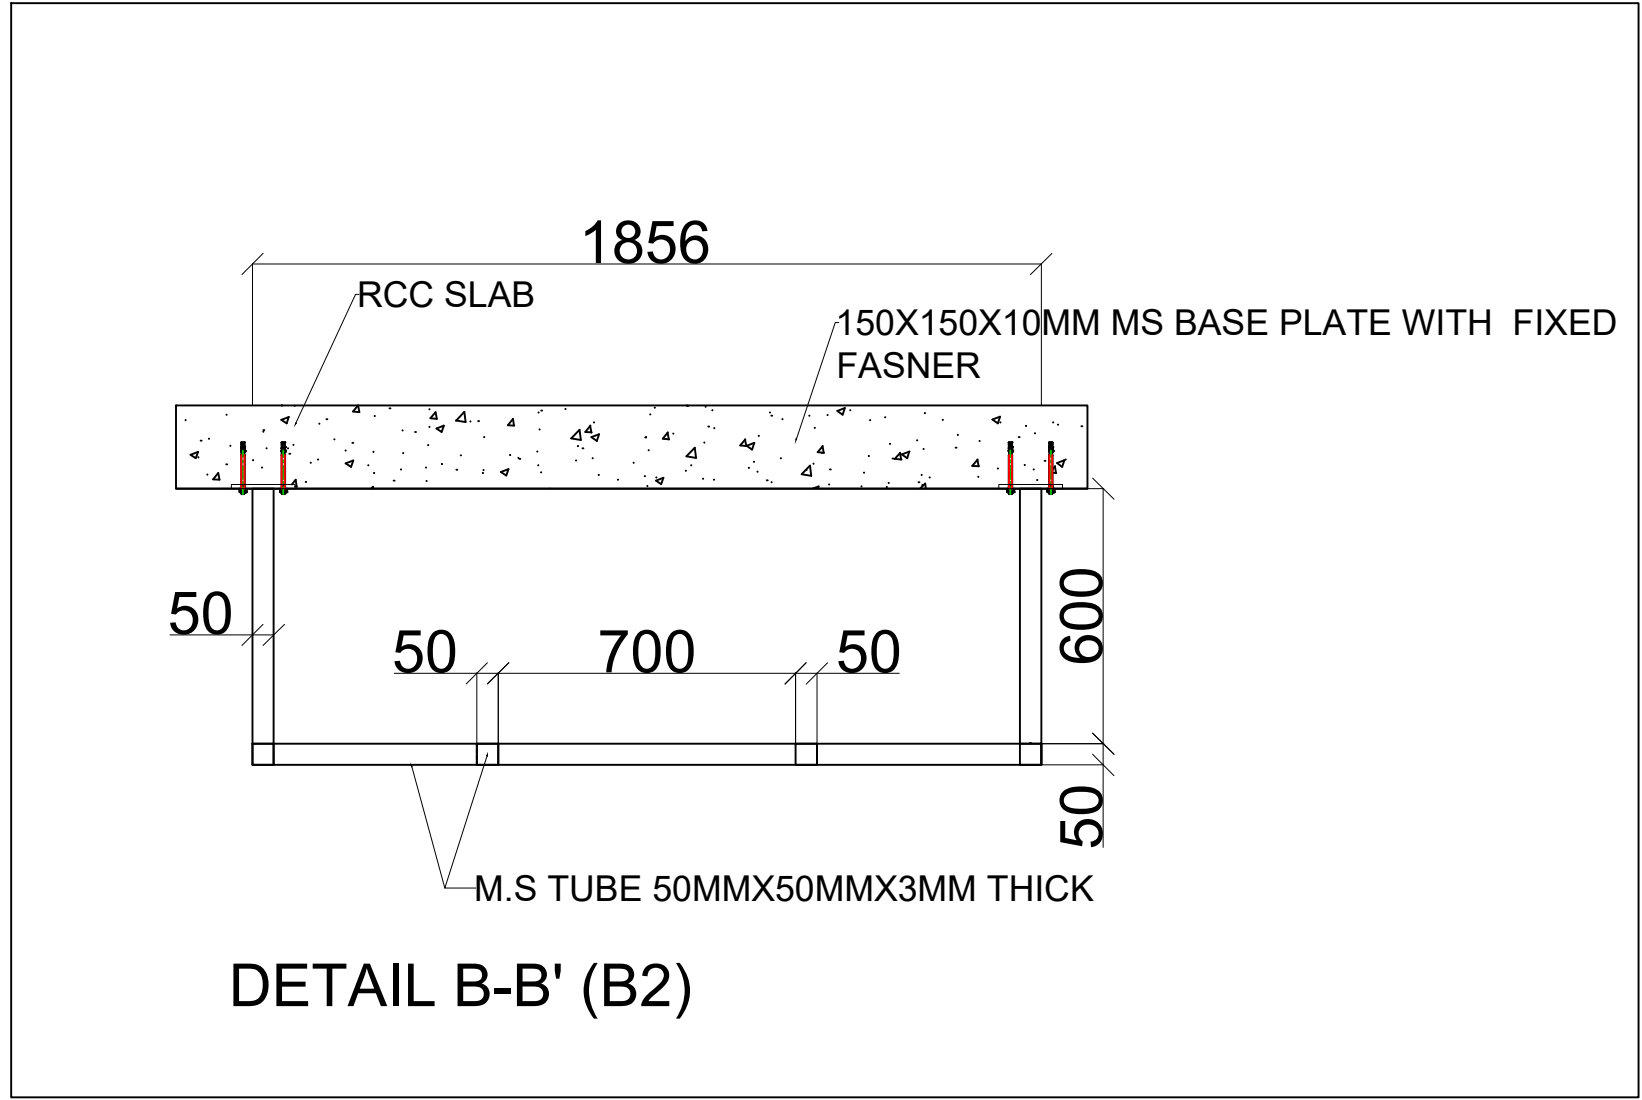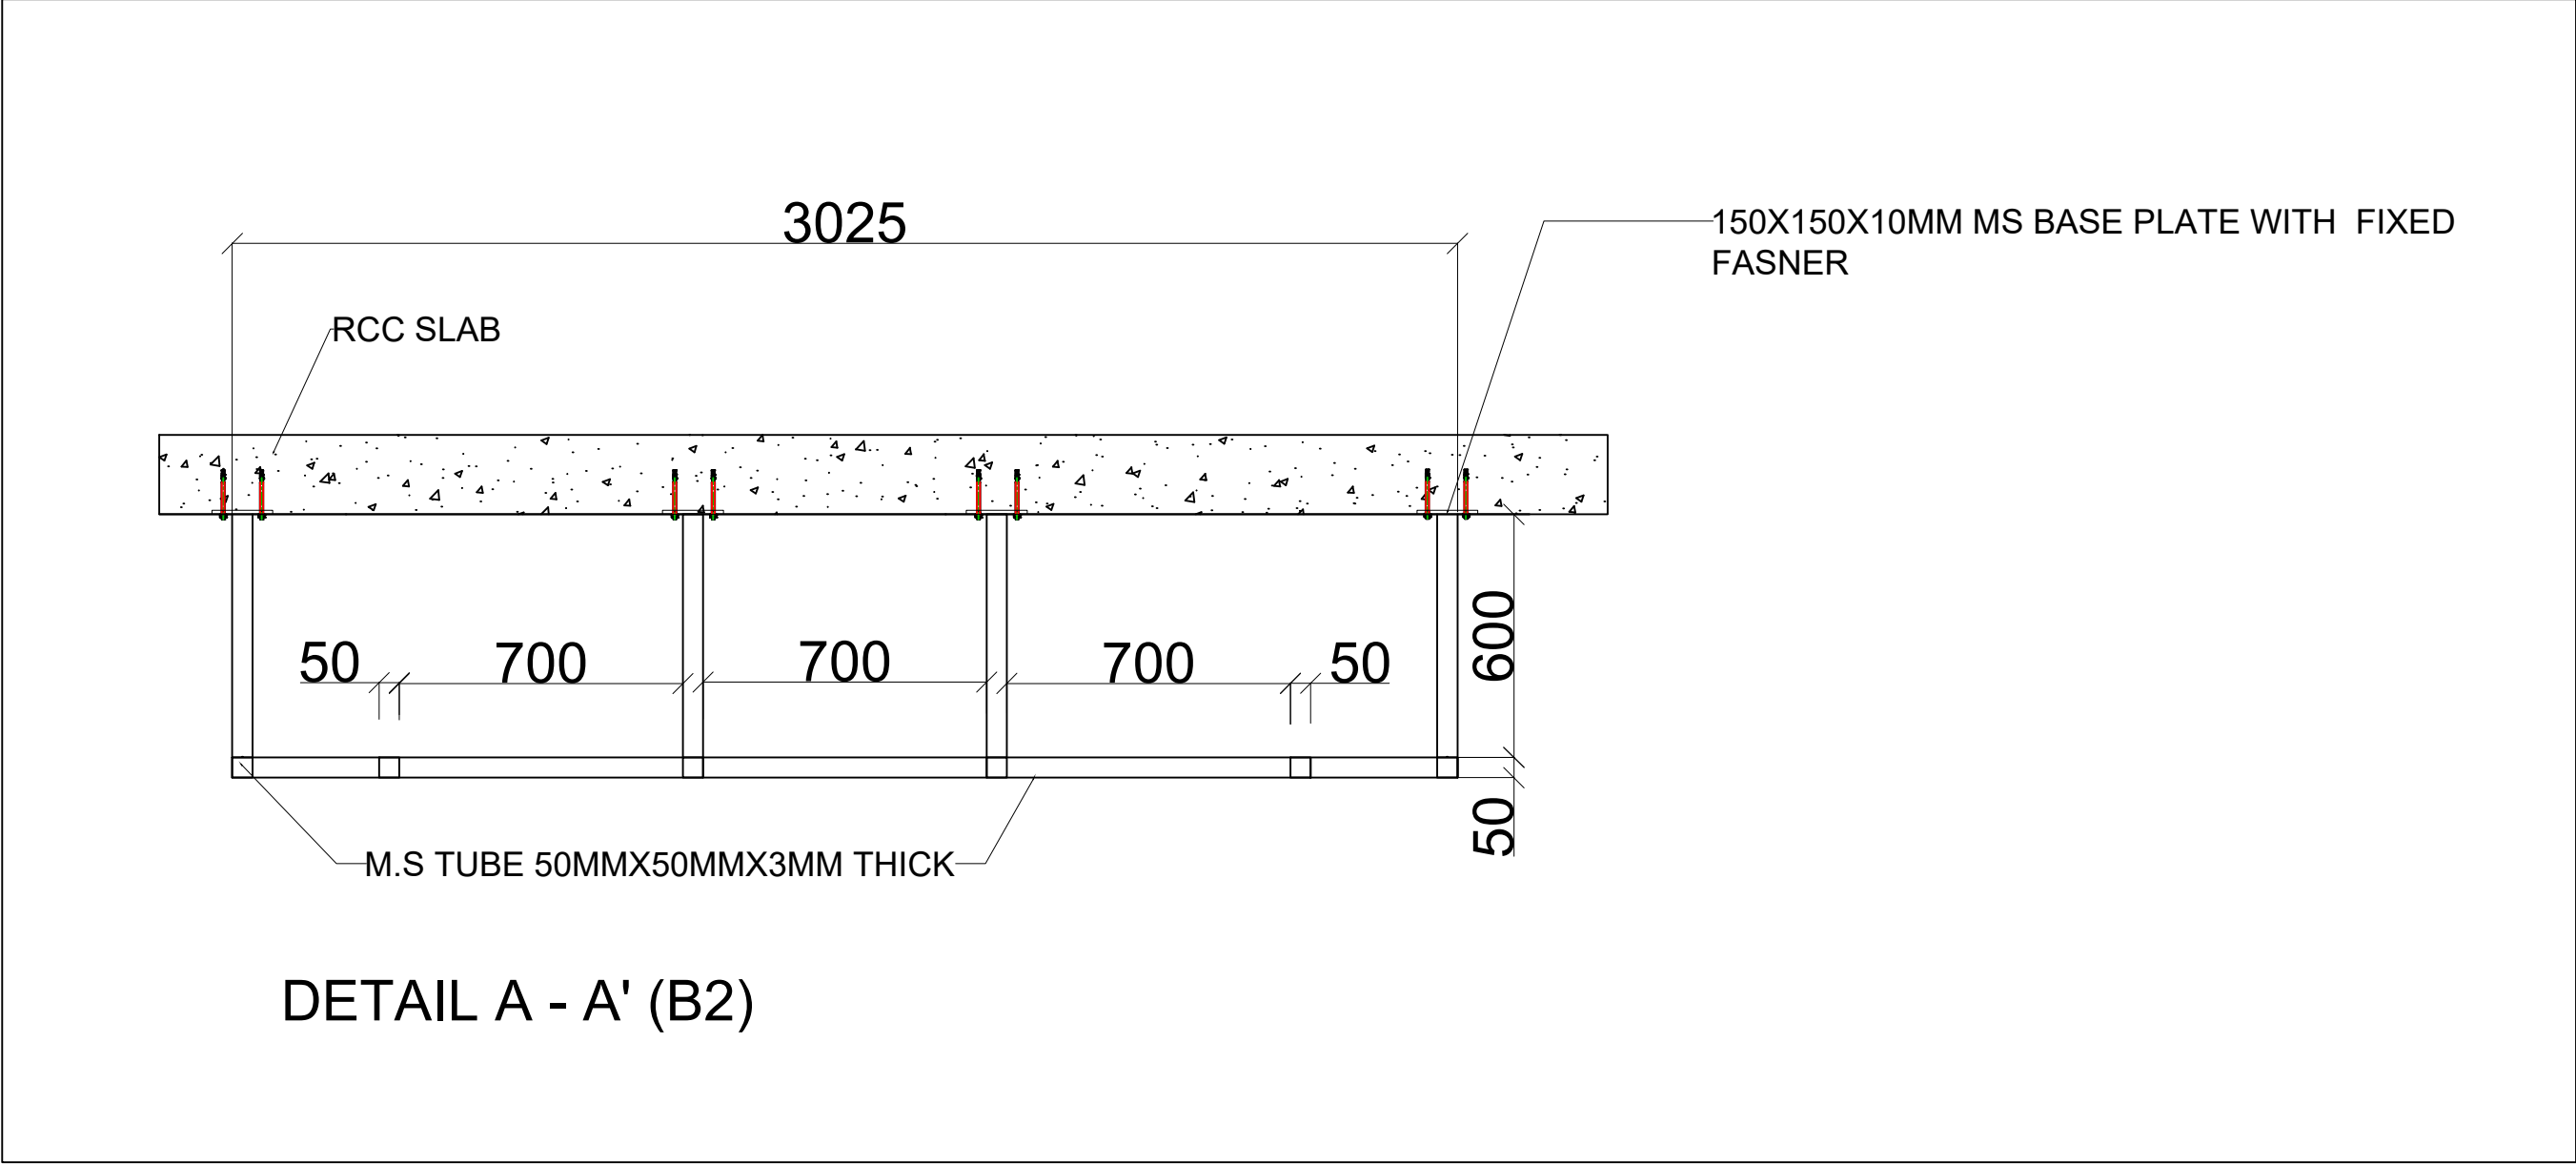


SECTION OF M.S A.C.P CEILING DETAILING (B2)

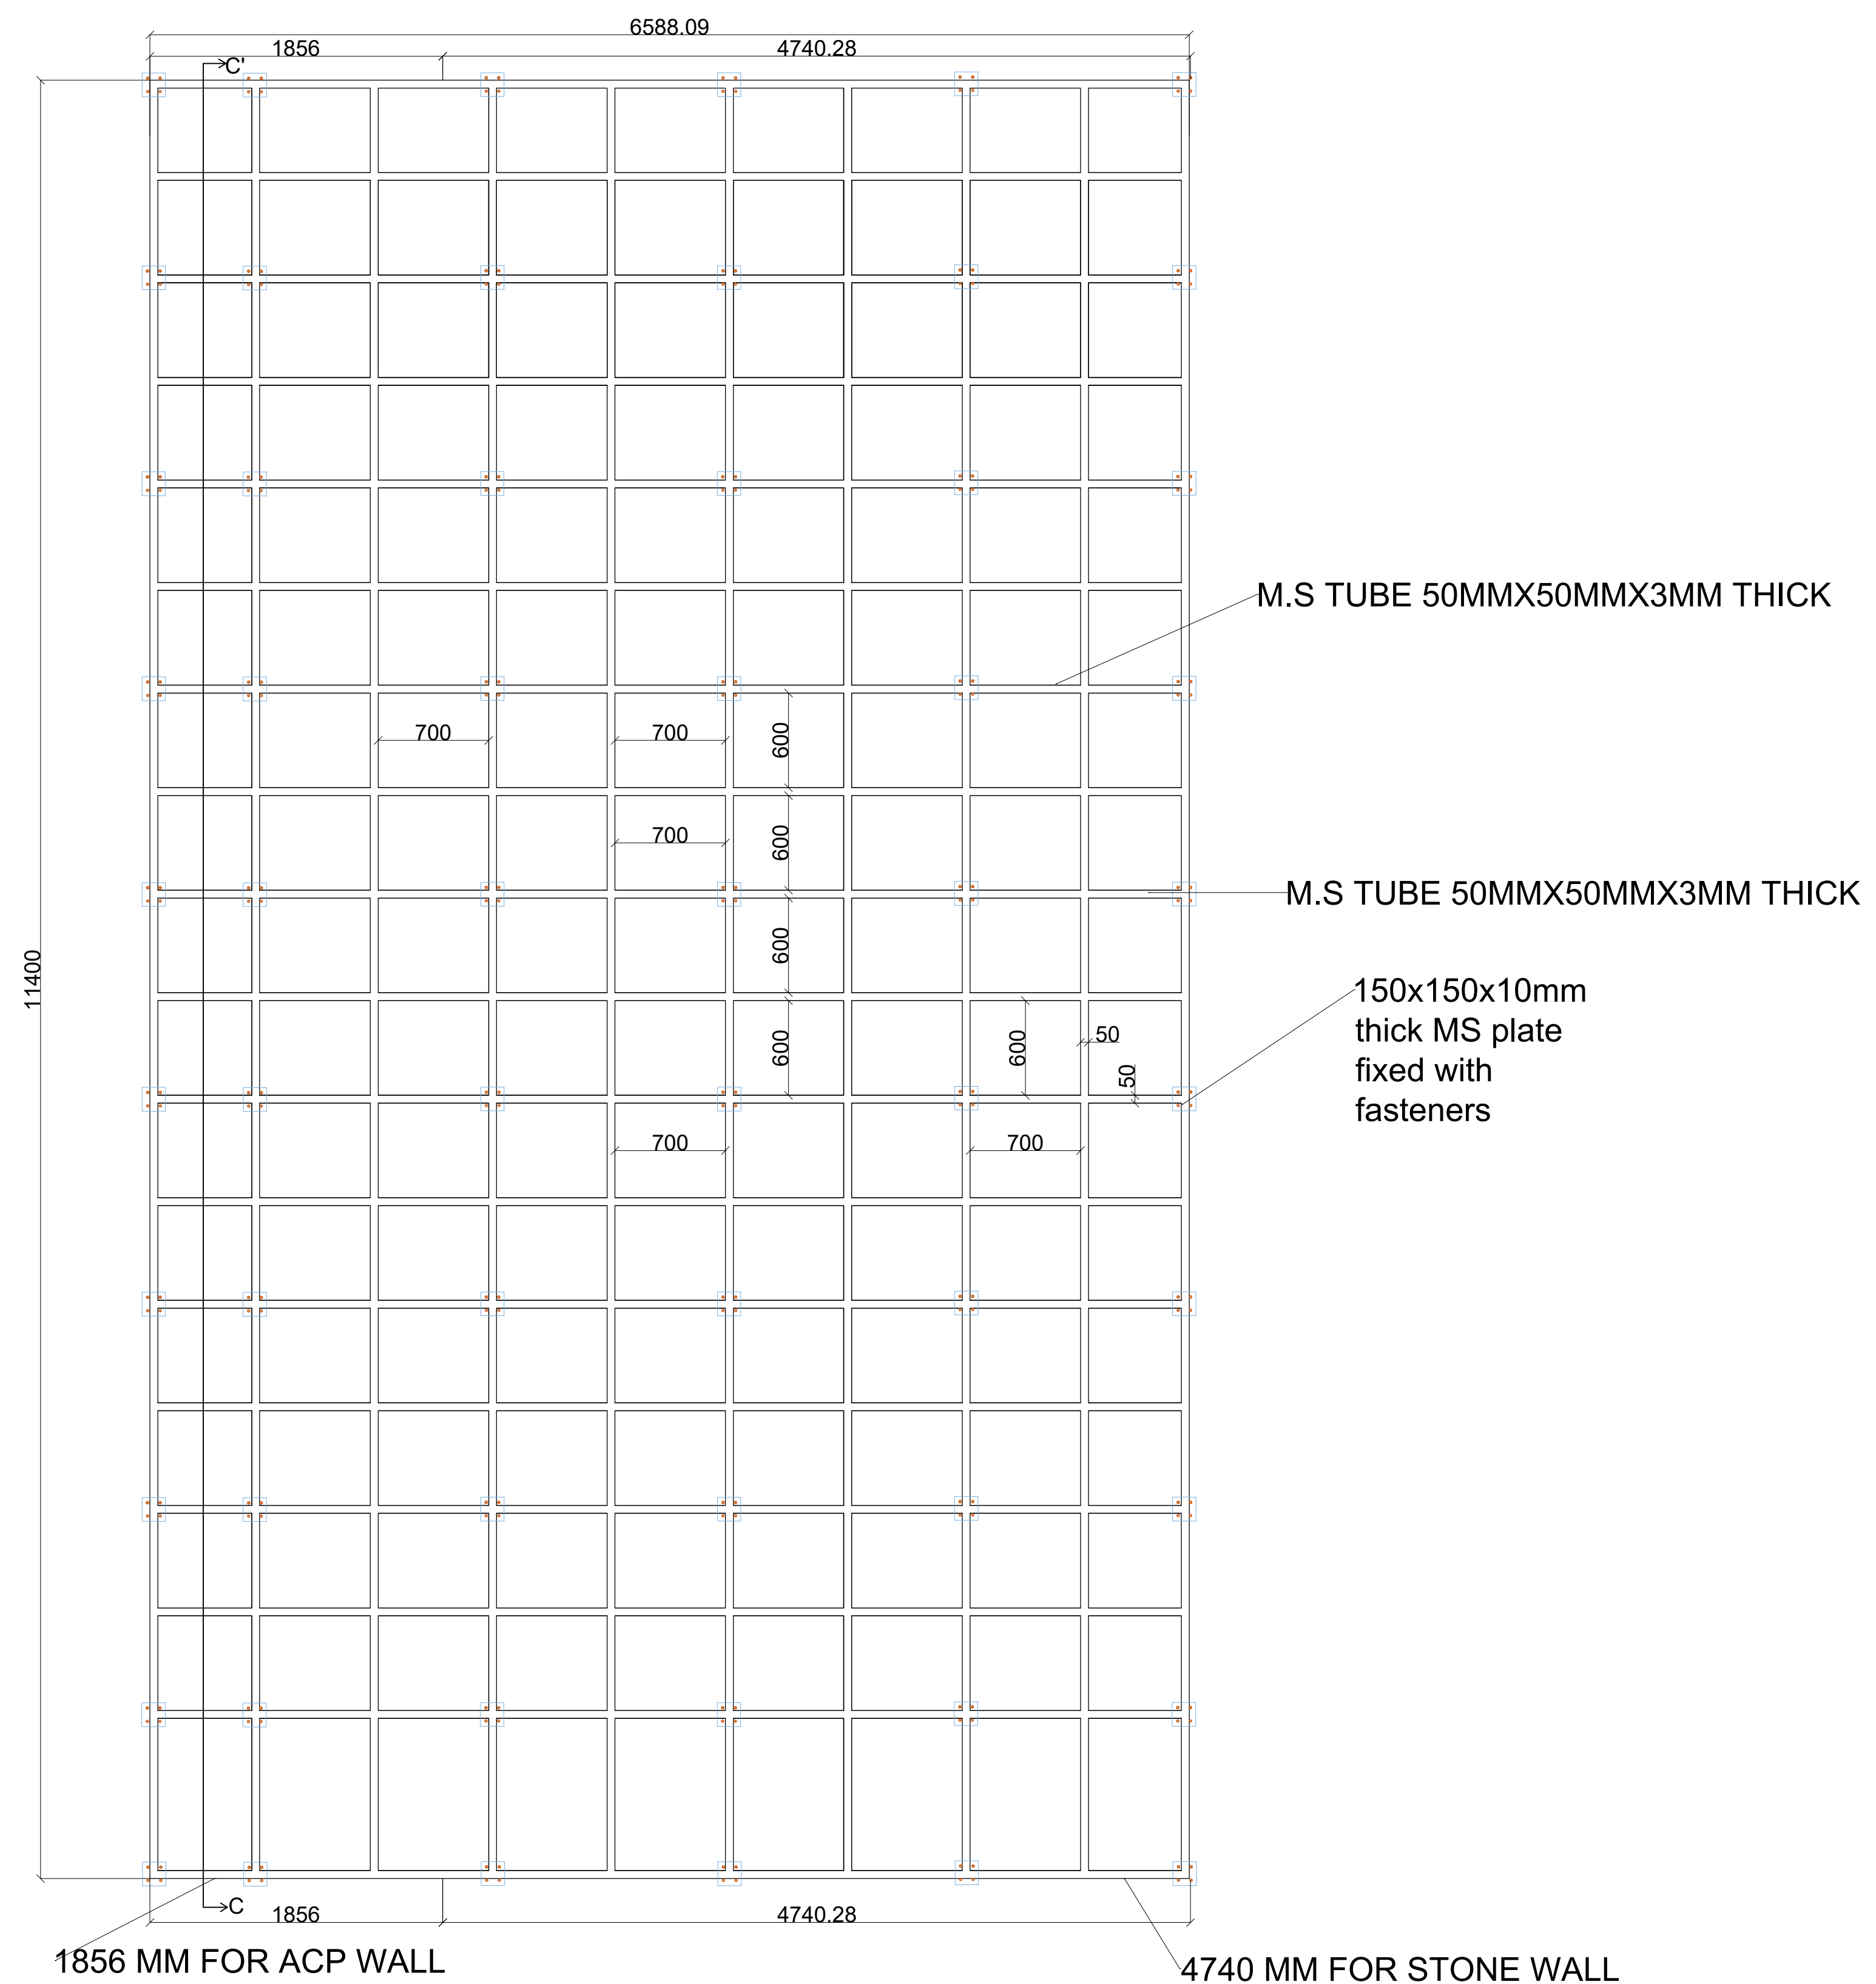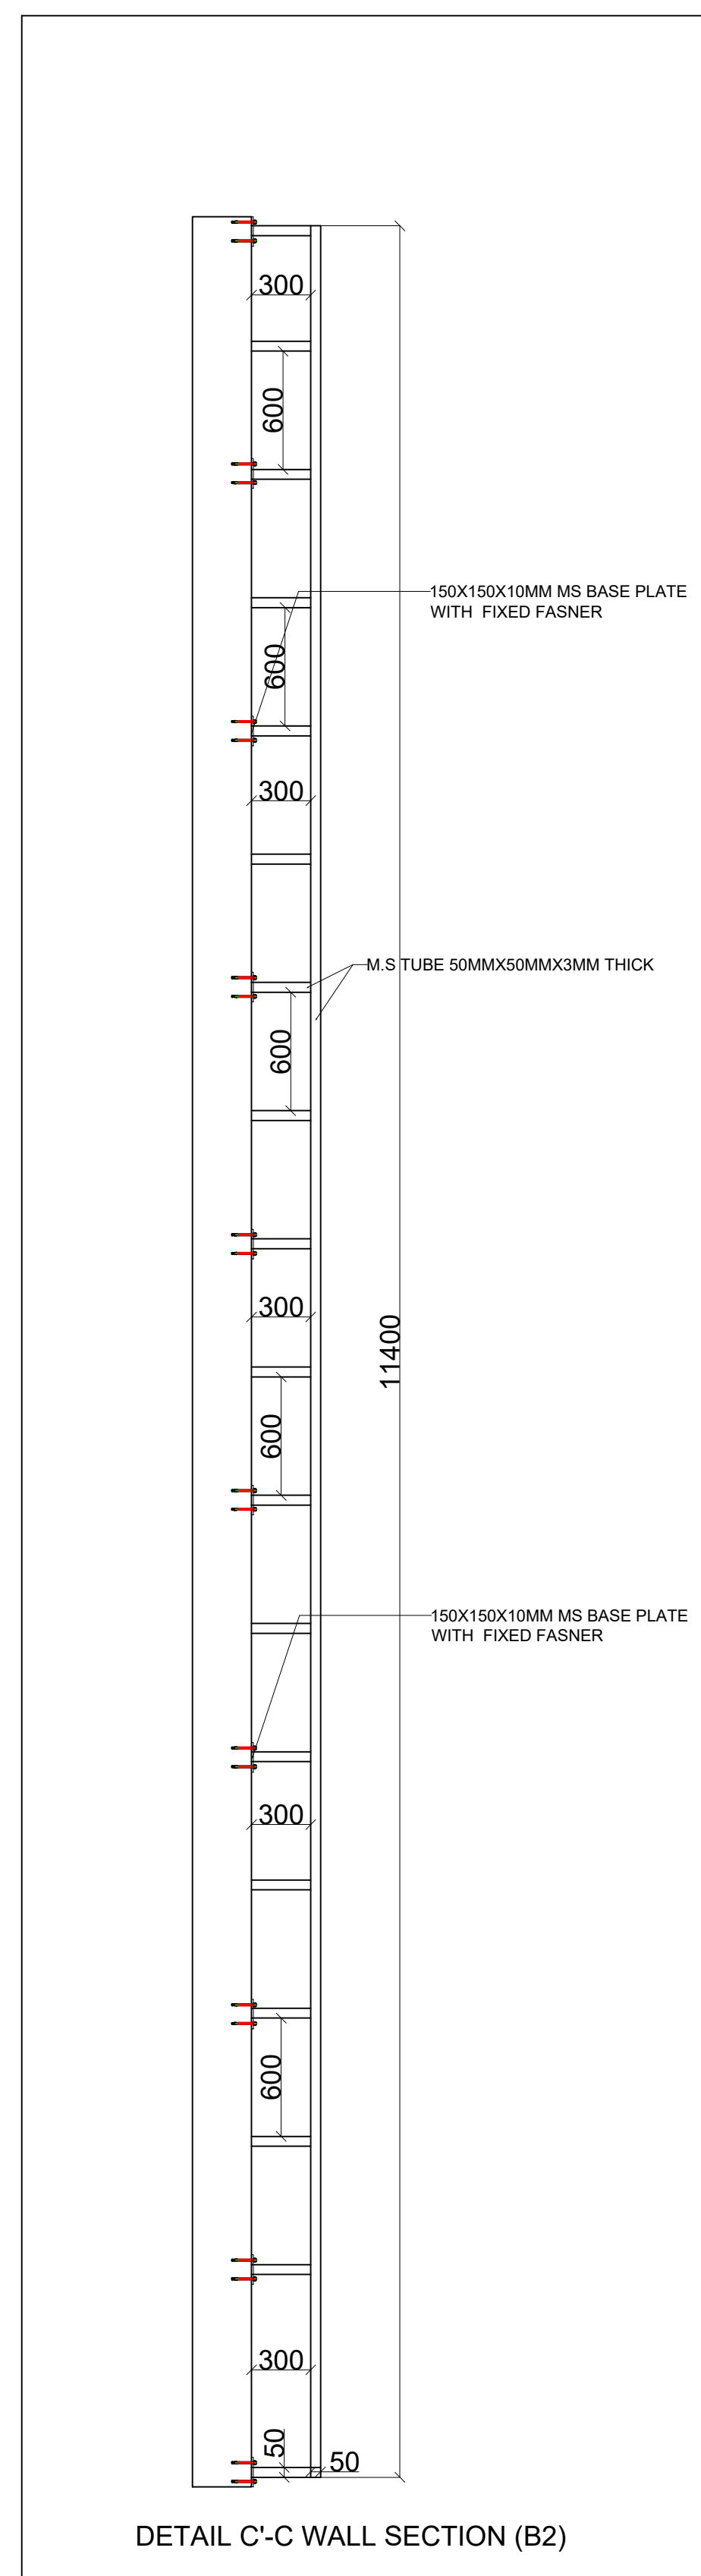



M.S ELEVATION WALL-2(CURVY PATTERN WALL) (B2)

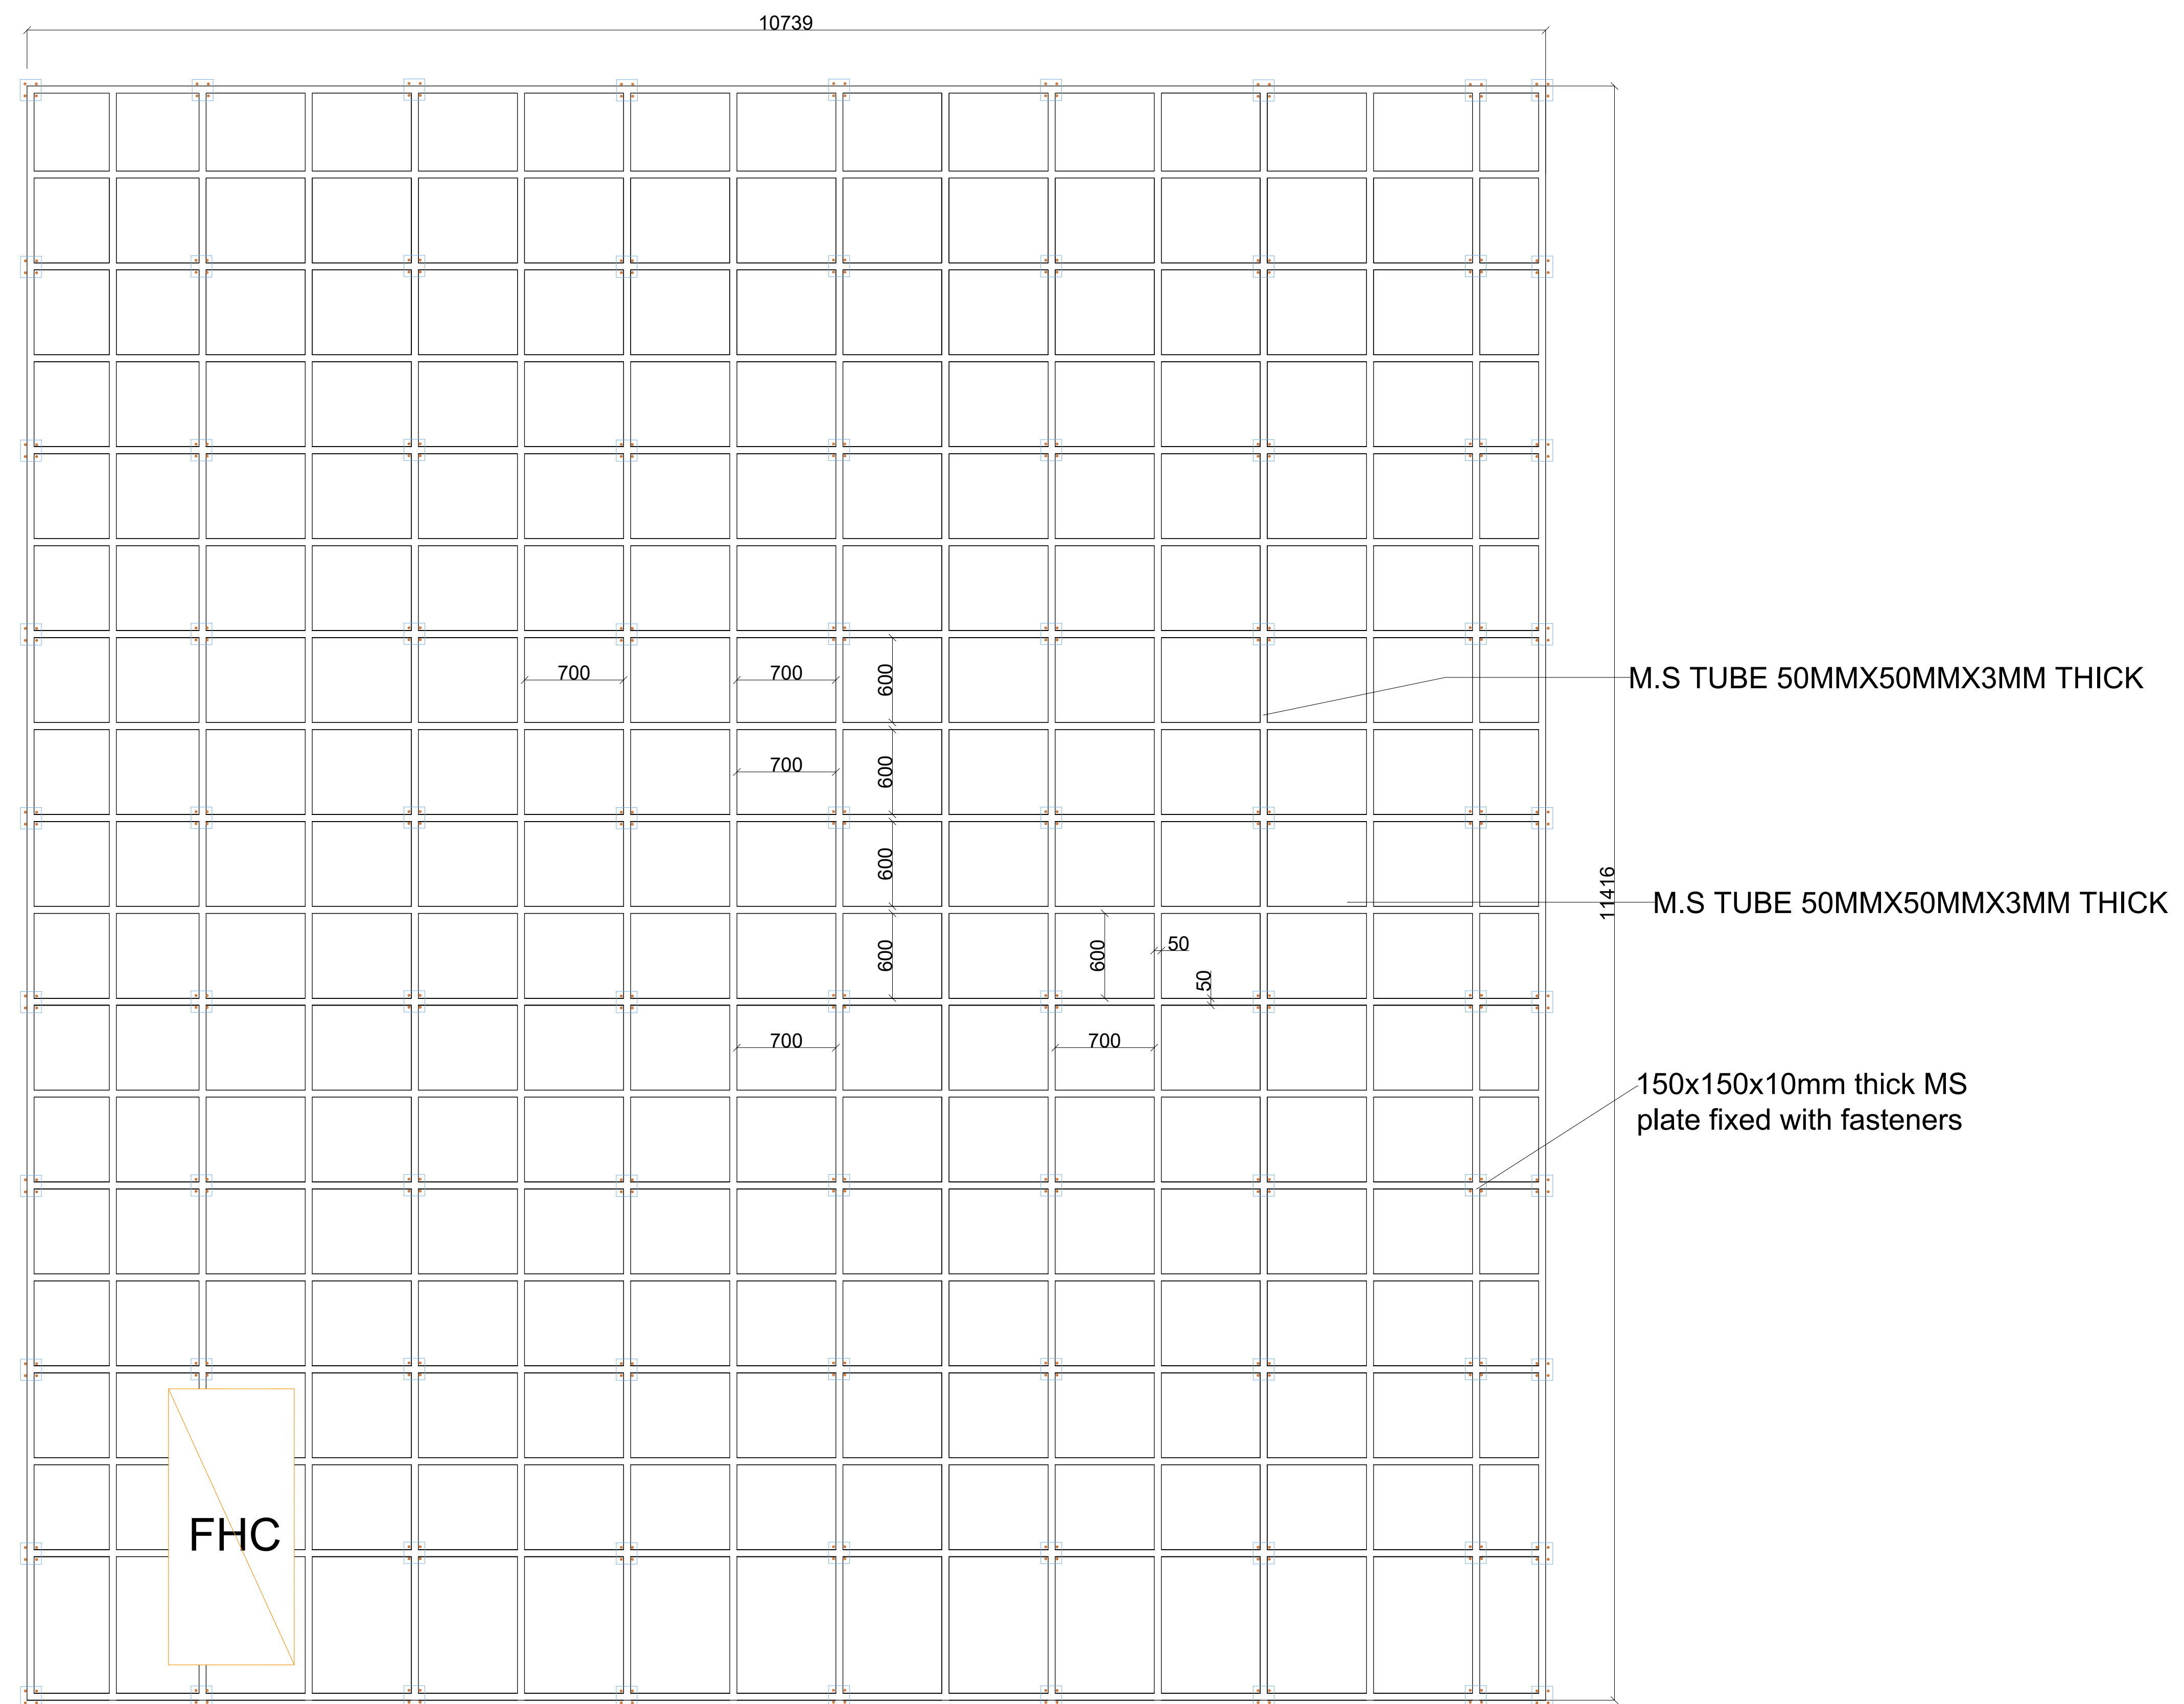


M.S ELEVATION WALL-5(FHC WALL) (B2)

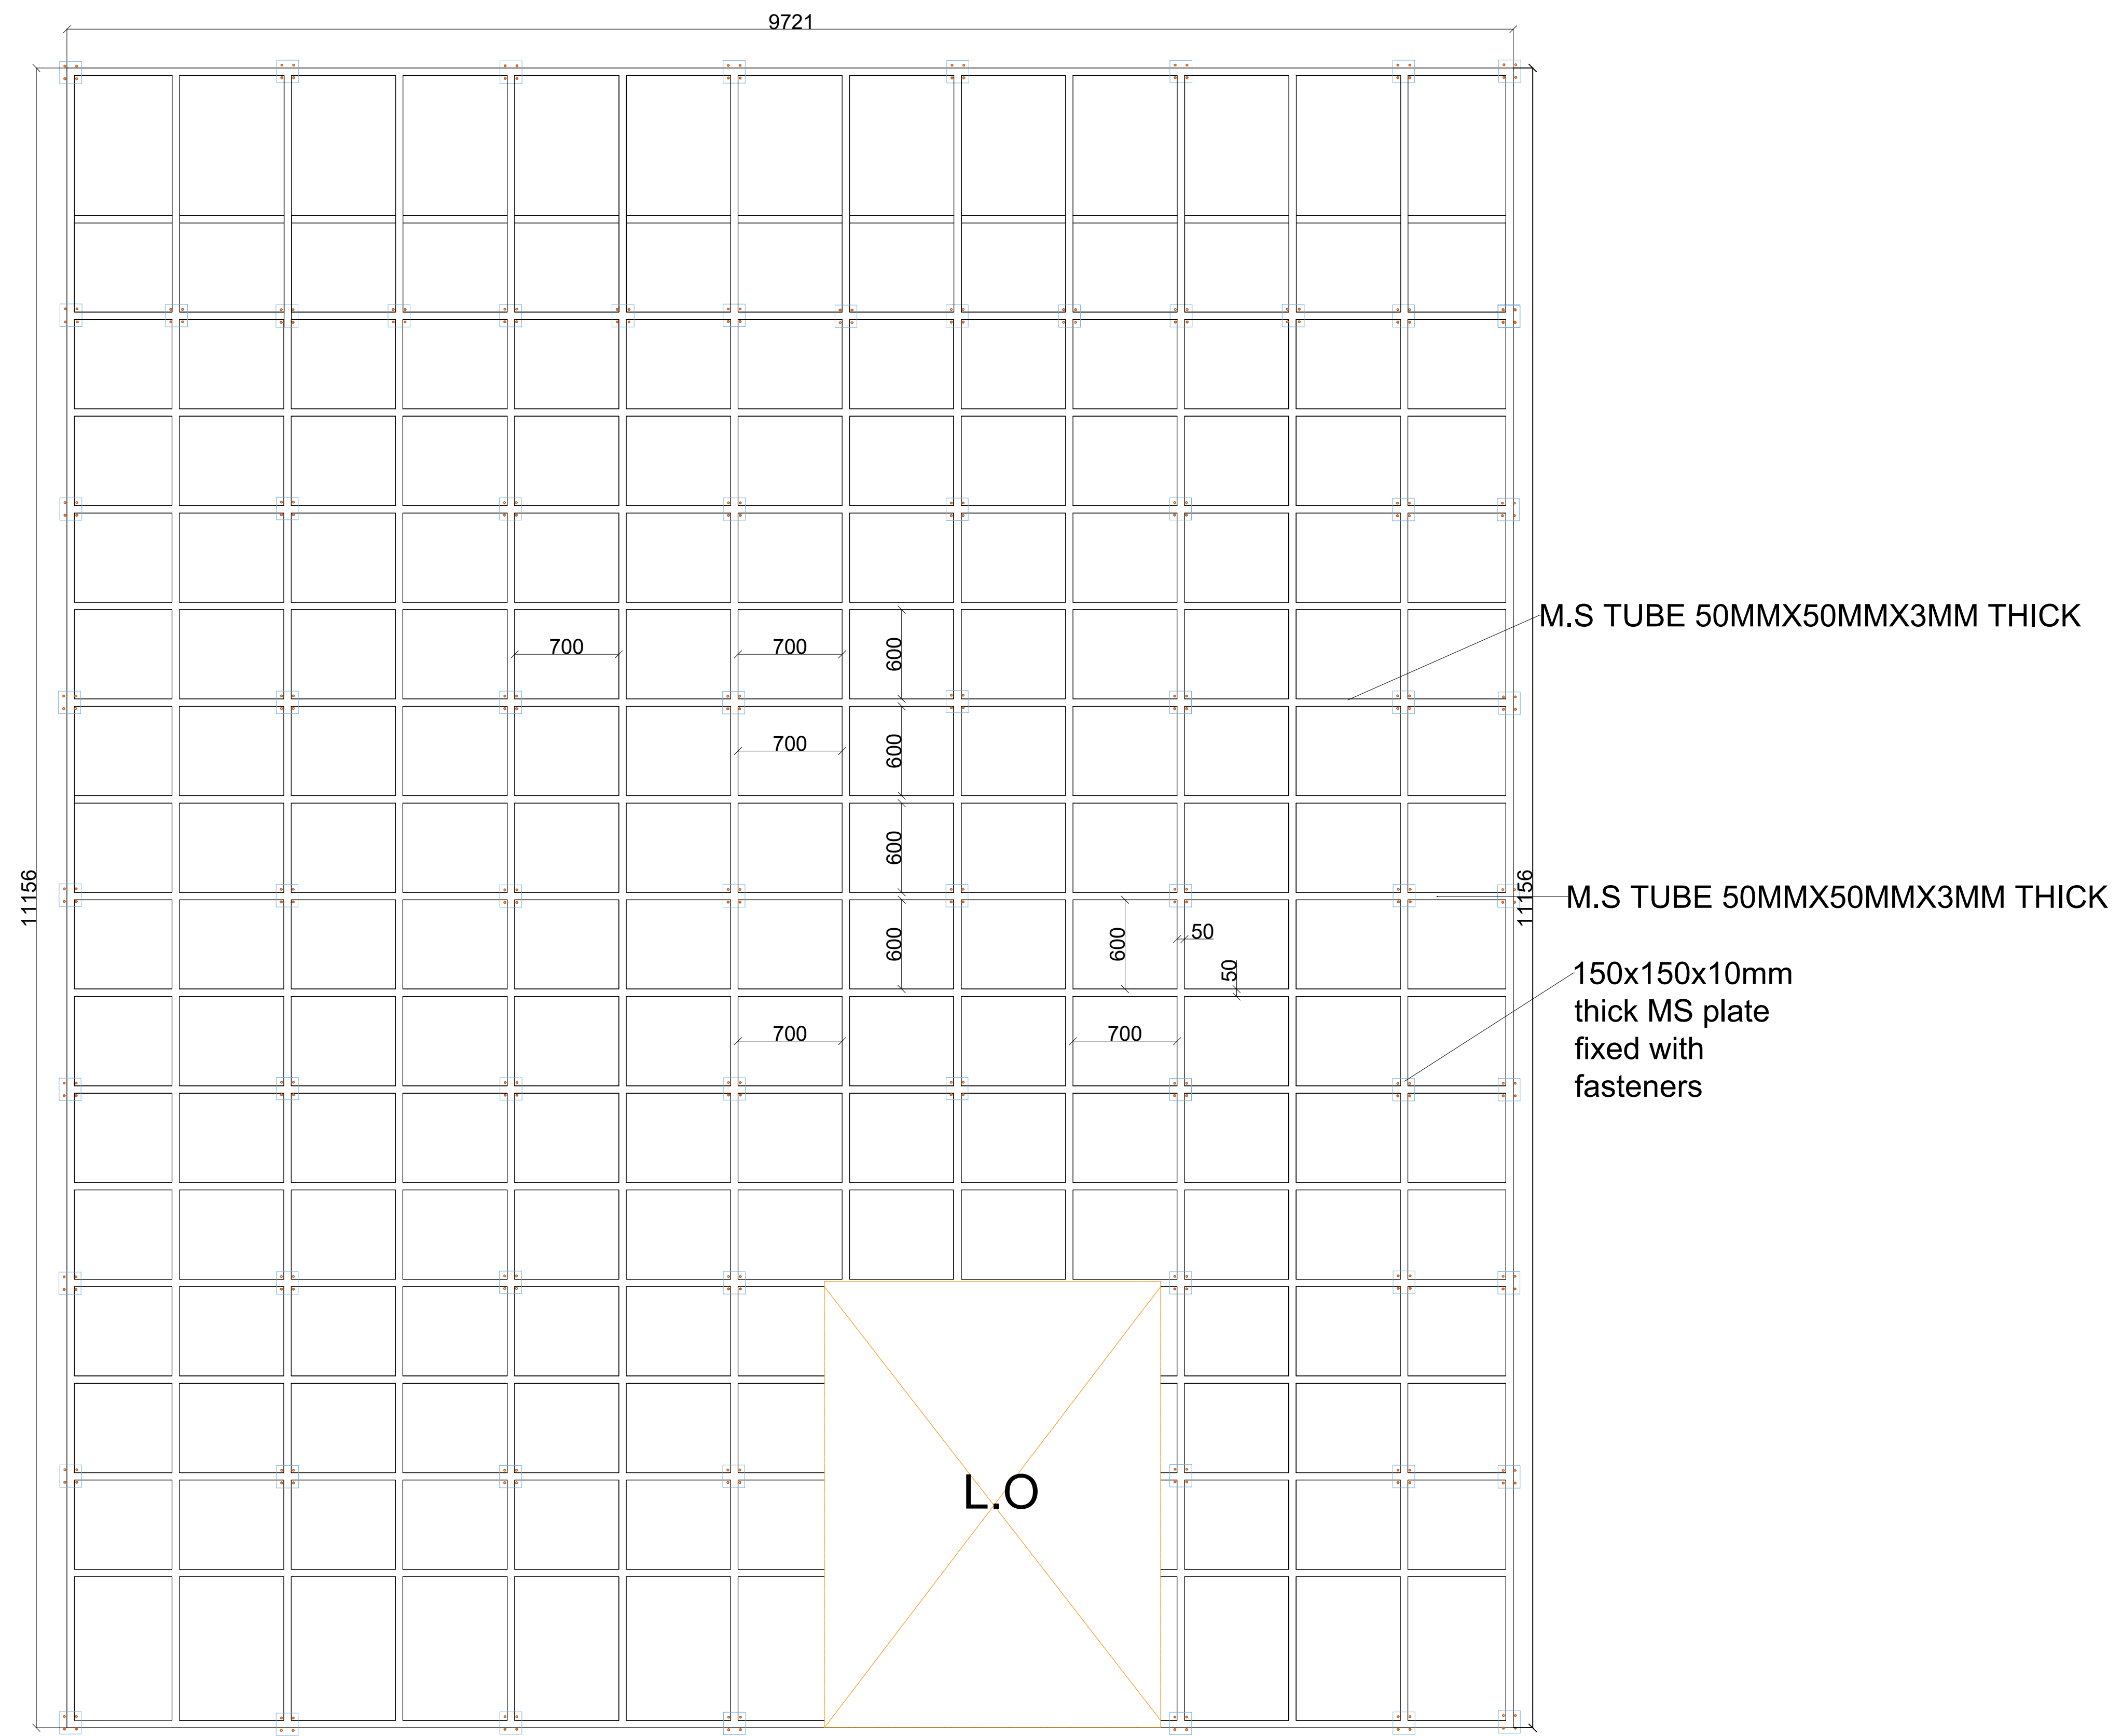


M.S ELEVATION WALL-4(LESS OPENING WALL) (B2)

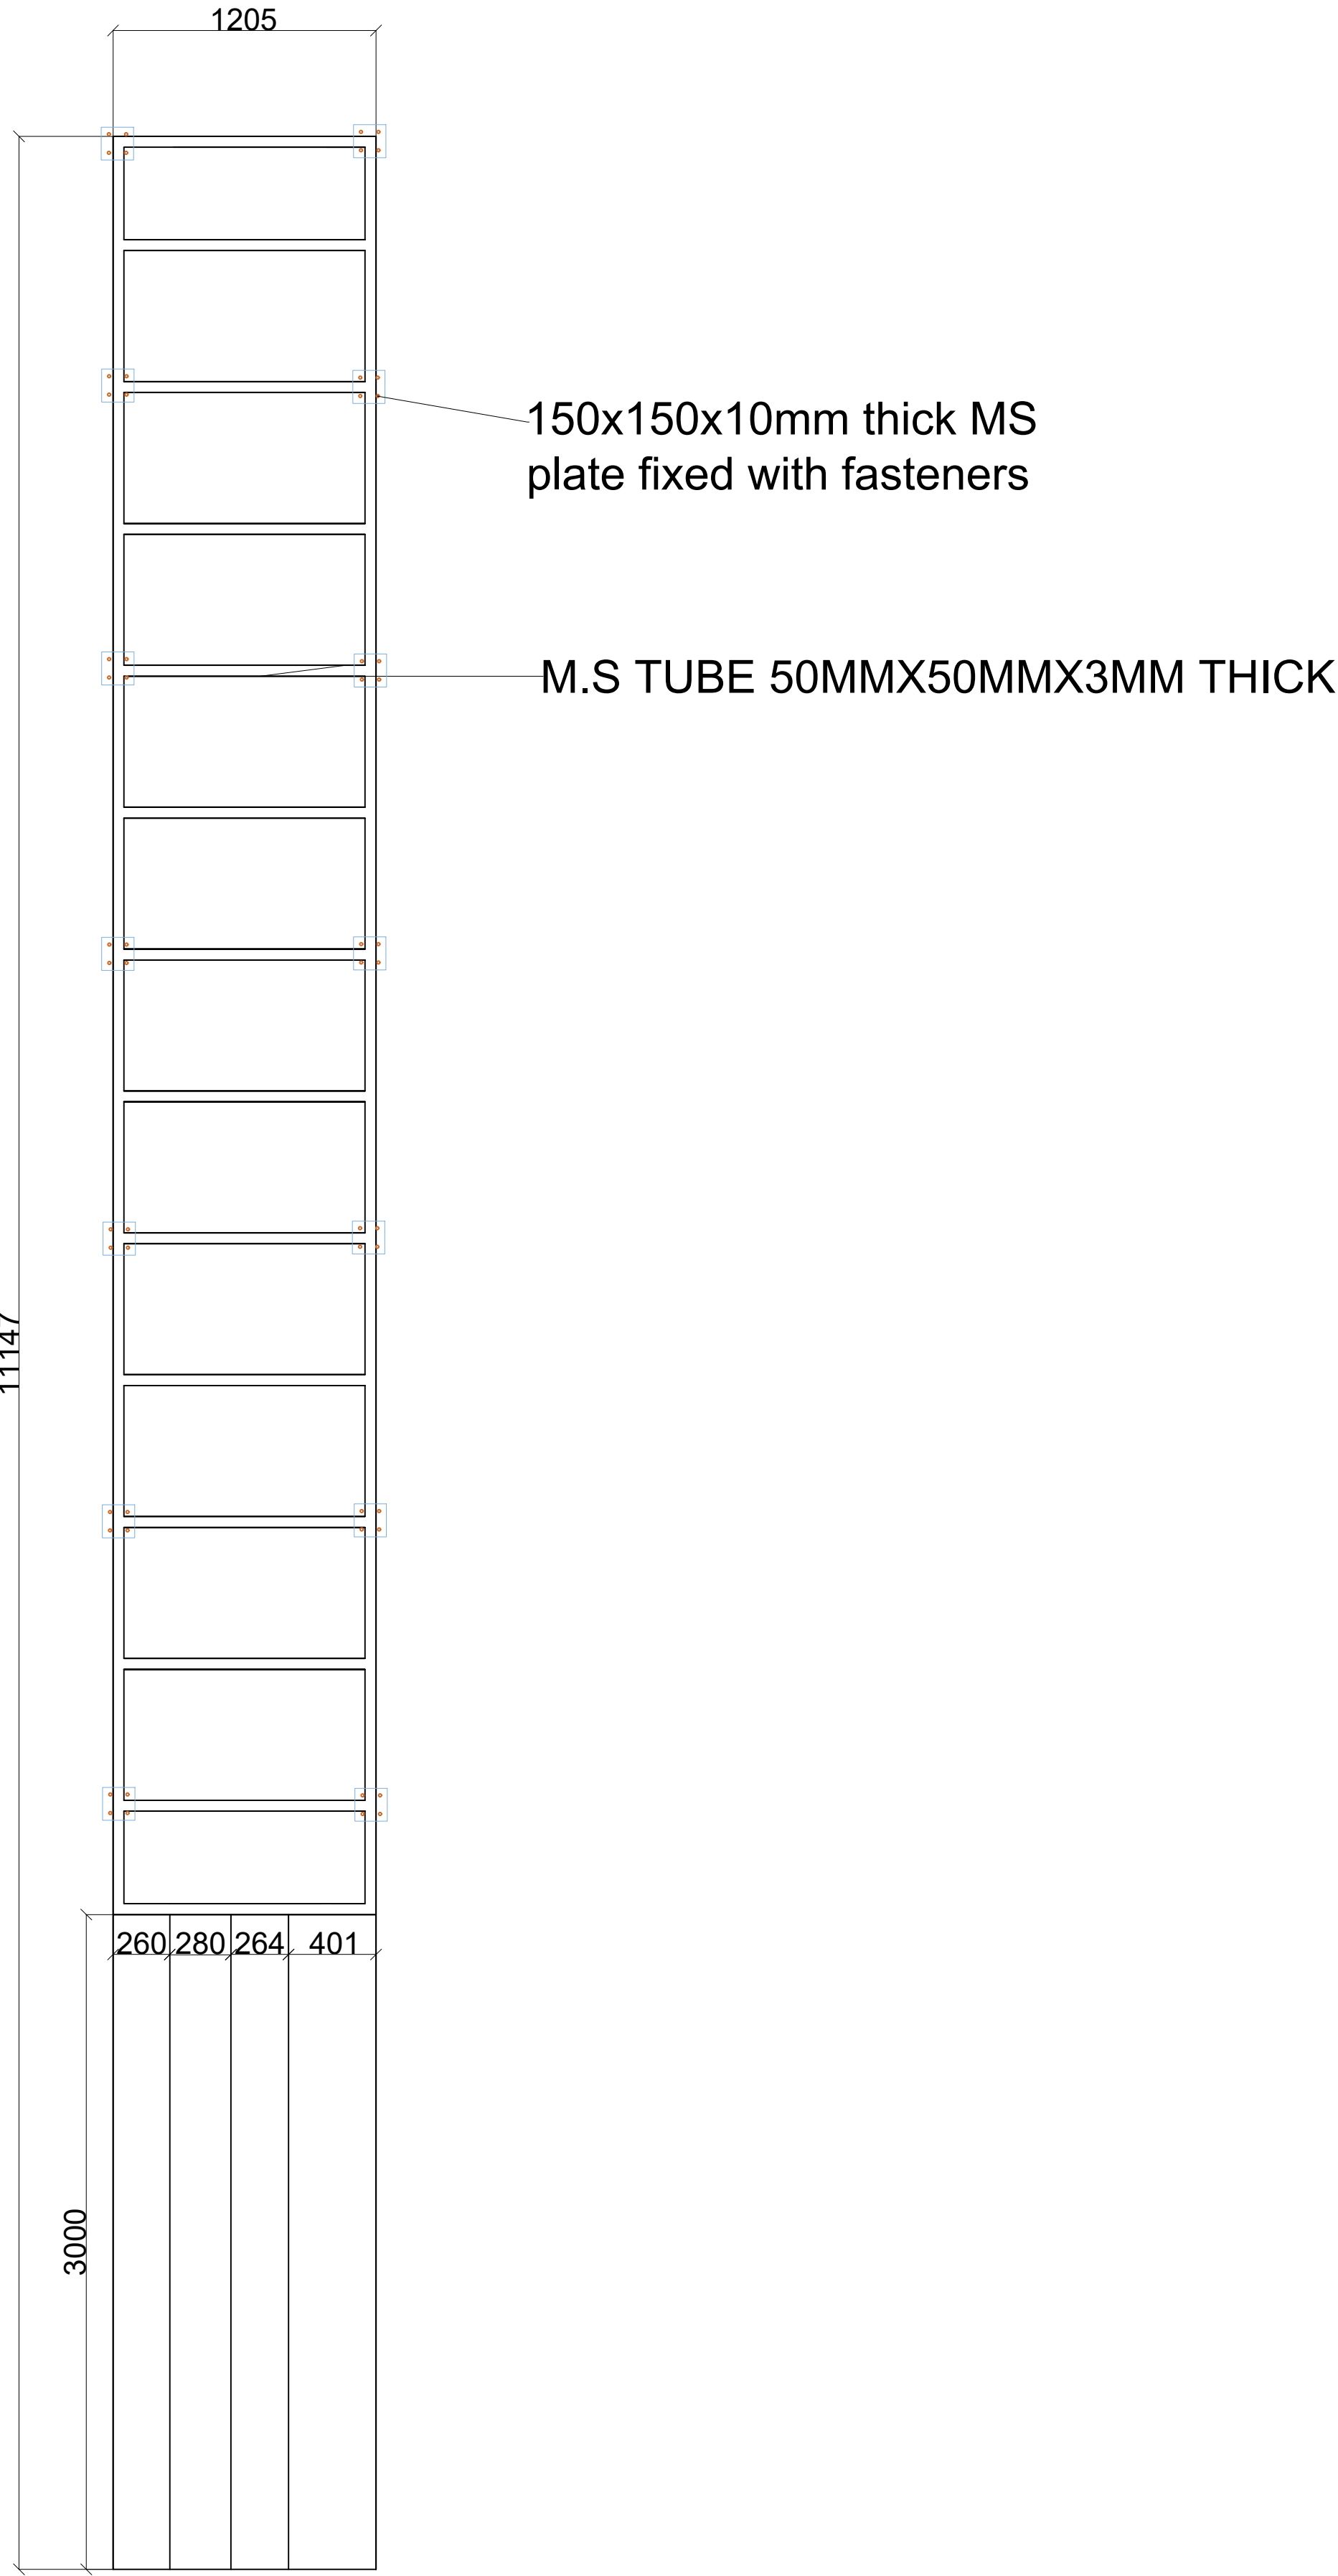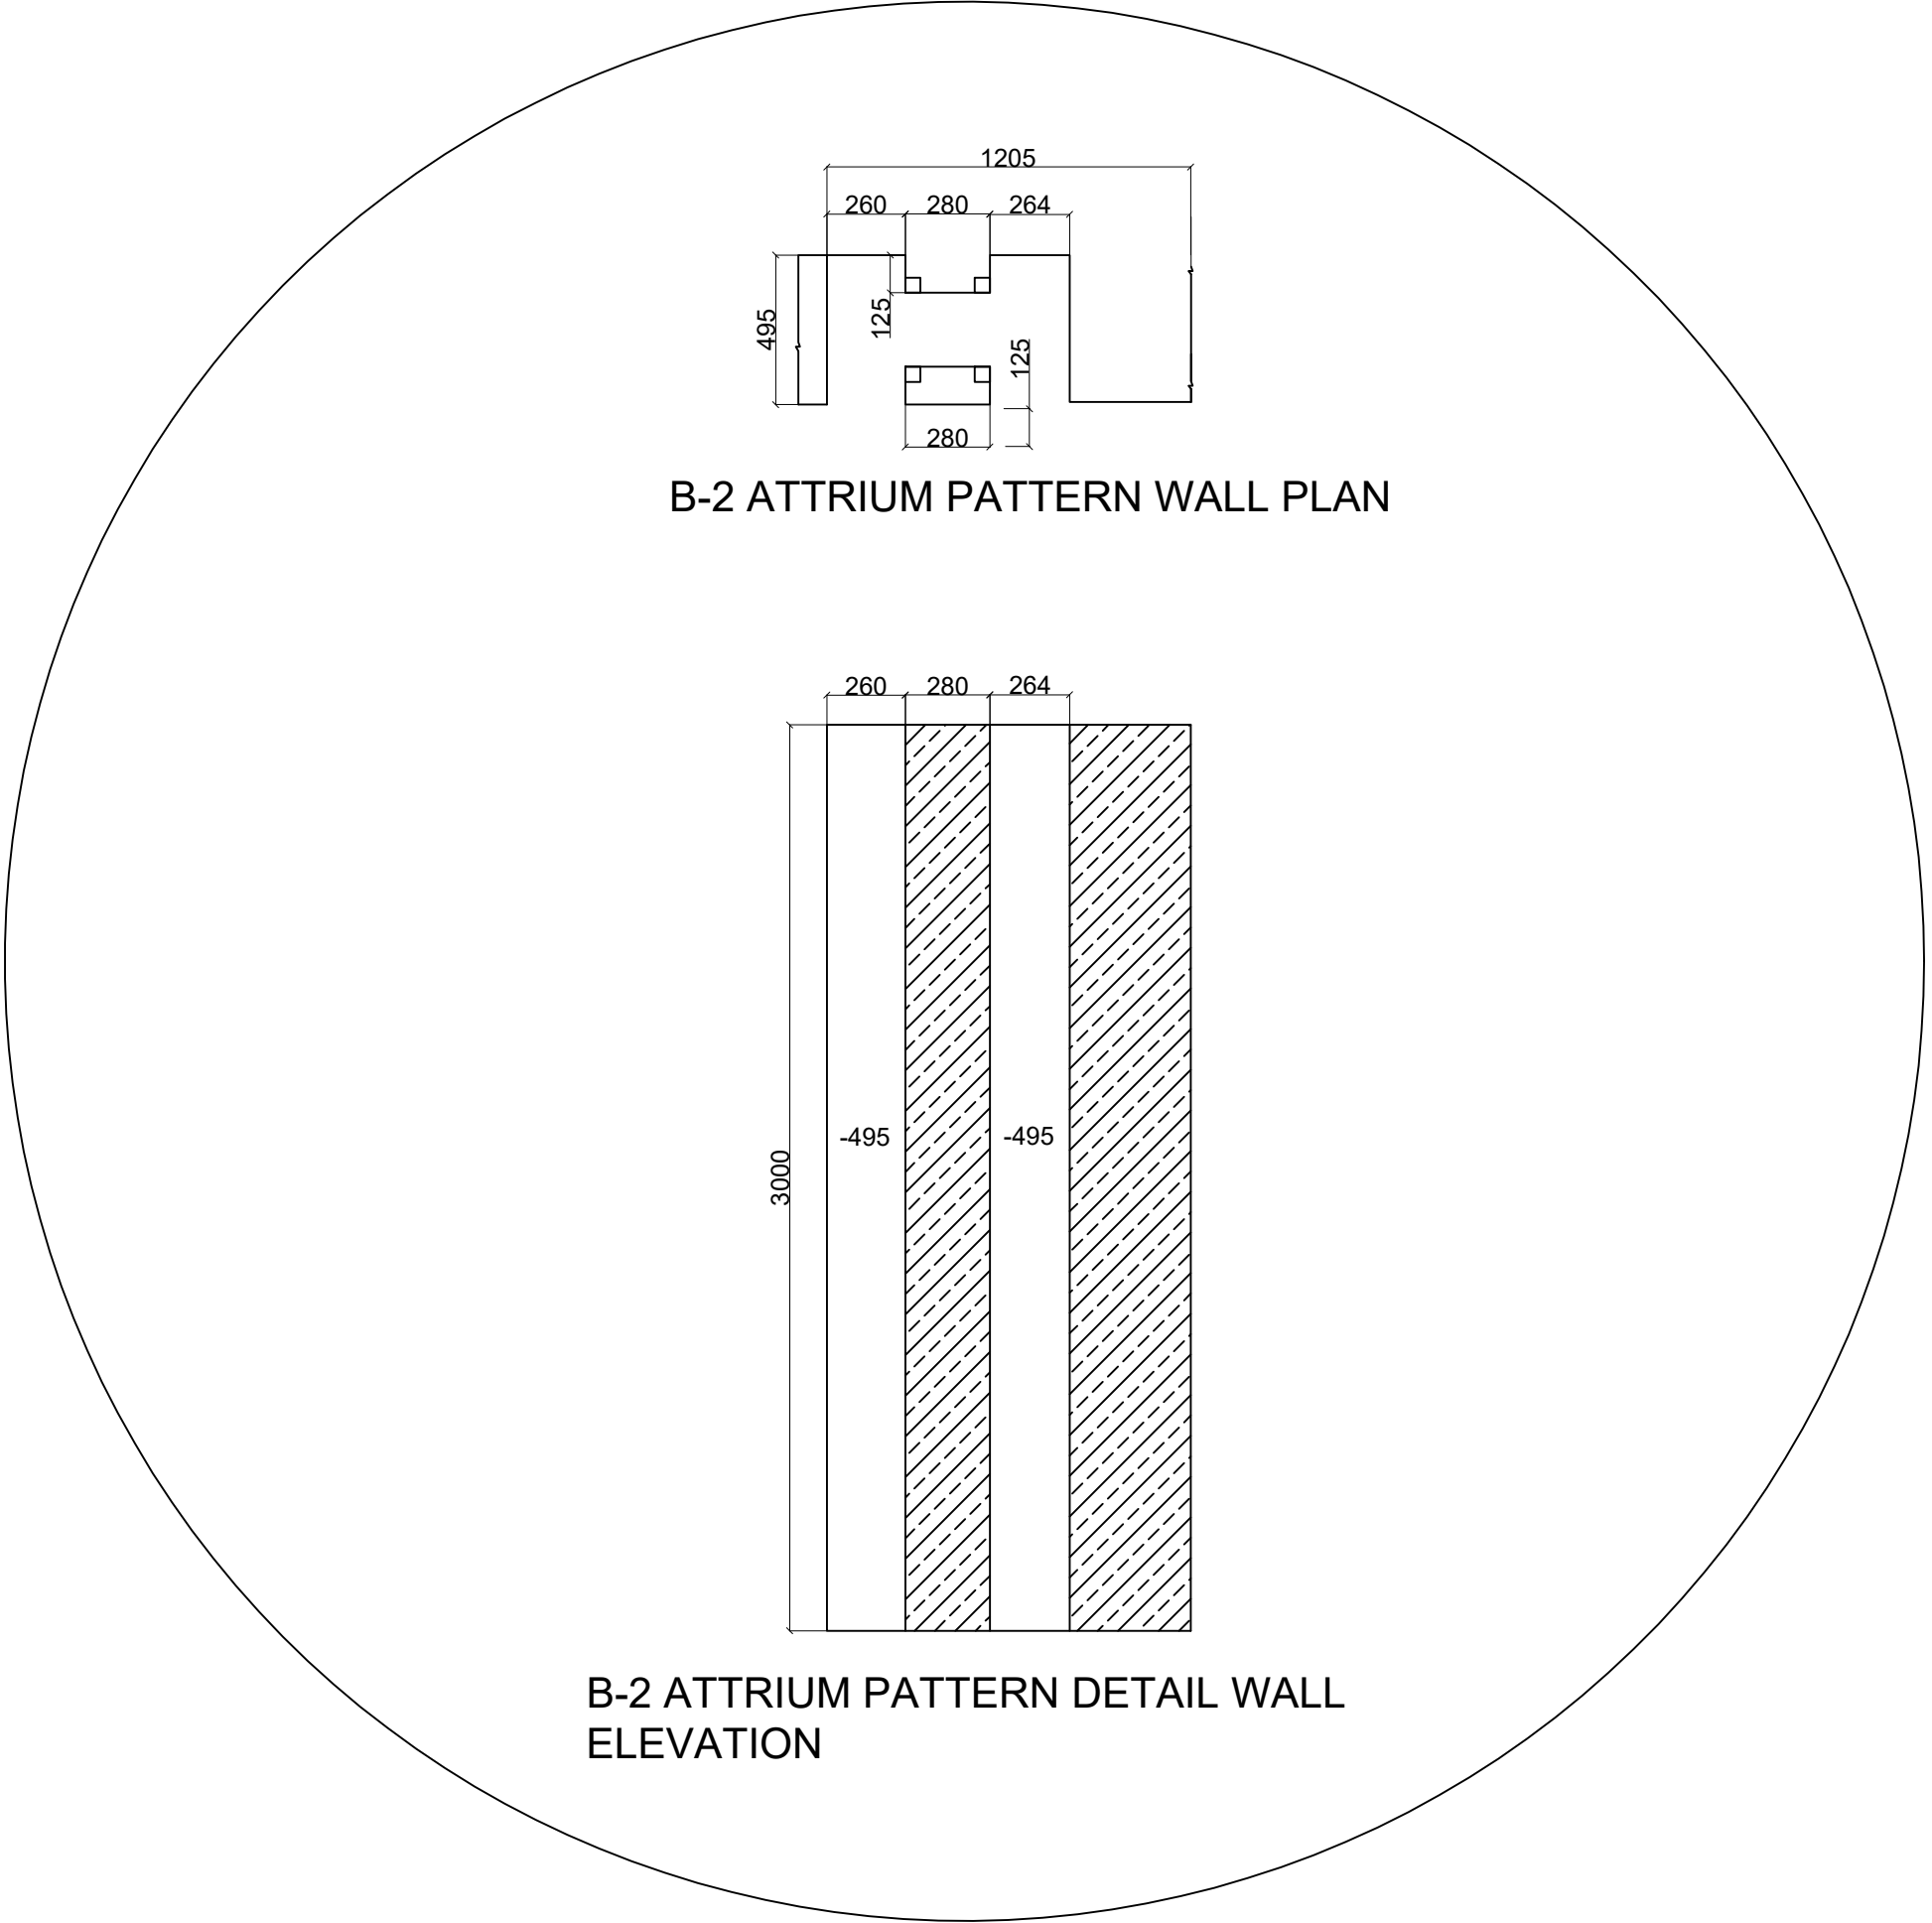




M.S ELEVATION WALL-2(PATTERN) (B2)

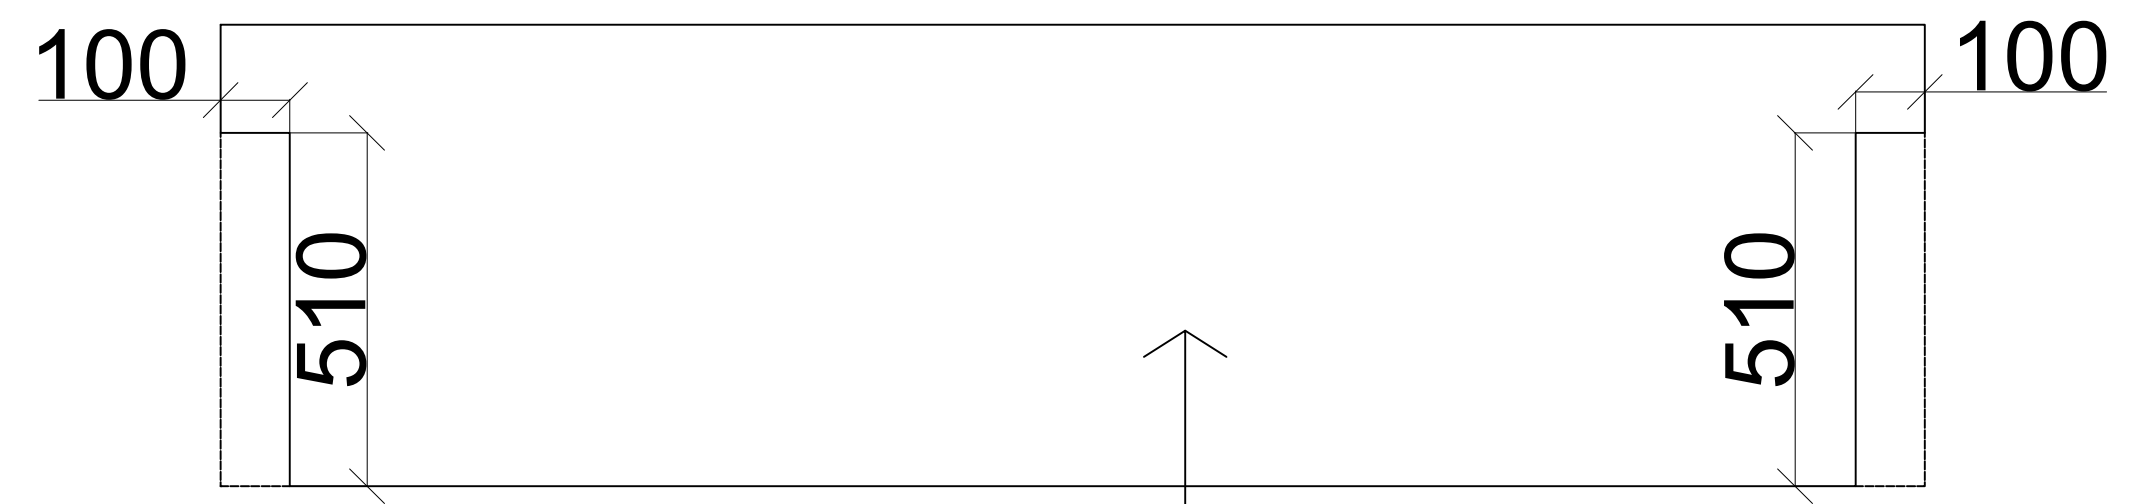


B-2 ATTRIUM PLAN LESS OPENING
ENTRY WALL

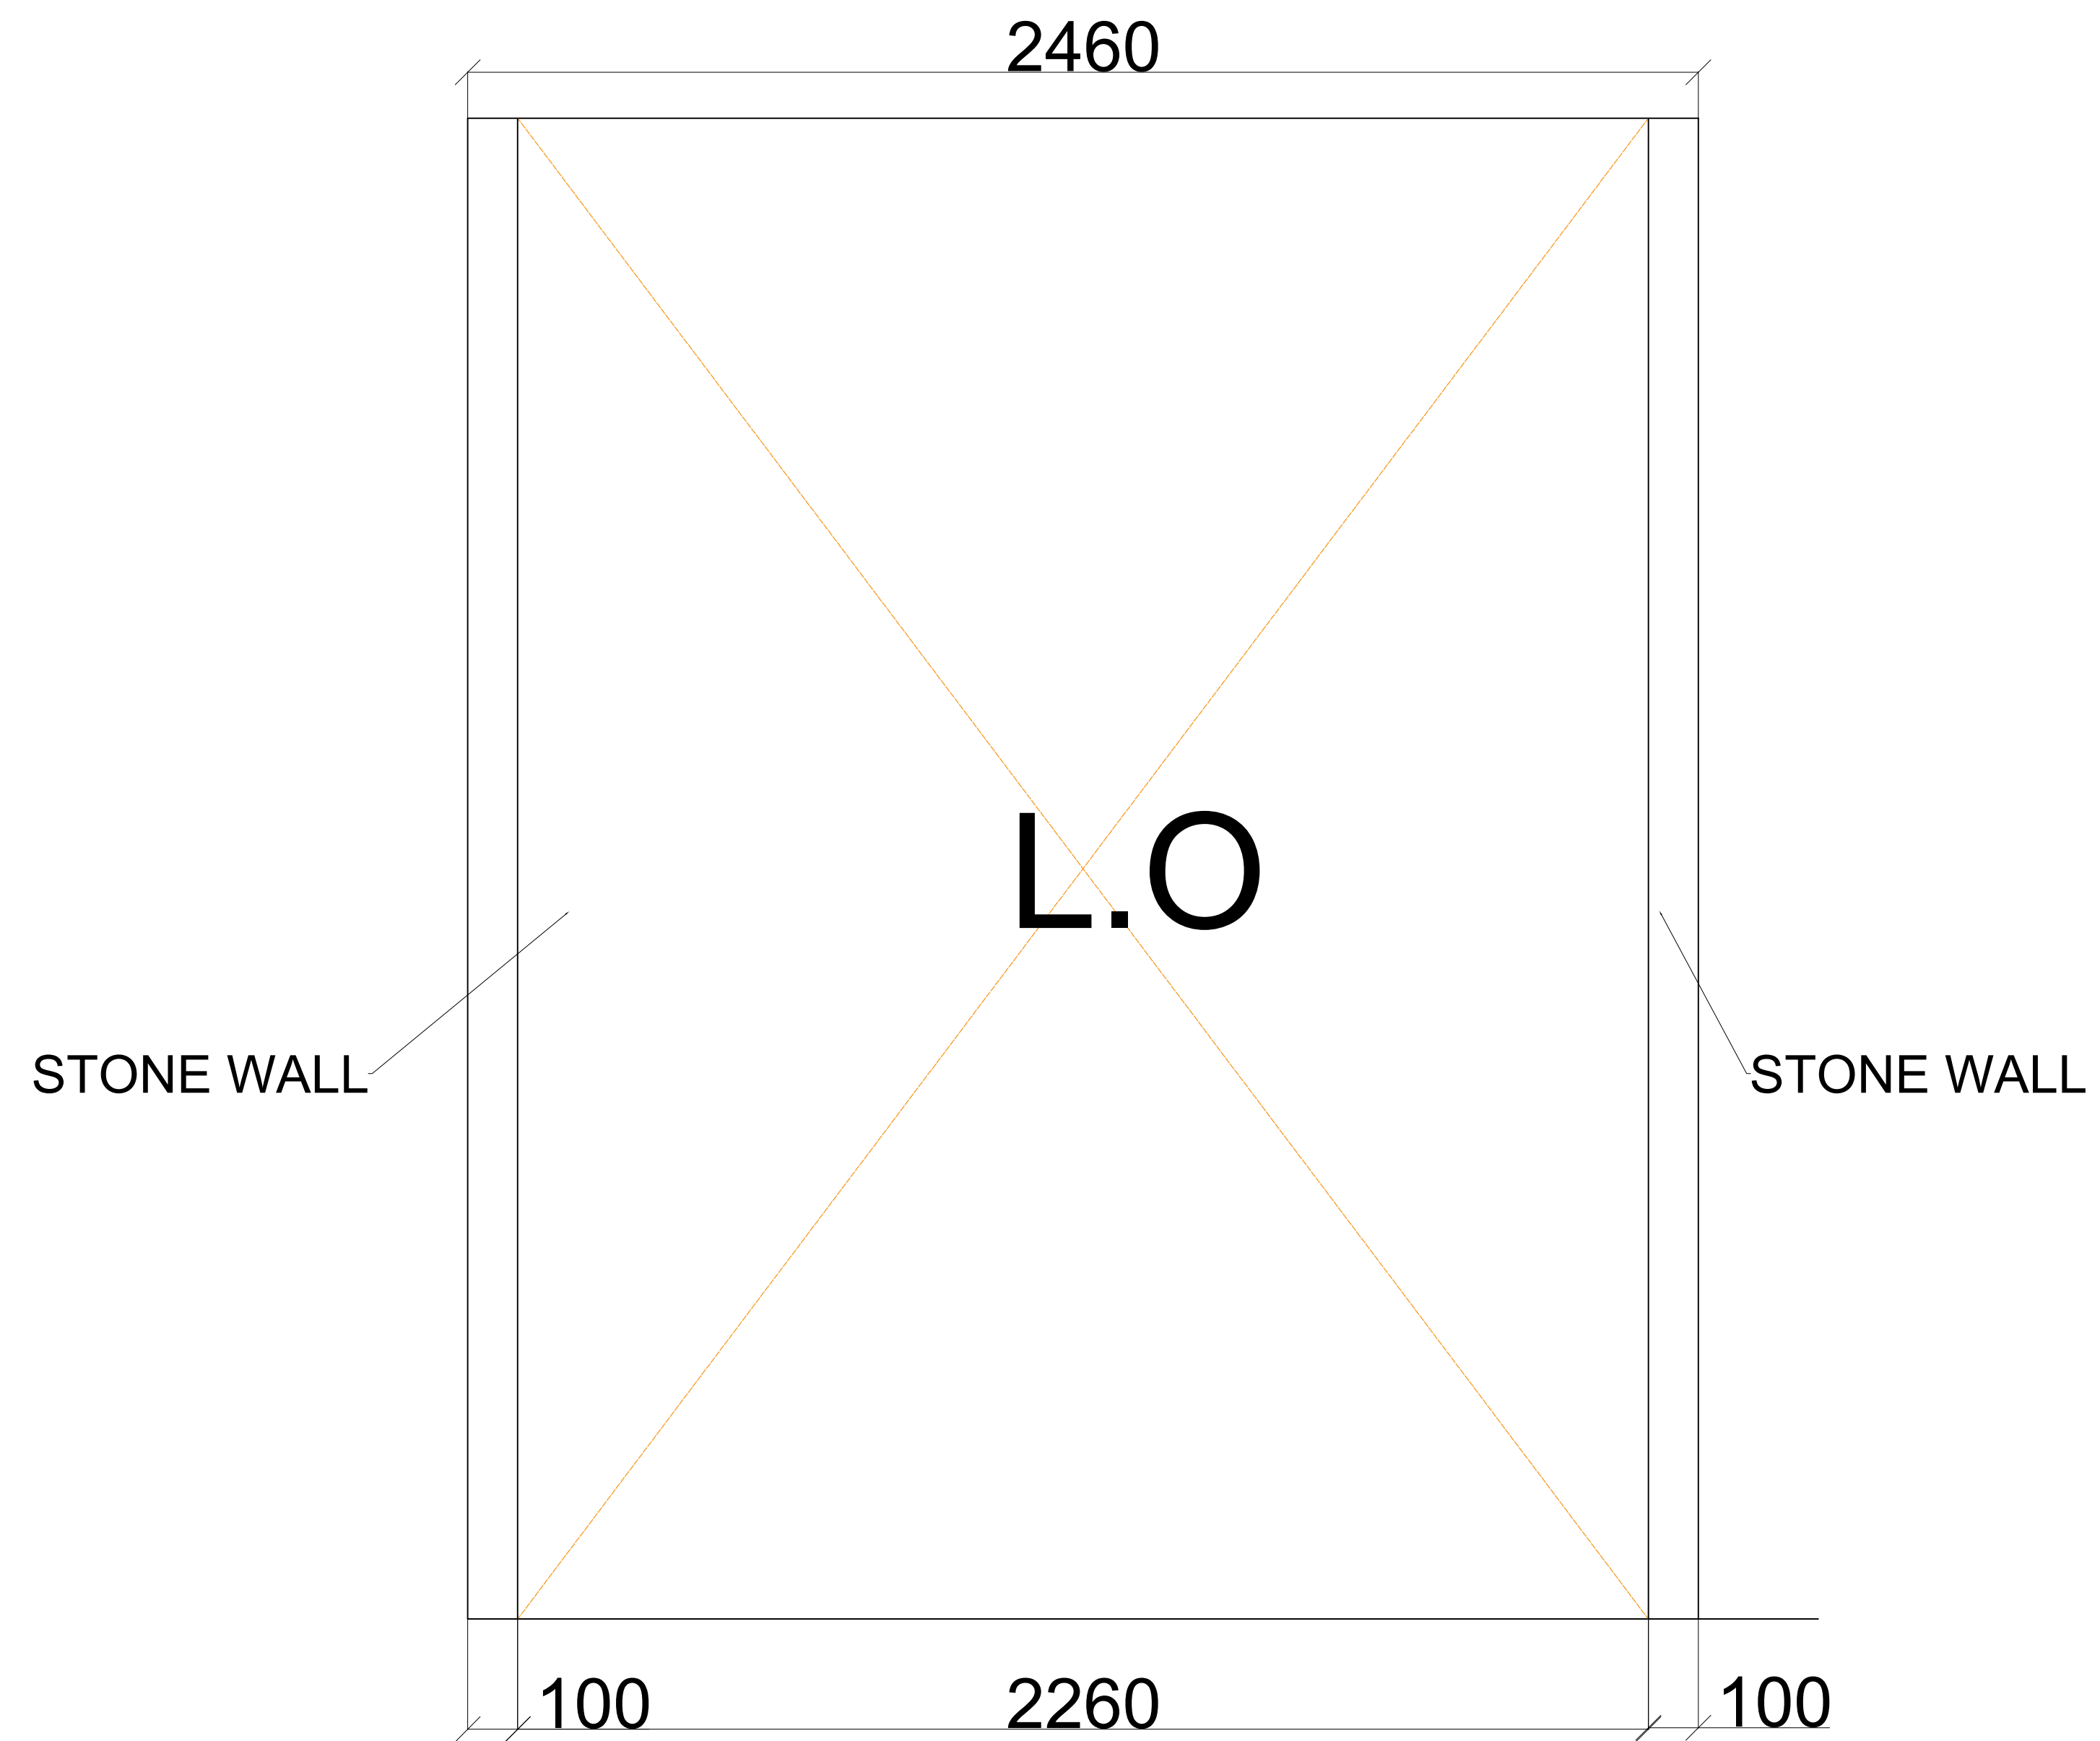


B-2 ATTRIUM ELEVATION LESS
OPENING ENTRY WALL

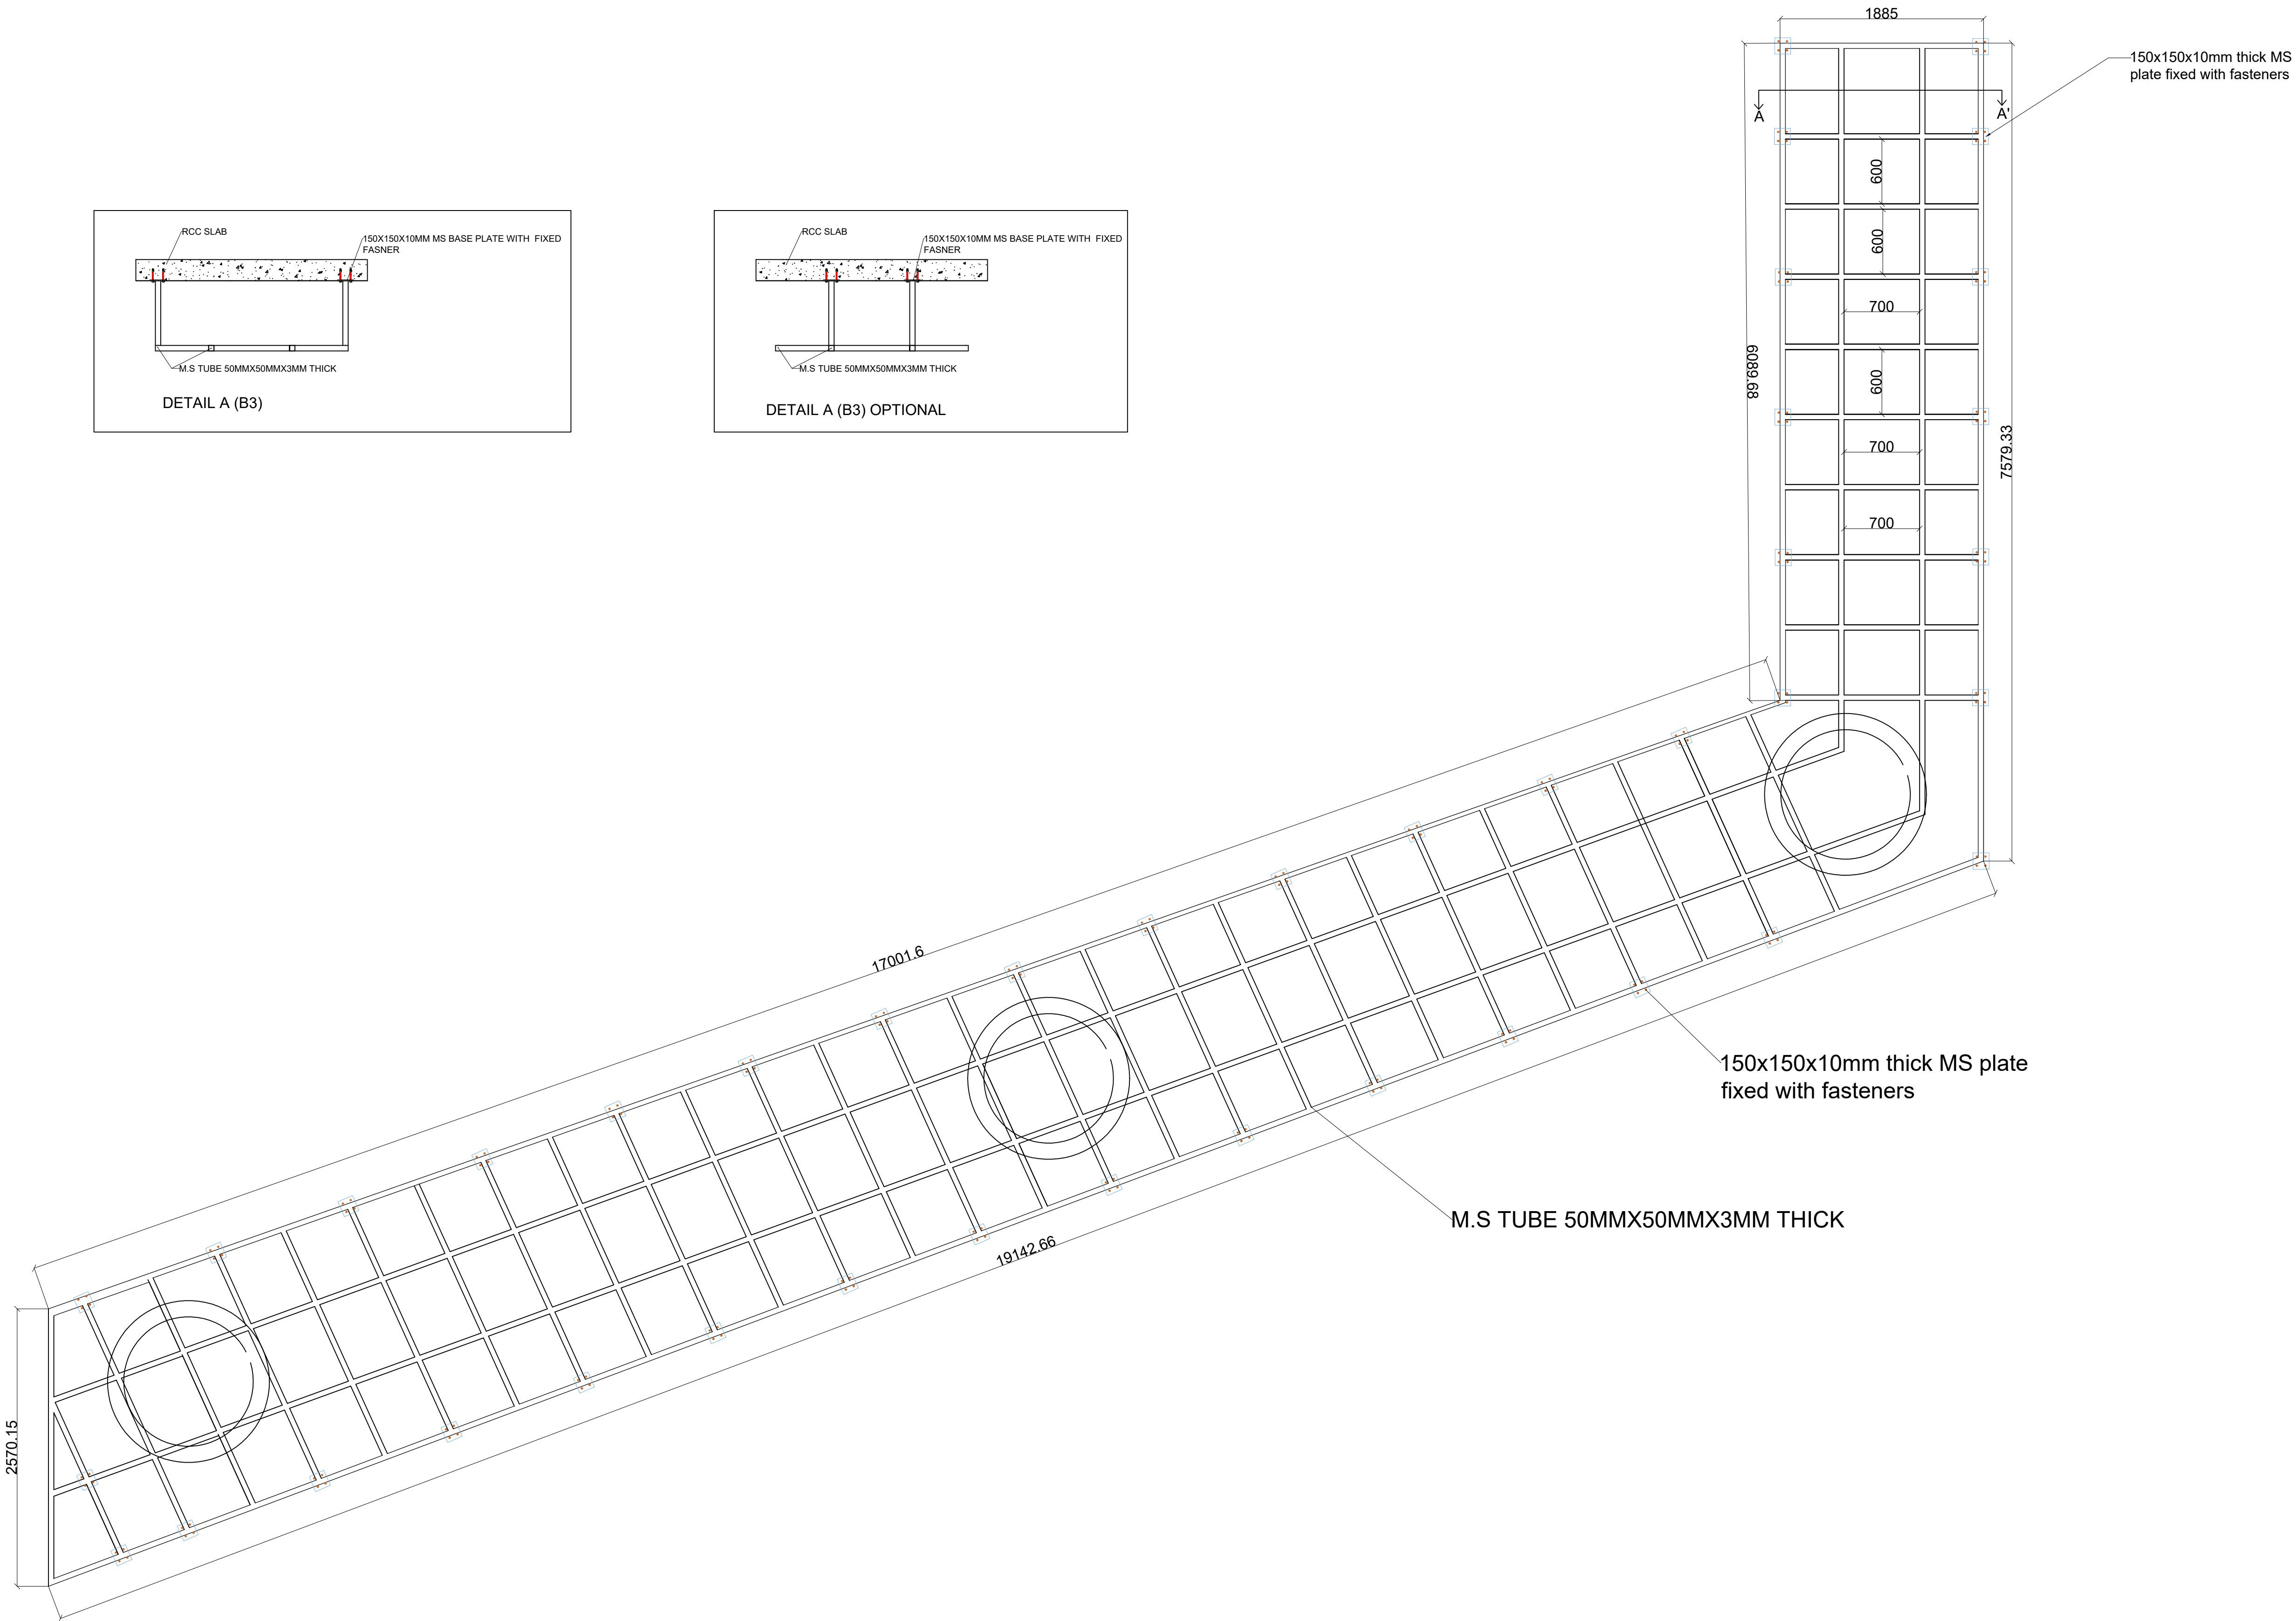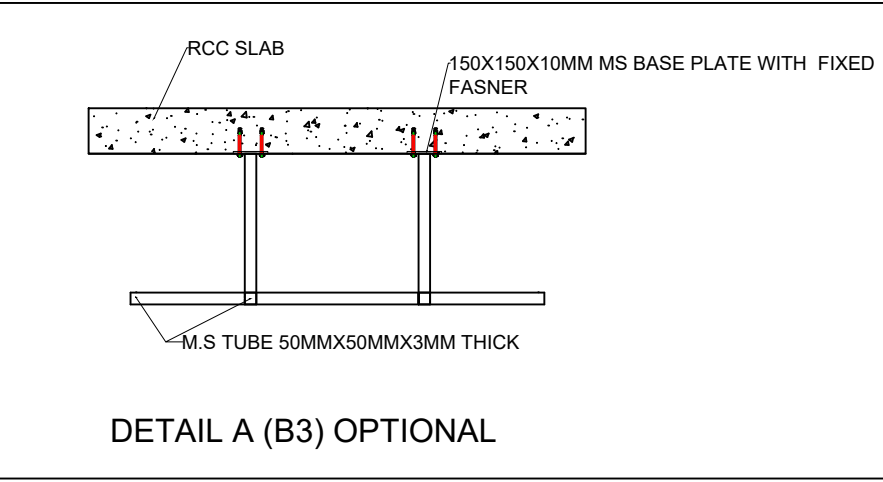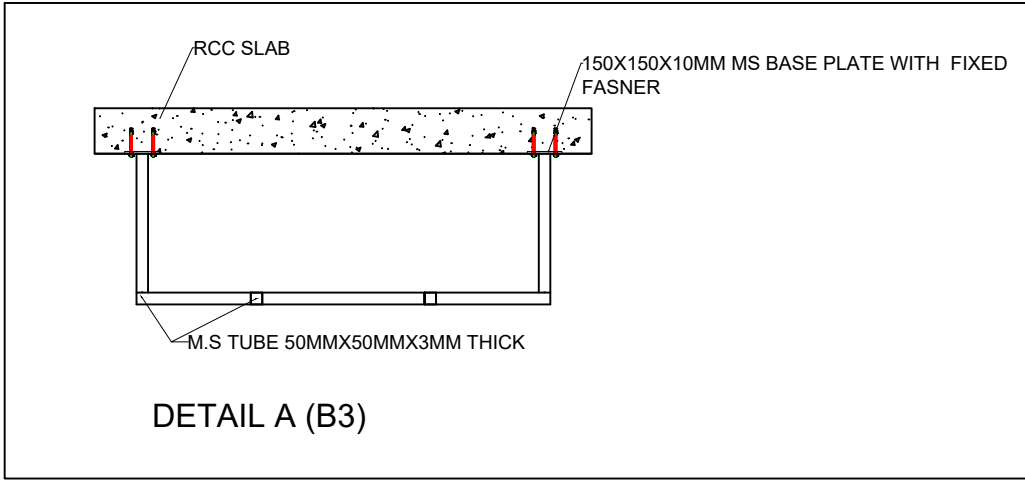


M.S FRAMING CEILING DETAIL (B3)

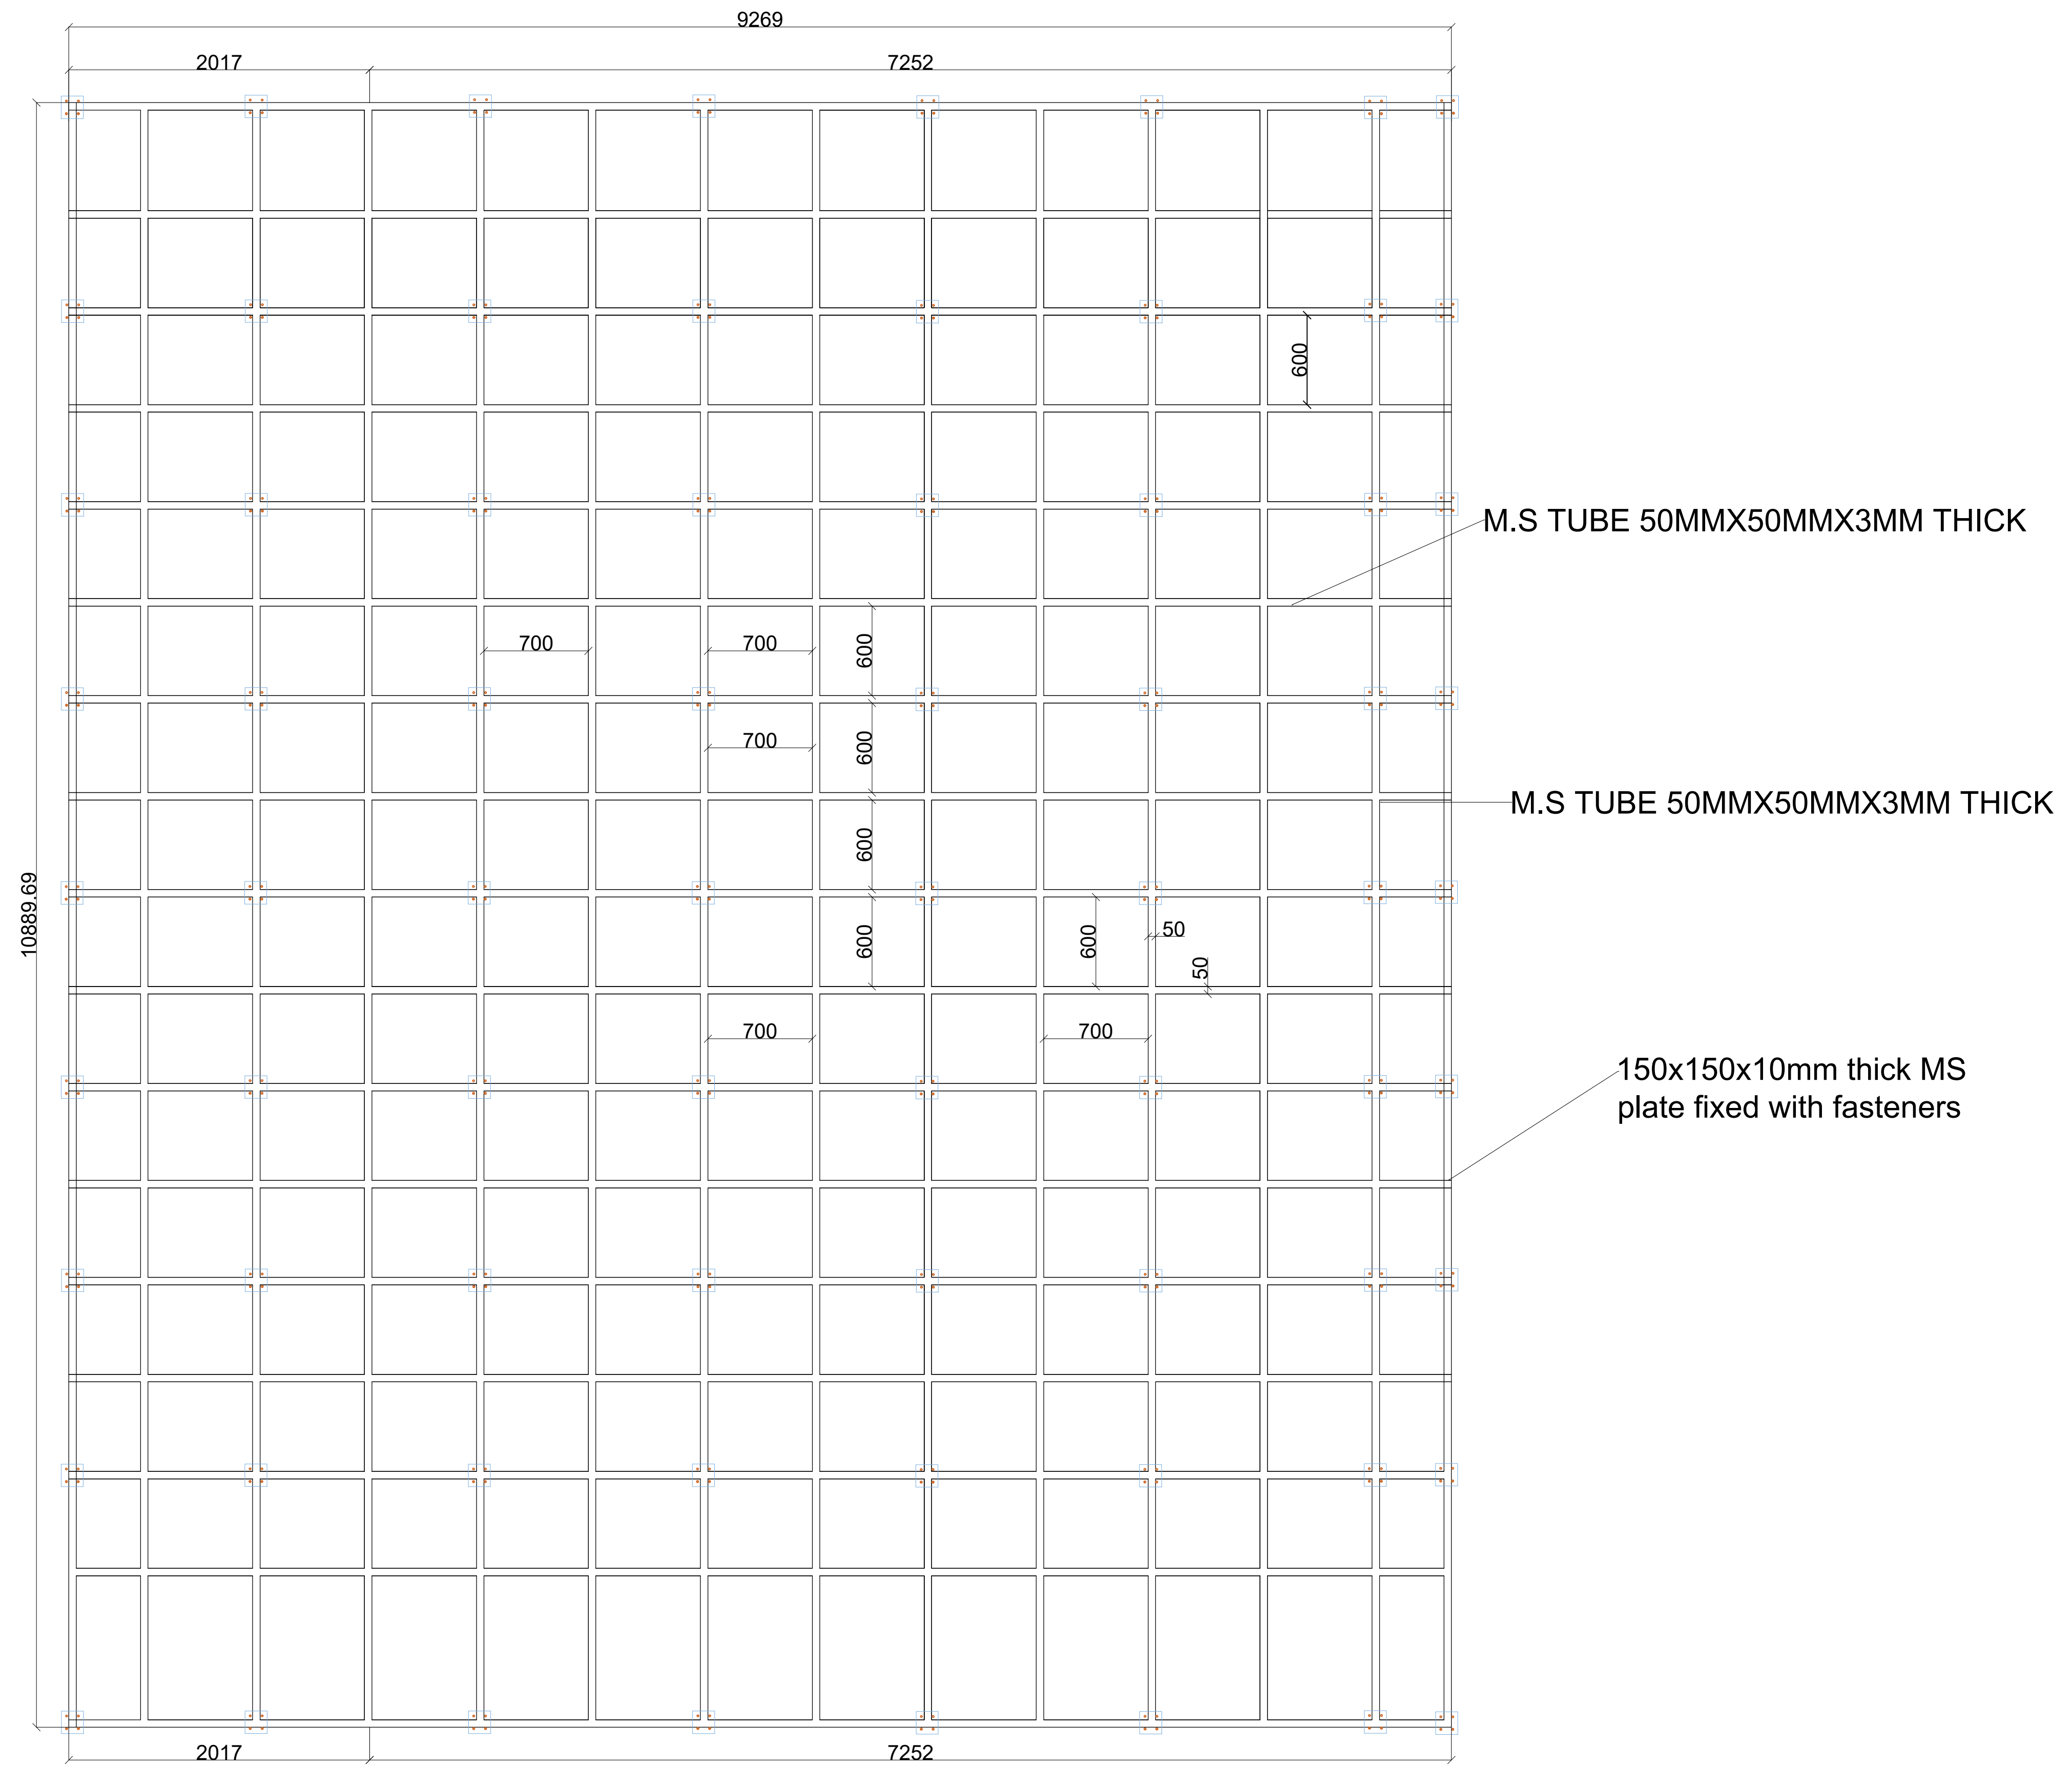


M.S ELEVATION WALL-1(PYRAMID PATTERN WALL) (B3)

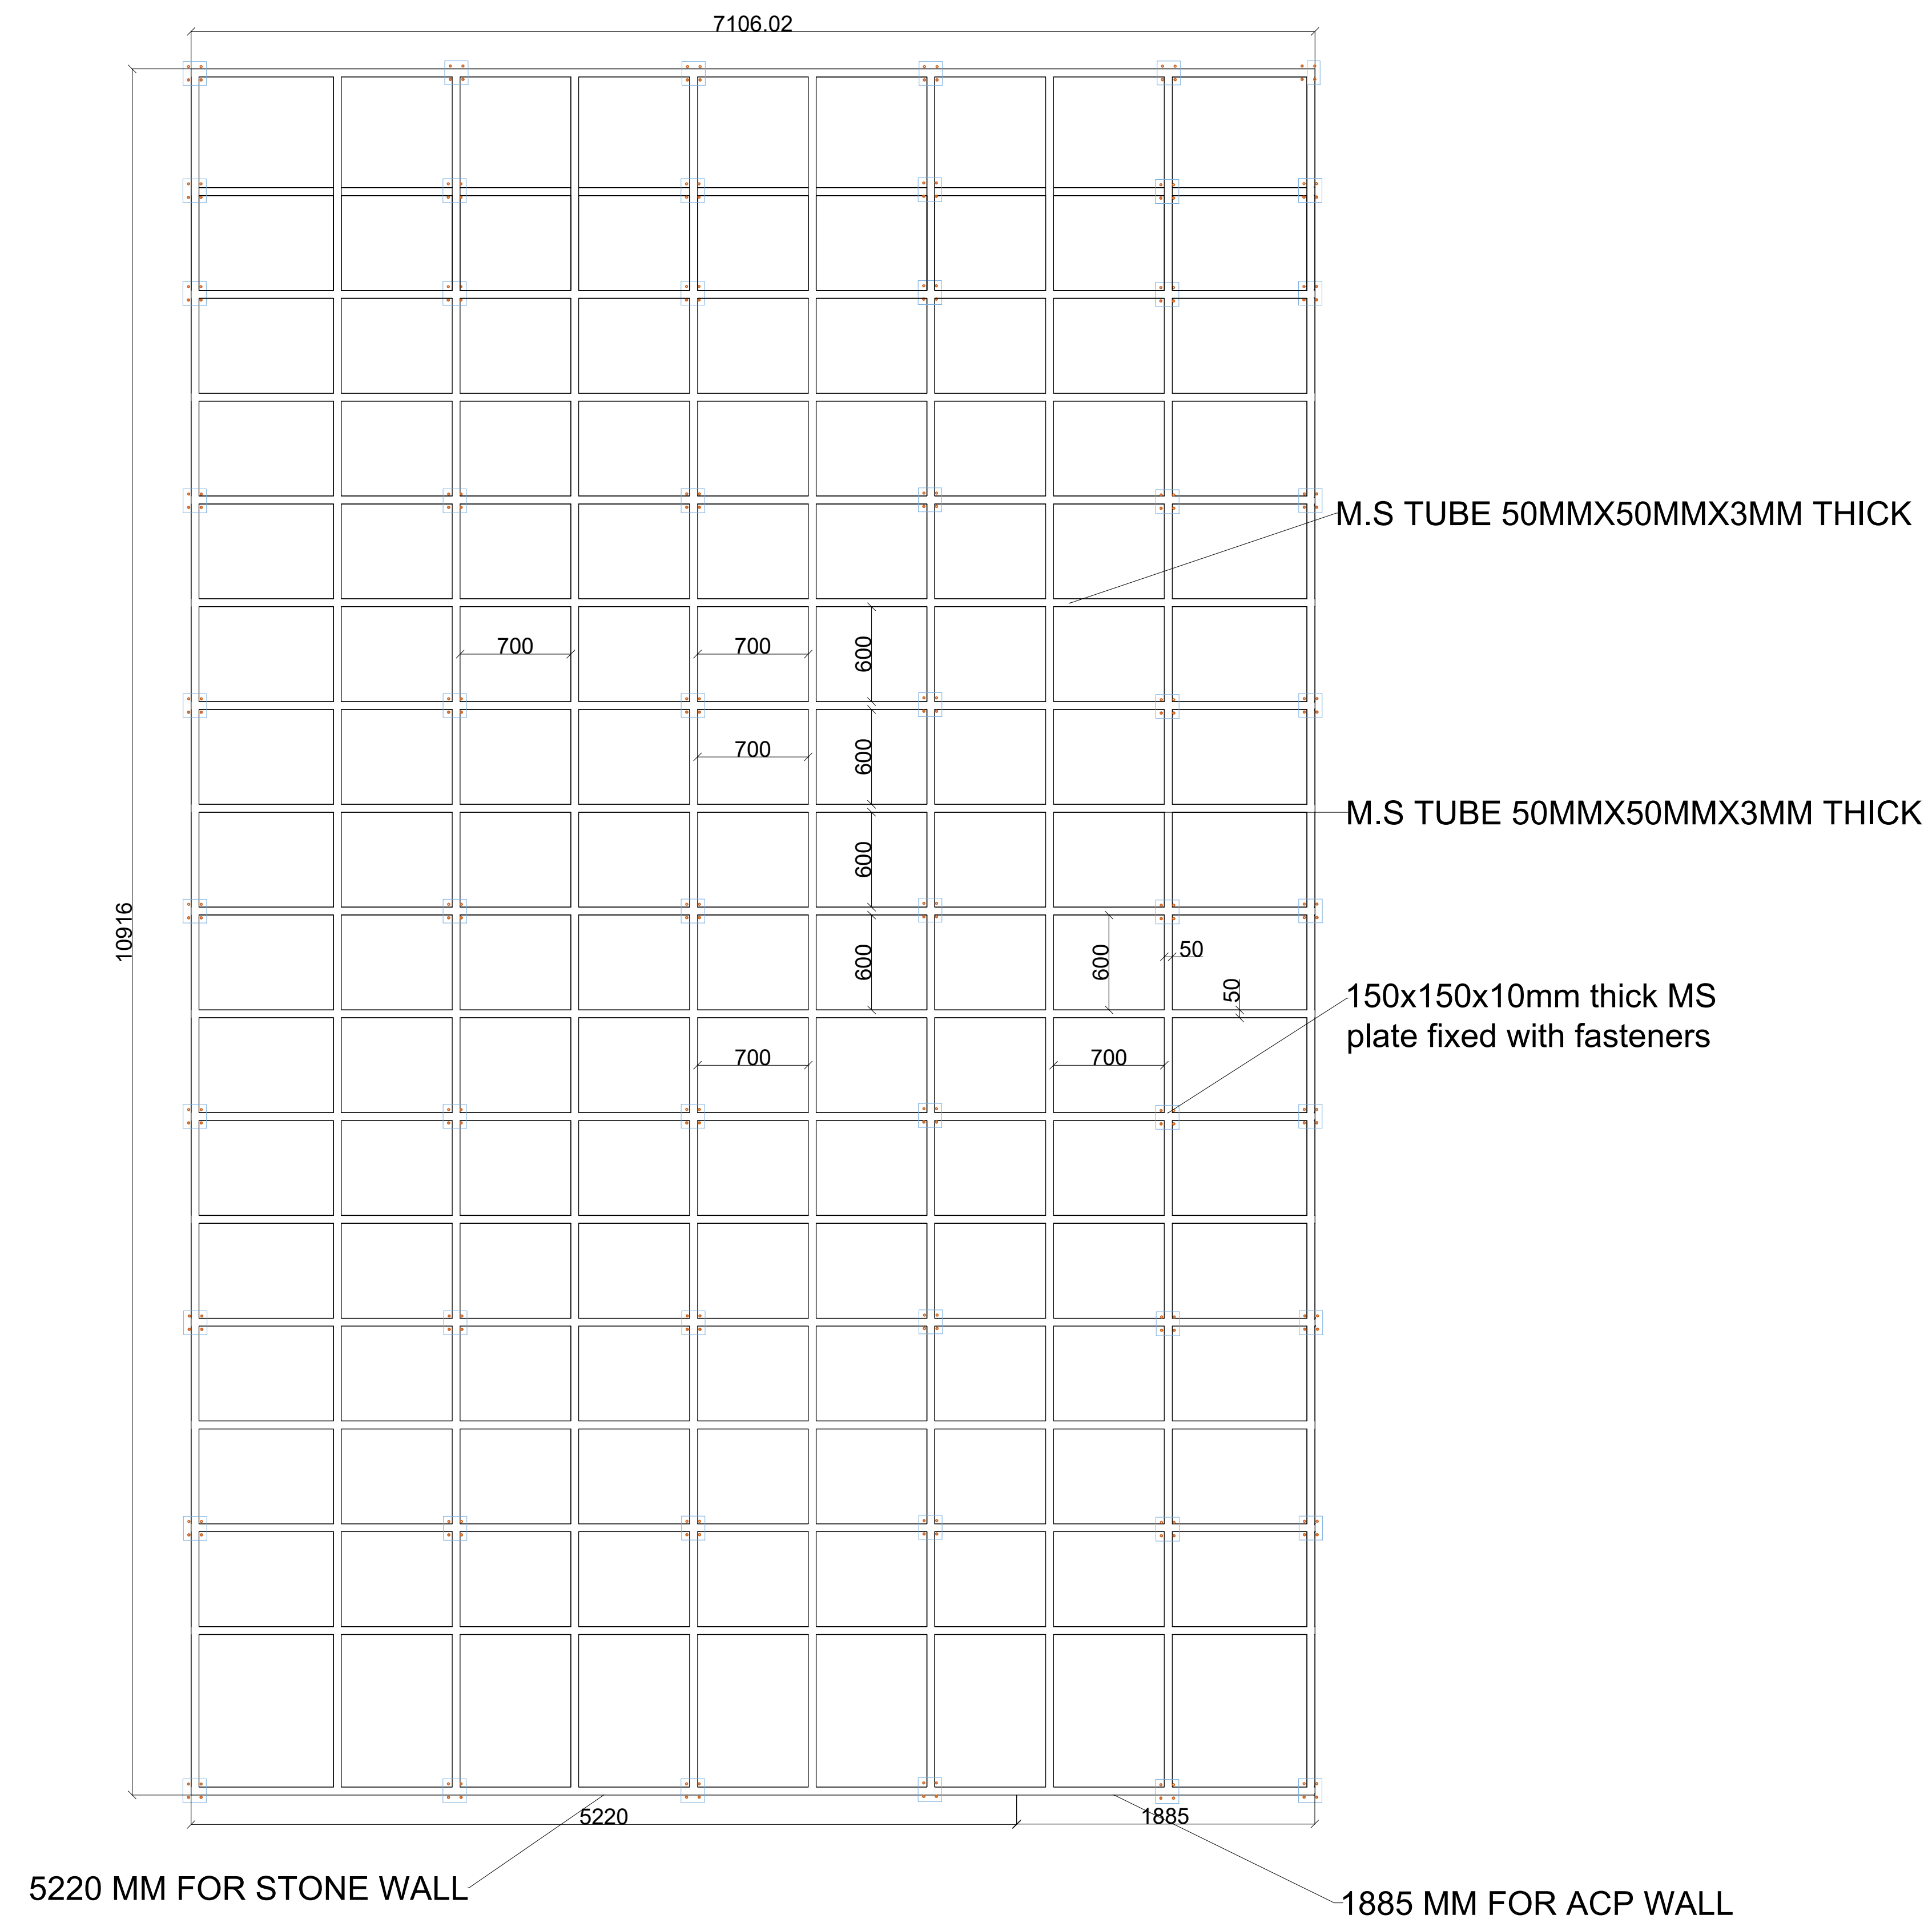


M.S ELEVATION WALL-4 (ACP WITH STONE WALL) (B3)

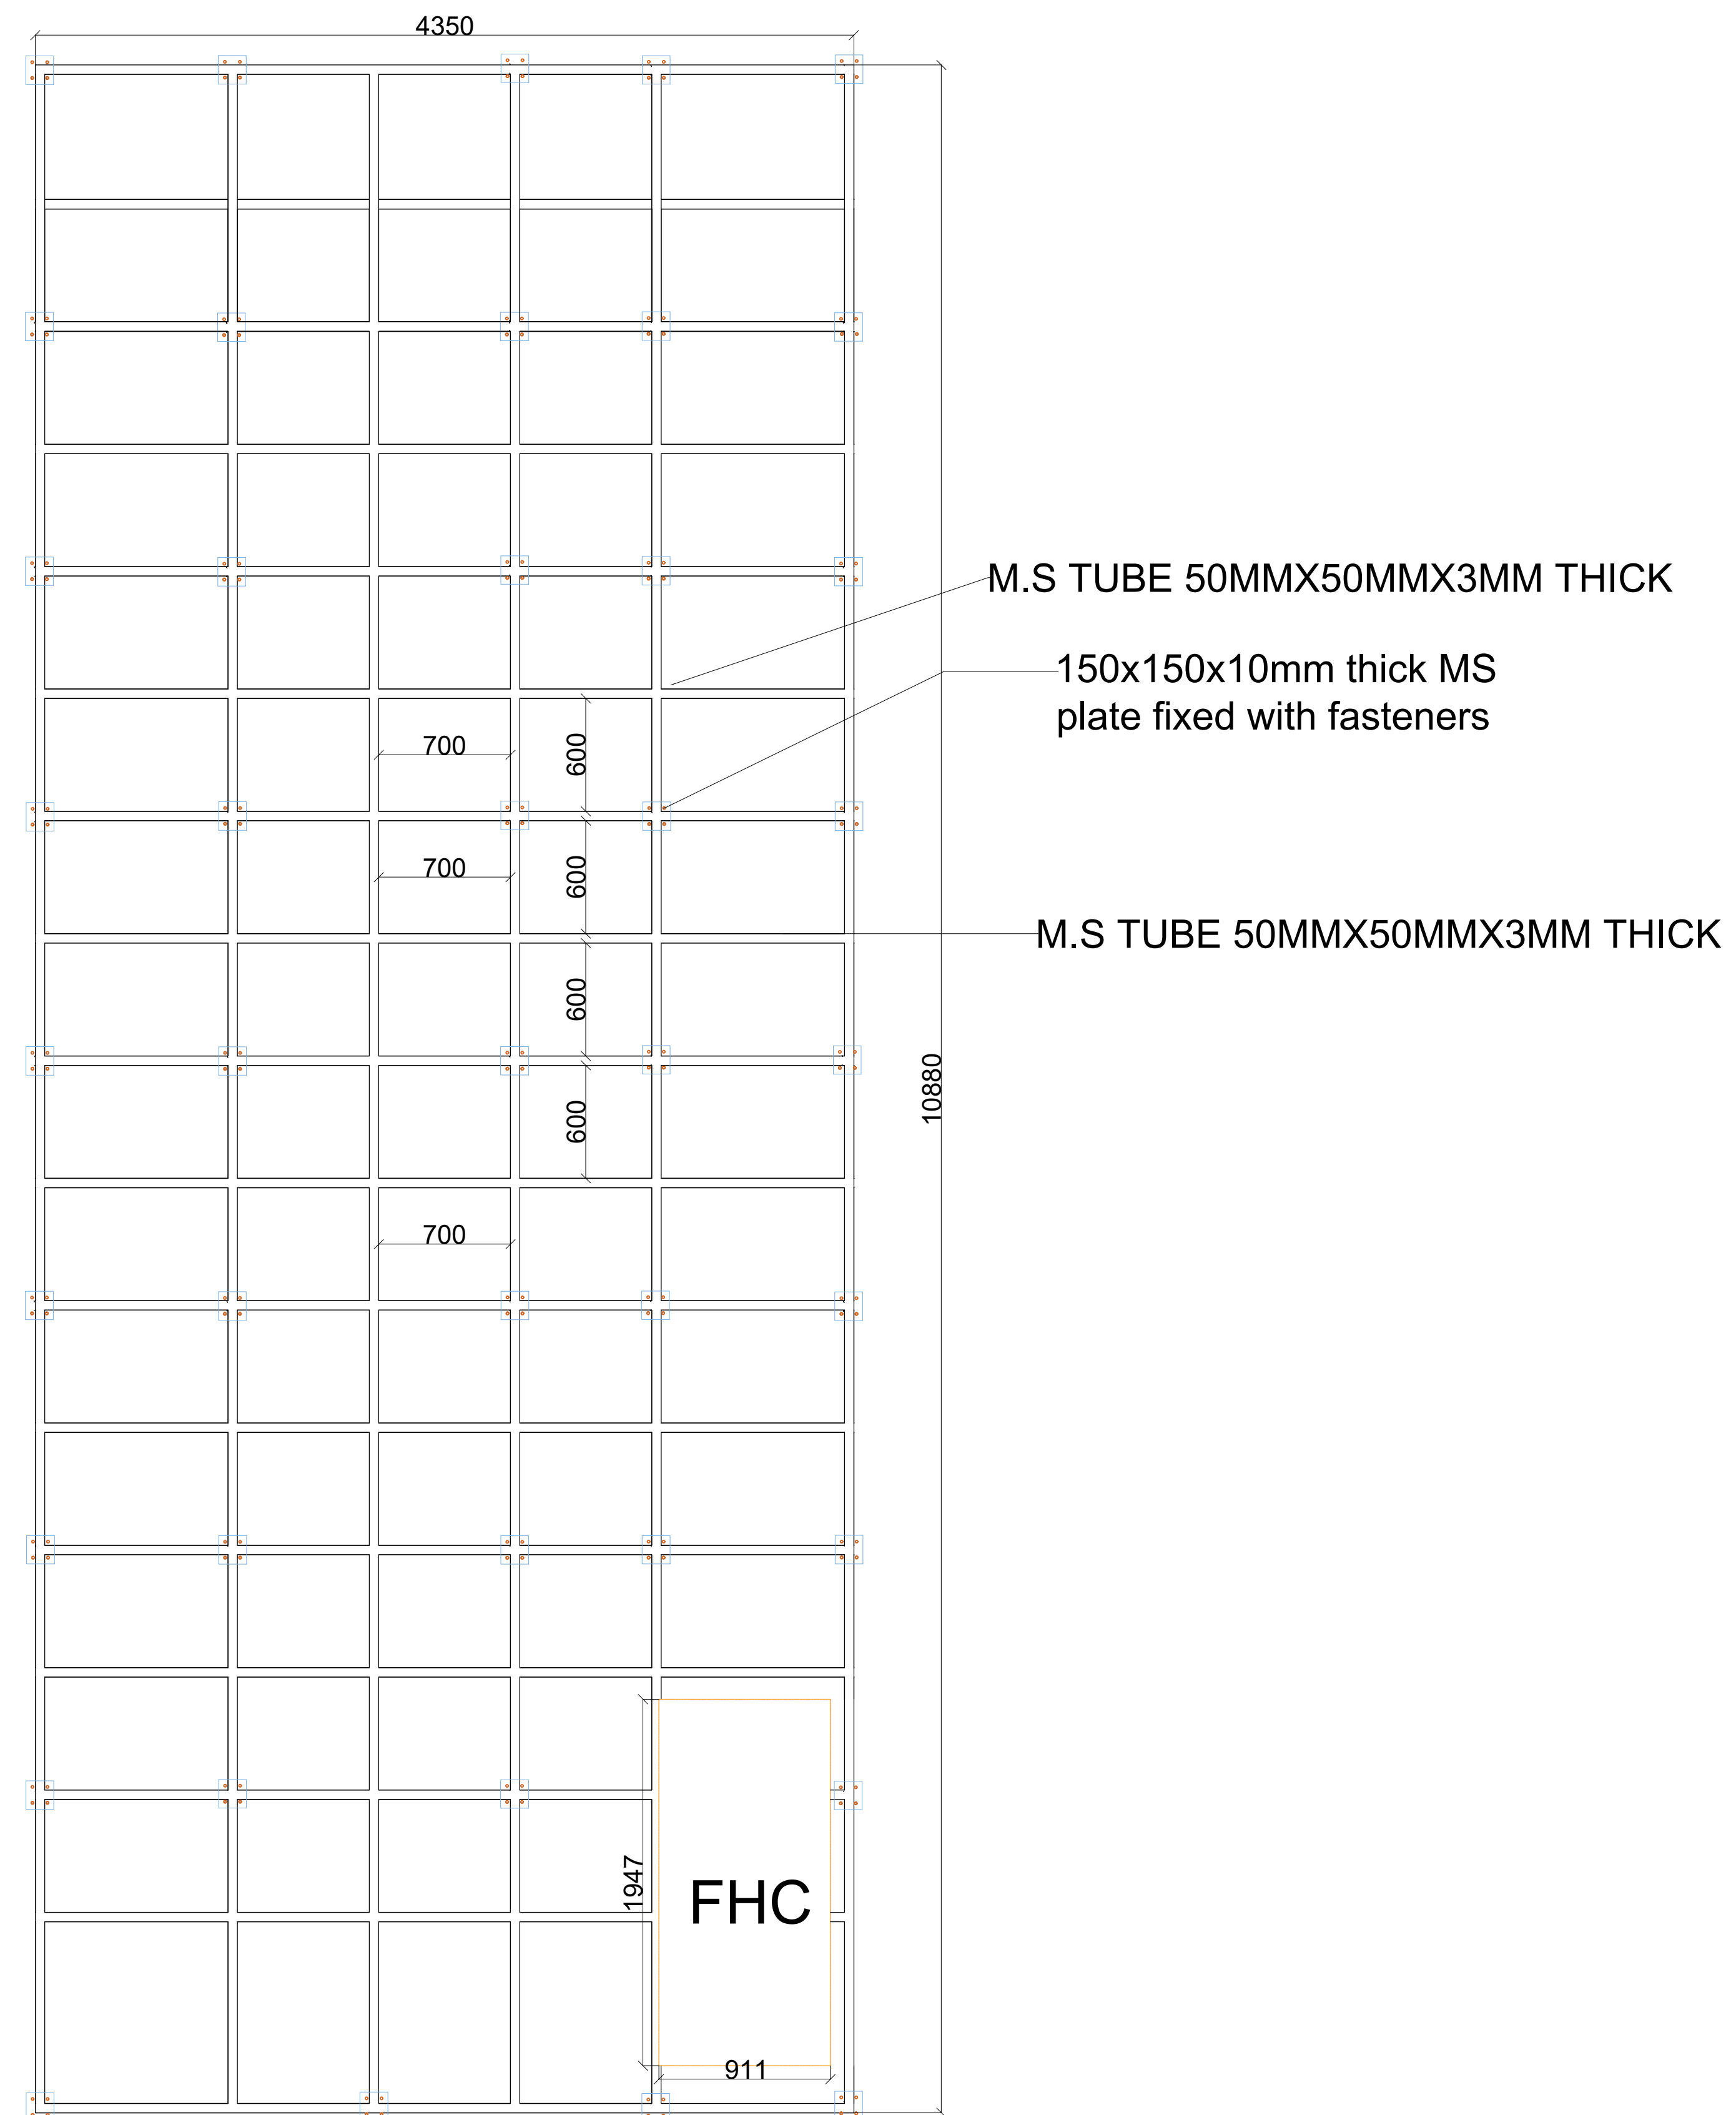


M.S ELEVATION WALL-3 (FHC WALL) (B3)

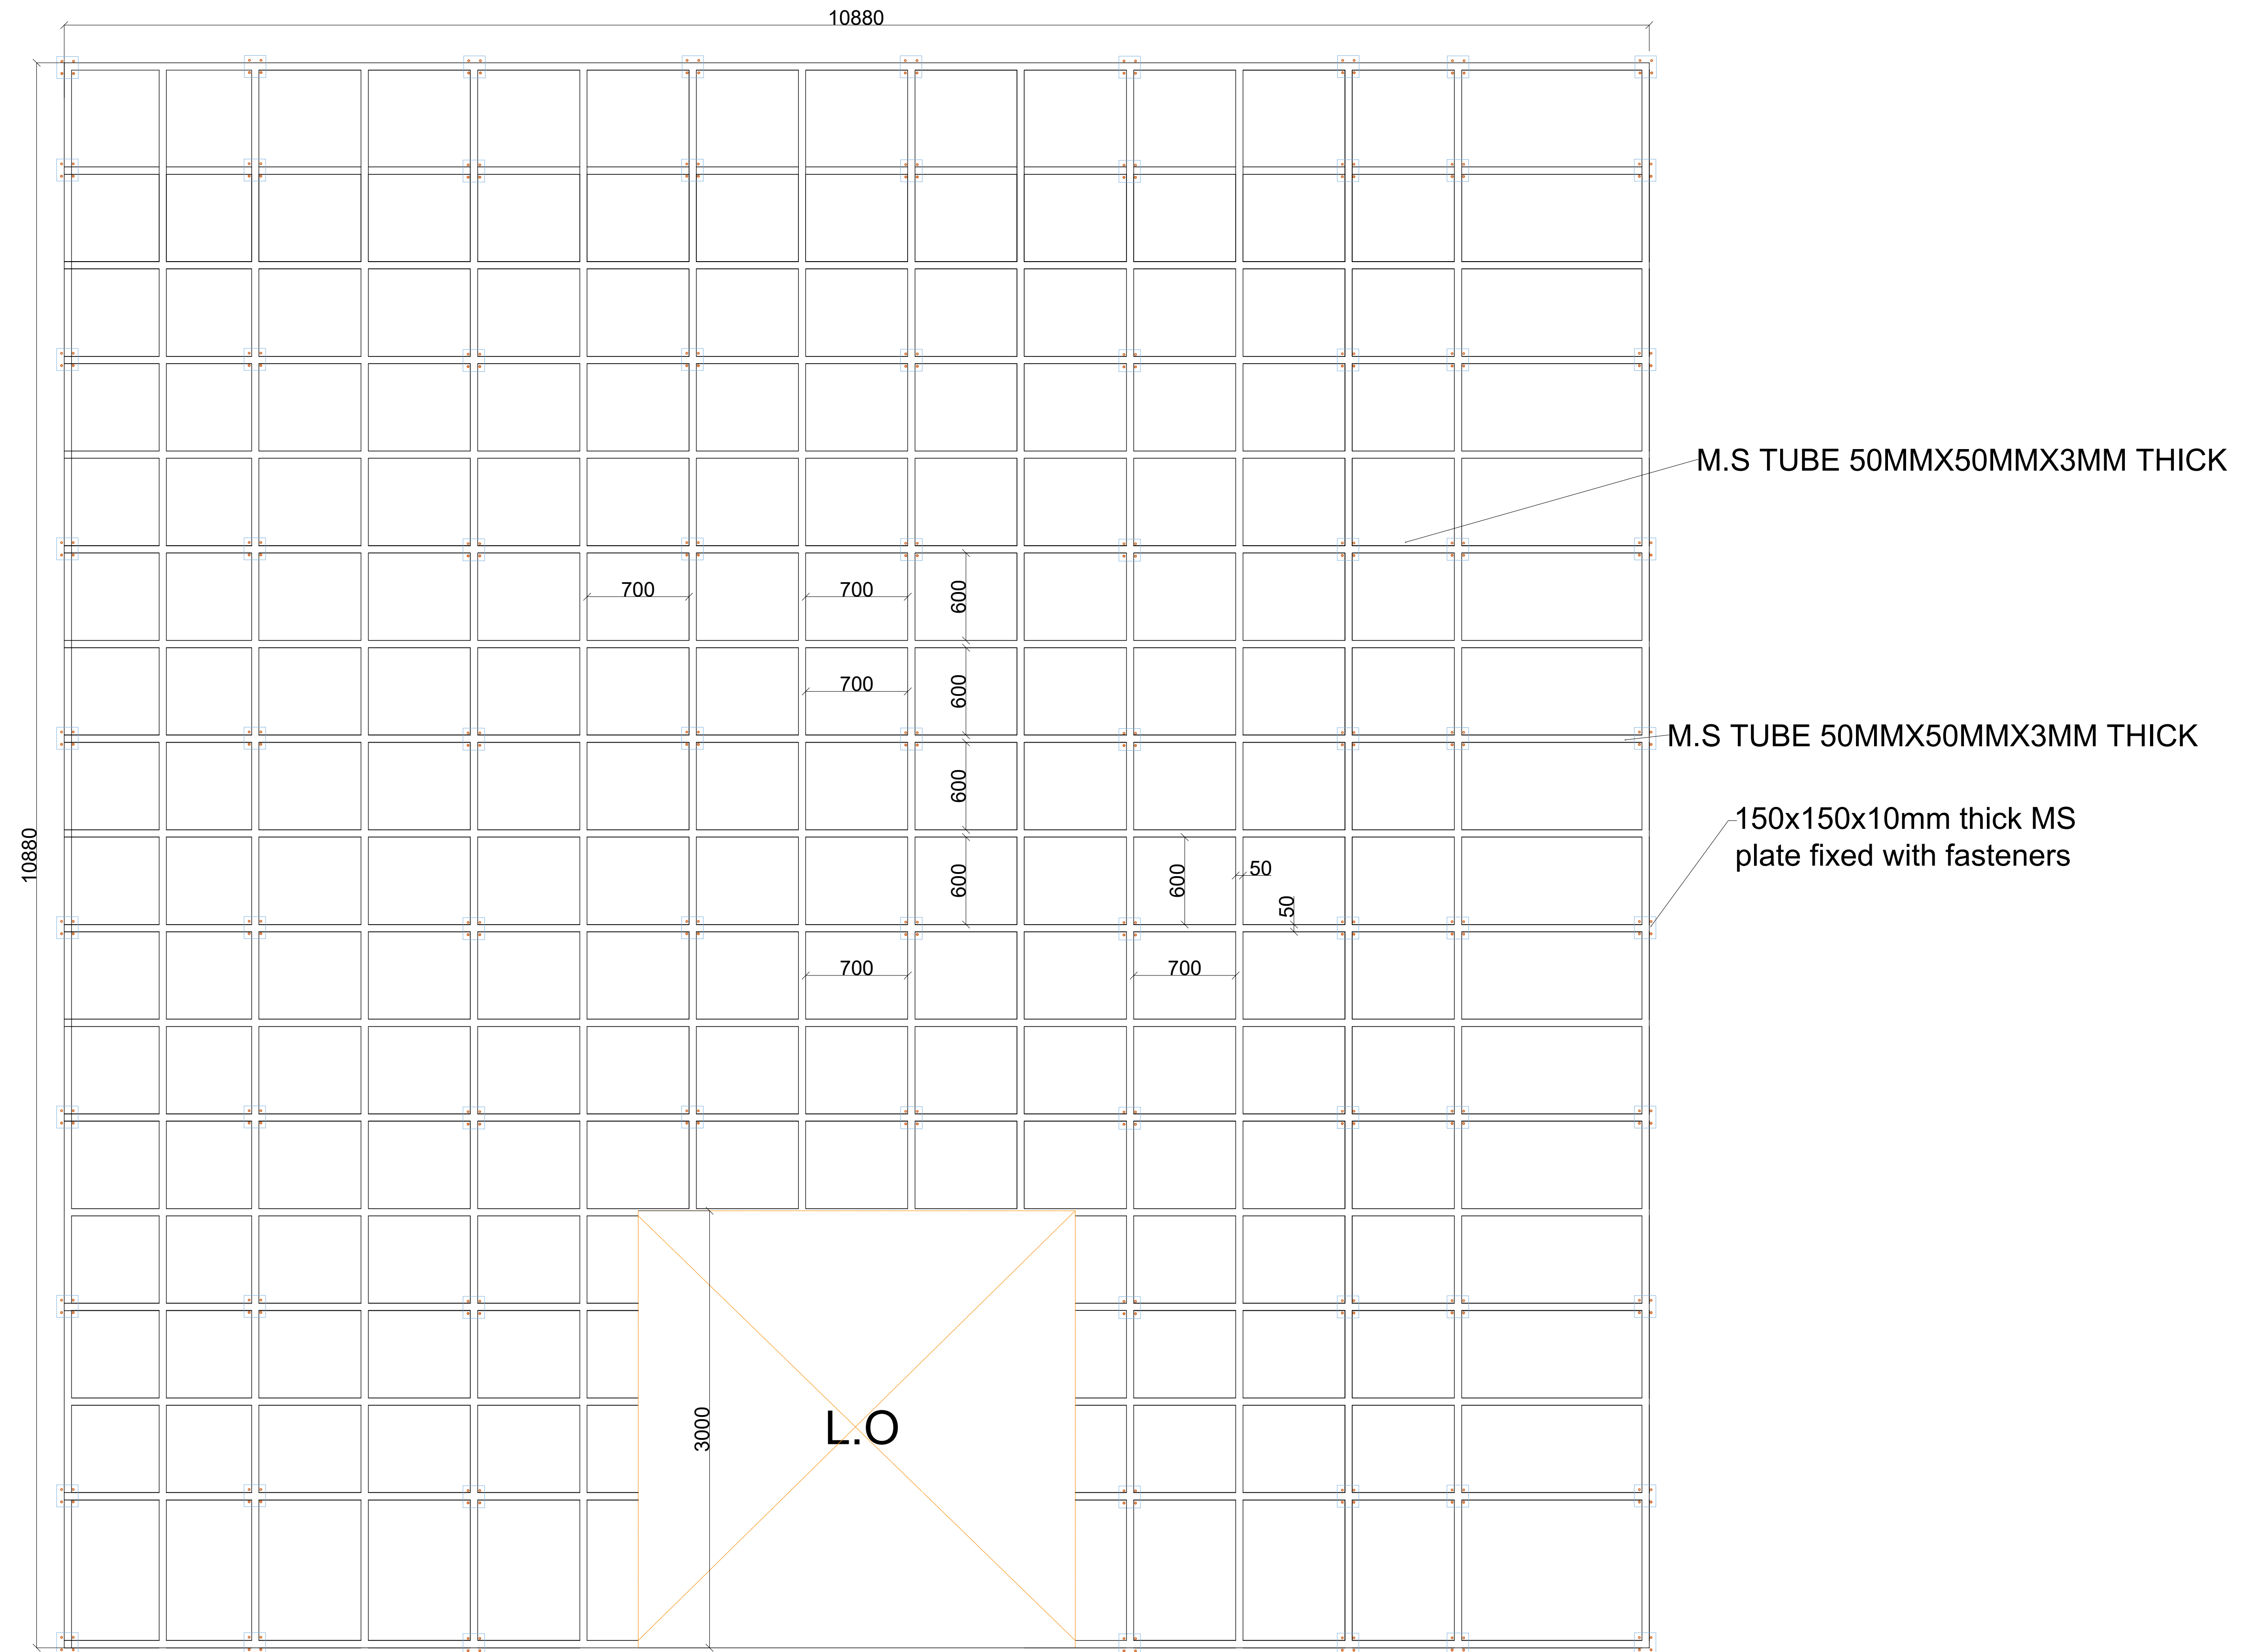

M.S ELEVATION WALL-2 (LESS OPENING WALL) (B3)

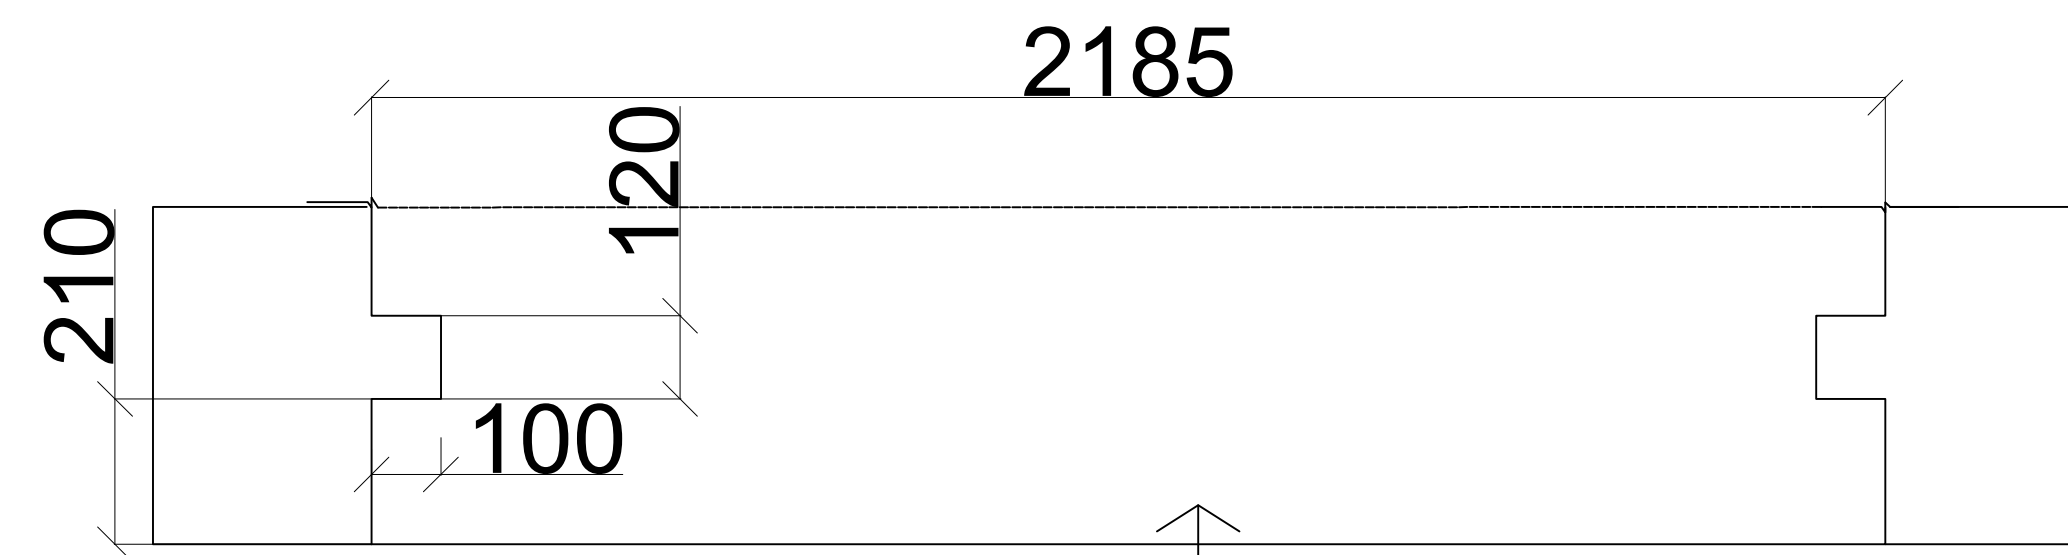


B-3 ATTRIUM PLAN LESS OPENING
ENTRY WALL

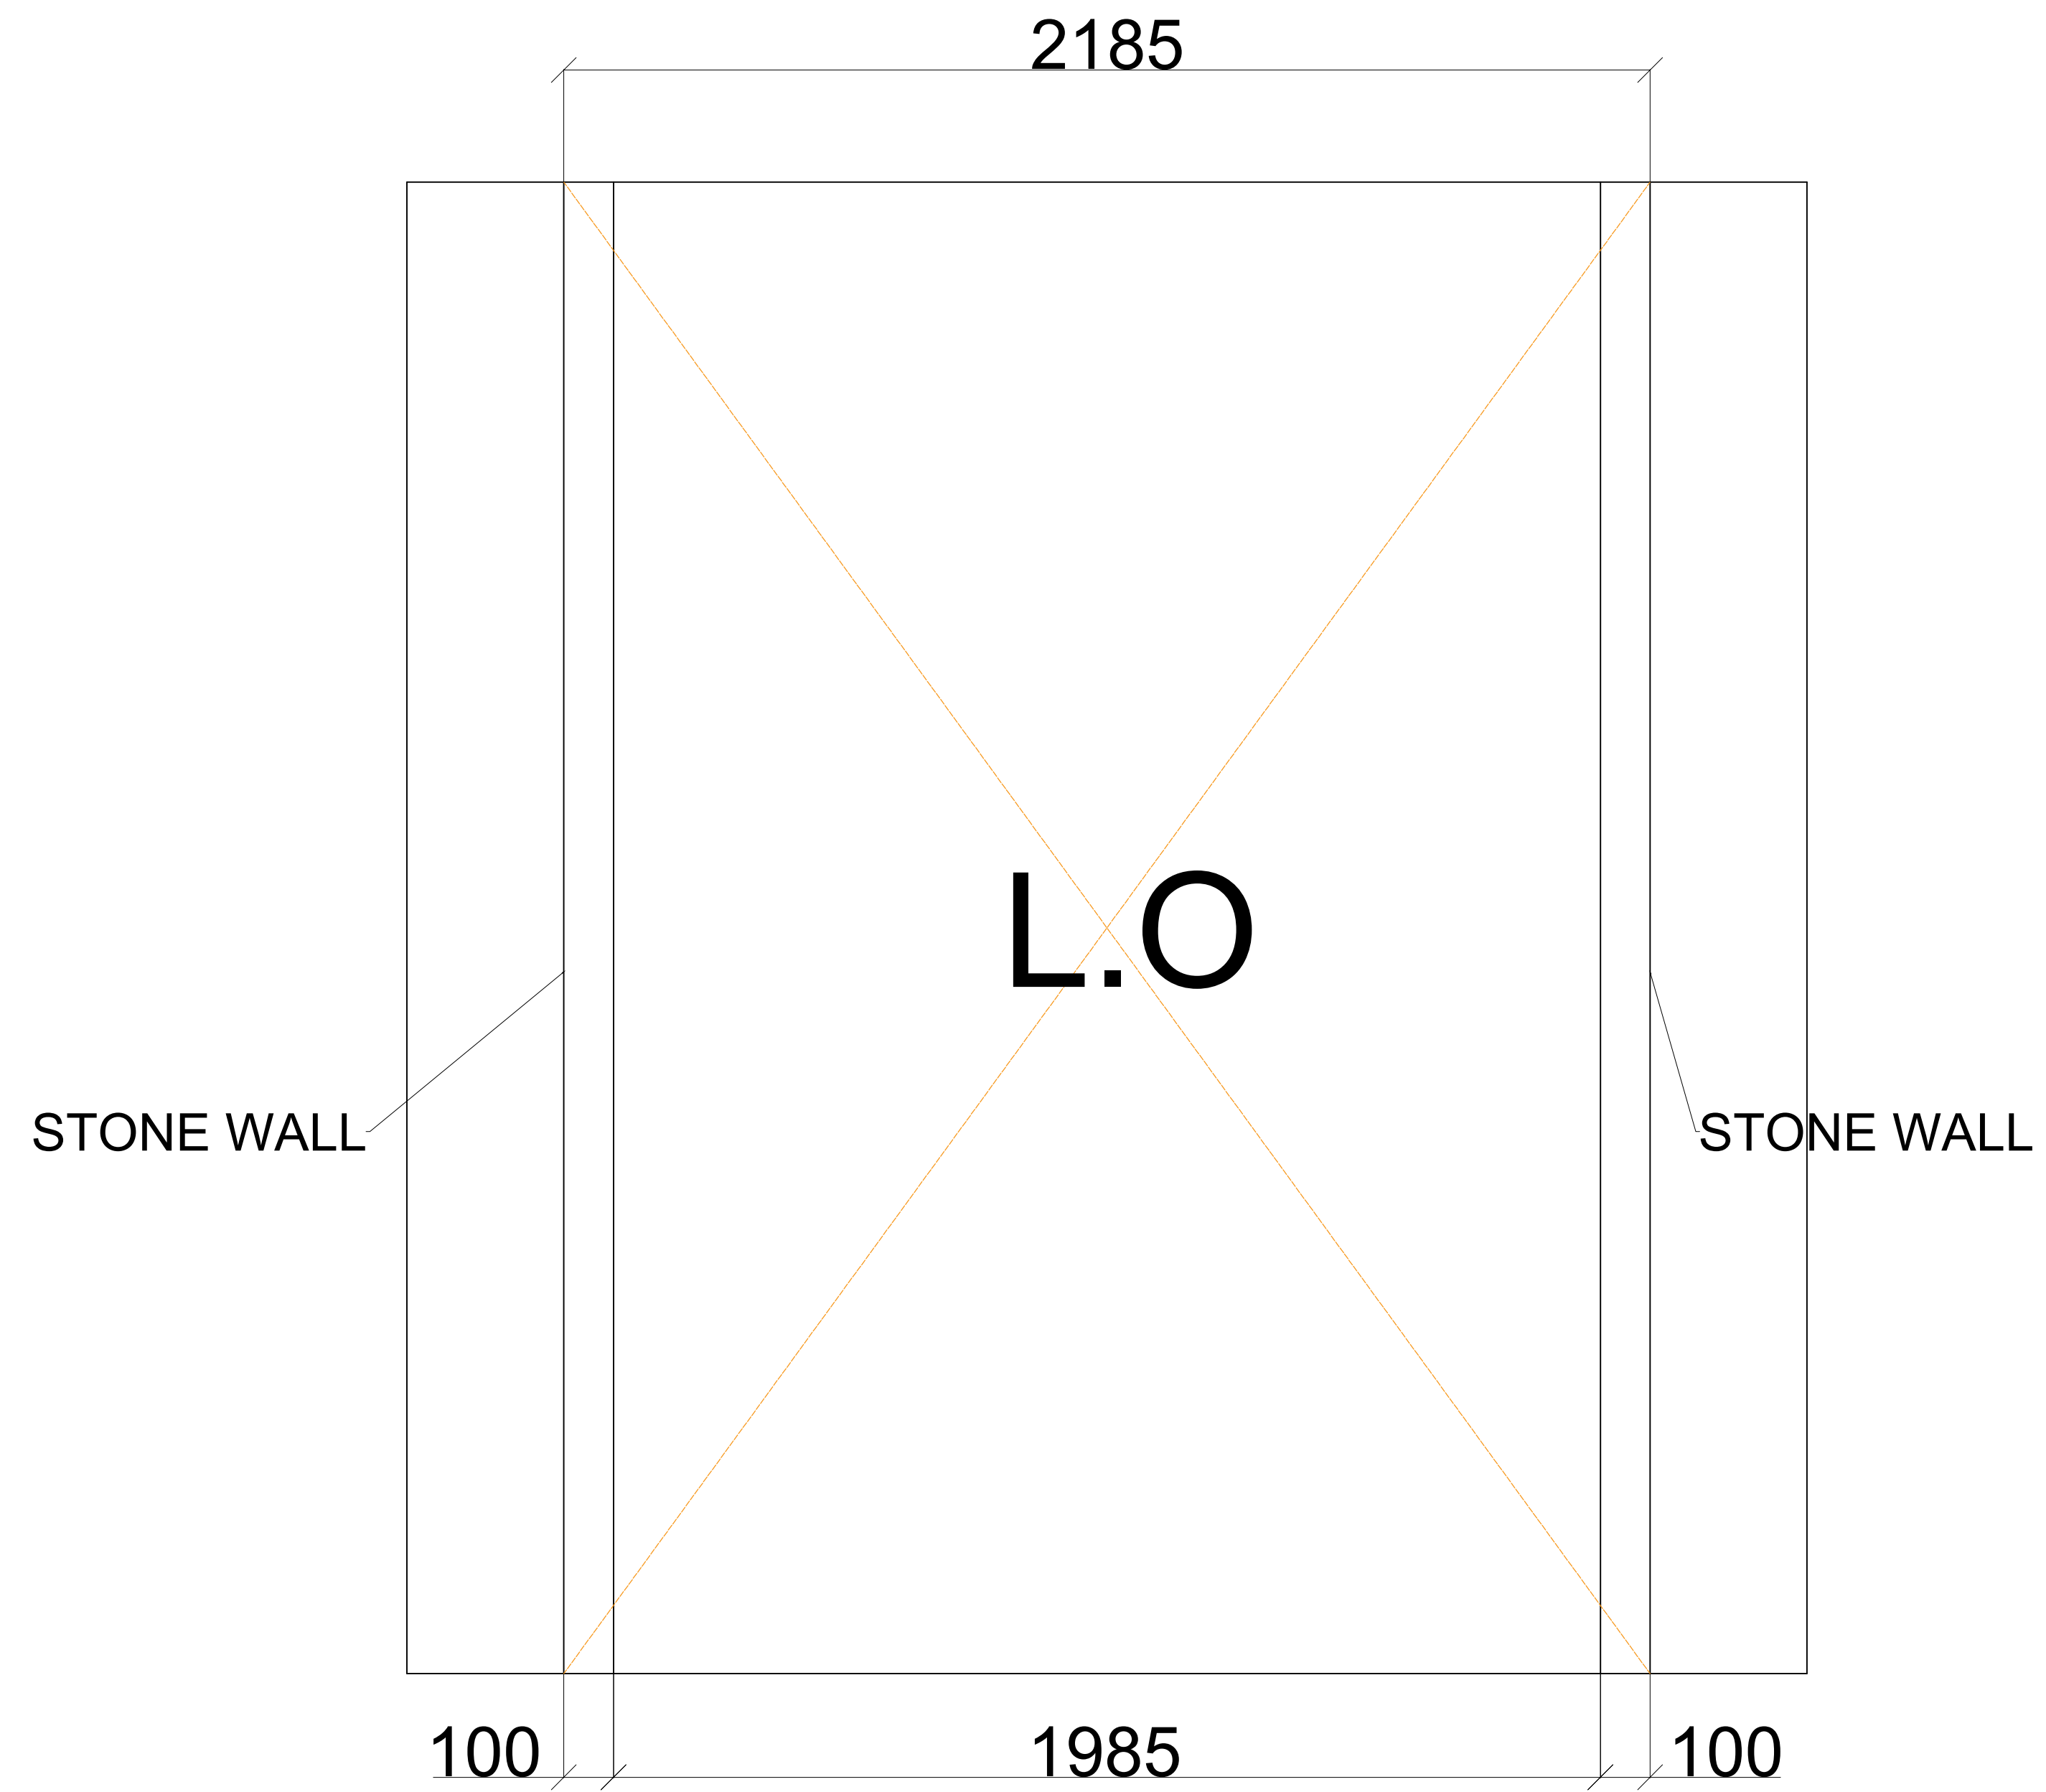

B-3 ATTRIUM ELEVATION LESS
OPENING ENTRY WALL

QTY - 04

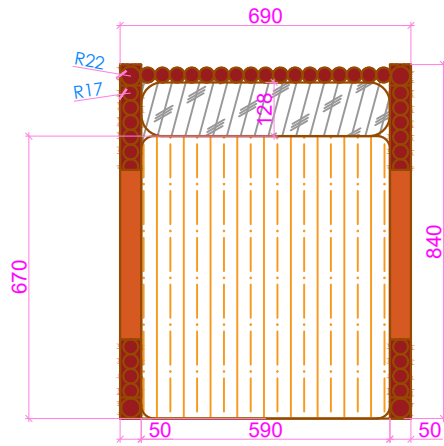


PLAN




REFERENCE IMAGE



STAIN BLACK

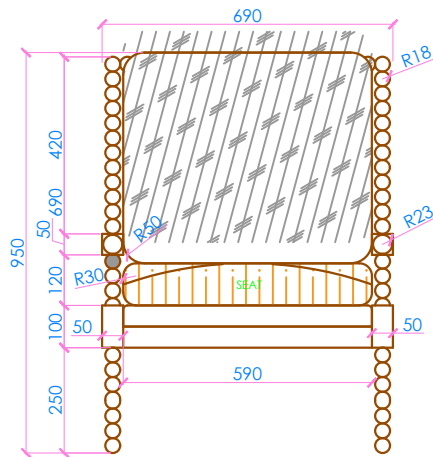

FRONT ELEVATION

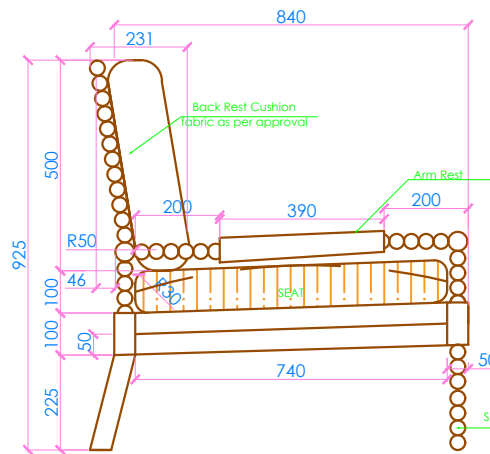

SIDE ELEVATION

NOTES/ LEGEND-

- 1.ALL DESIGNS ARE SOLE PROPERTY OF NIRMAN INDIA CONSTRUCTION PVT LTD. AND CANNOT BE USED WITHOUT THEIR WRITTEN PERMISSION
- 2.DO NOT SCALE DRAWINGS
- 3.ALL DIMENSIONS ARE IN MILLIMETERS, UNLESS SPECIFIED OTHERWISE
- 4.ALL DIMENSIONS ARE TO BE SITE CHECKED AND VERIFIED PRIOR TO COMMENCEMENT

REV	DATE	AMENDMENTS

CLIENT :

ARCHITECT :

CONTRACTOR :

NIRMAN INDIA
CONSTRUCTIONS
PVT LTD.

PROJECT TITLE:- CASSINELLA GOA

DRAWING TITLE :-

SCALE : DATE : 28/03/26

DRAWING BY NICPL

DRAWING NO. REVISION:

0

QTY -2

NOTES/ LEGEND-

- 1.ALL DESIGNS ARE SOLE PROPERTY OF NIRMAN INDIA CONSTRUCTION PVT LTD. AND CANNOT BE USED WITHOUT THEIR WRITTEN PERMISSION
2.DO NOT SCALE DRAWINGS
3.ALL DIMENSIONS ARE IN MILLIMETERS, UNLESS SPECIFIED OTHERWISE
4.ALL DIMENSIONS ARE TO BE SITE CHECKED AND VERIFIED PRIOR TO COMMENCEMENT

REV	DATE	AMENDMENTS

CLIENT :

ARCHITECT :


CONTRACTOR :

NIRMAN INDIA
CONSTRUCTIONS
PVT LTD.

PROJECT TITLE:-CASSINELLA GOA

DRAWING TITLE :-

SCALE :	DATE : 28/03/26
DRAWING BY	NICPL
DRAWING NO.	REVISION:
	0

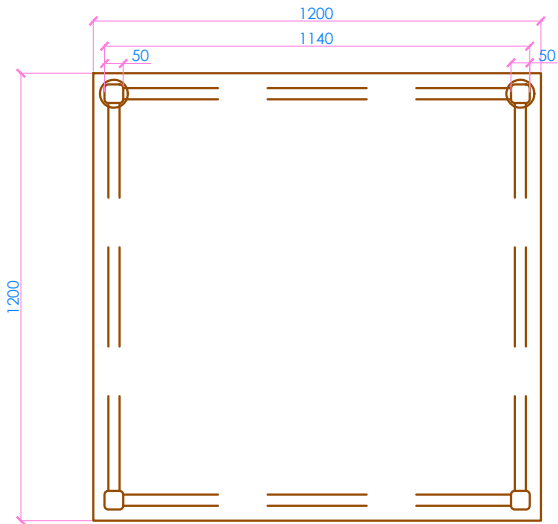


PLAN




REFERENCE IMAGE



STAIN TEAK

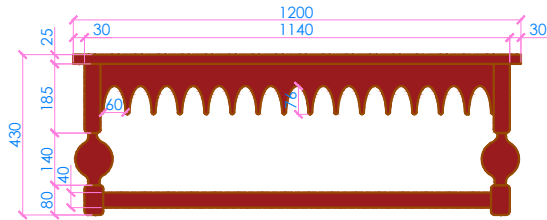


FRONT ELEVATION

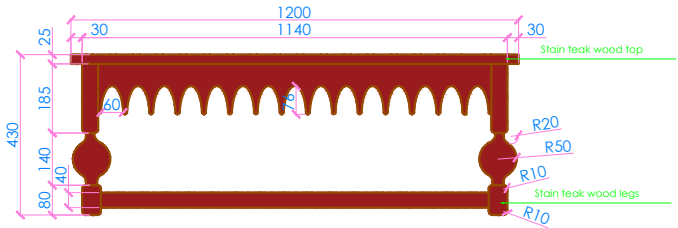

SIDE ELEVATION

QTY -4

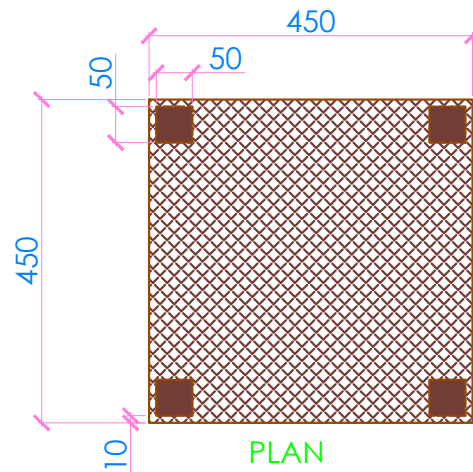


PLAN




REFERENCE IMAGE



STAIN TEAK

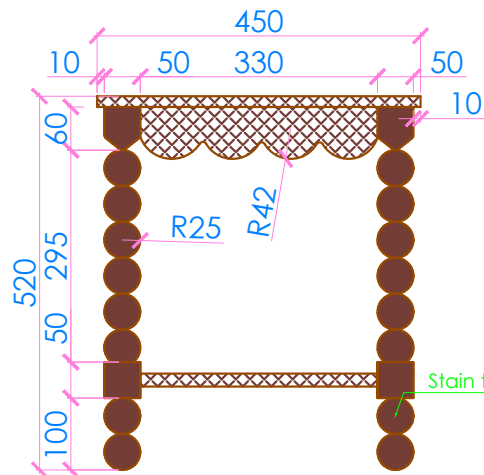

FRONT ELEVATION

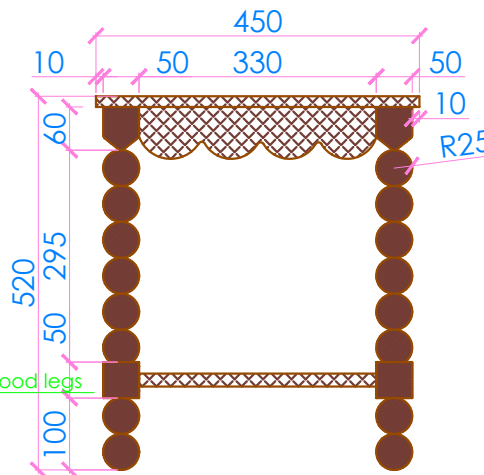

SIDE ELEVATION

NOTES/ LEGEND-

- 1.ALL DESIGNS ARE SOLE PROPERTY OF NIRMAN INDIA CONSTRUCTION PVT LTD. AND CANNOT BE USED WITHOUT THEIR WRITTEN PERMISSION
- 2.DO NOT SCALE DRAWINGS
- 3.ALL DIMENSIONS ARE IN MILLIMETERS, UNLESS SPECIFIED OTHERWISE
- 4.ALL DIMENSIONS ARE TO BE SITE CHECKED AND VERIFIED PRIOR TO COMMENCEMENT

REV	DATE	AMENDMENTS

CLIENT :

ARCHITECT :

CONTRACTOR :

NIRMAN INDIA
CONSTRUCTIONS
PVT LTD.

PROJECT TITLE:- CASSINELLA GOA

DRAWING TITLE :-

SCALE :

DATE : 28/03/26

DRAWING BY

NICPL

DRAWING NO.

REVISION:

0

QTY - 02

NOTES/ LEGEND-

1. ALL DESIGNS ARE SOLE PROPERTY OF NIRMAN INDIA
CONSTRUCTION PVT LTD. AND CANNOT BE USED
WITHOUT THEIR WRITTEN PERMISSION

2. DO NOT SCALE DRAWINGS

3. ALL DIMENSIONS ARE IN MILLIMETERS, UNLESS
SPECIFIED OTHERWISE

4. ALL DIMENSIONS ARE TO BE SITE CHECKED AND
VERIFIED PRIOR TO COMMENCEMENT

REV	DATE	AMENDMENTS
-----	------	------------

CLIENT :

ARCHITECT :

CONTRACTOR :

NIRMAN INDIA
CONSTRUCTIONS
PVT LTD.

PROJECT TITLE:- CASSINELLA GOA

DRAWING TITLE :

SCALE ·

DATE : 28/03/26


DRAWING BY

NICBI

DRAWING NO.

REVISION-


Q

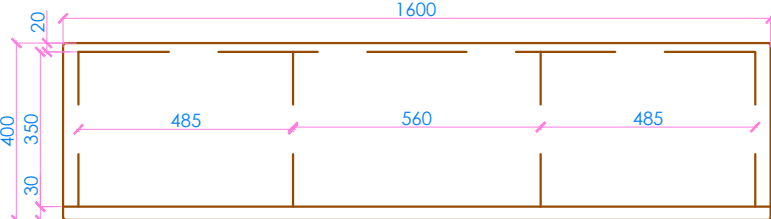


PLAN




REFERENCE IMAGE

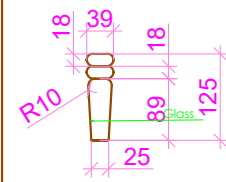

leg detailing

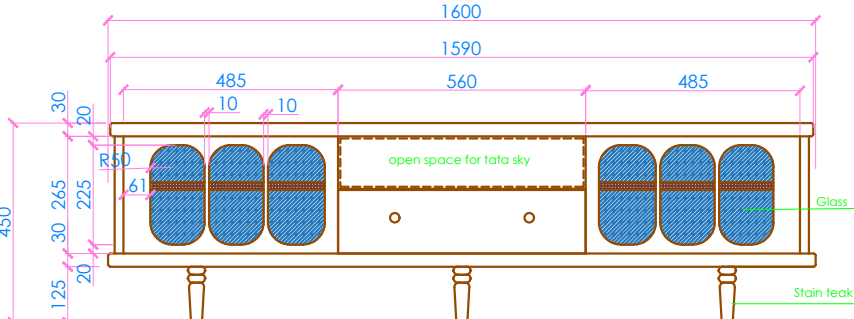

FRONT ELEVATION

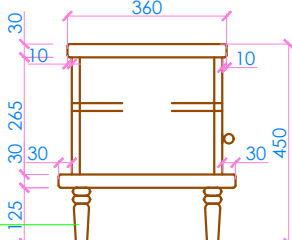

SIDE ELEVATION



STAIN TEAK




Knob detail


QTY -02

NOTES/ LEGEND-

- 1.ALL DESIGNS ARE SOLE PROPERTY OF NIRMAN INDIA CONSTRUCTION PVT LTD. AND CANNOT BE USED WITHOUT THEIR WRITTEN PERMISSION
- 2.DO NOT SCALE DRAWINGS
- 3.ALL DIMENSIONS ARE IN MILLIMETERS, UNLESS SPECIFIED OTHERWISE
- 4.ALL DIMENSIONS ARE TO BE SITE CHECKED AND VERIFIED PRIOR TO COMMENCEMENT

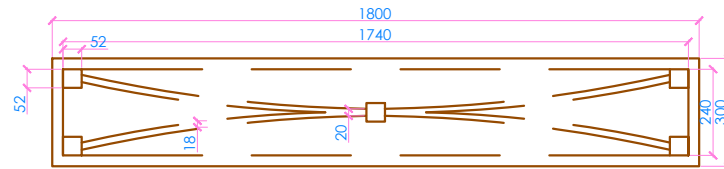


PLAN

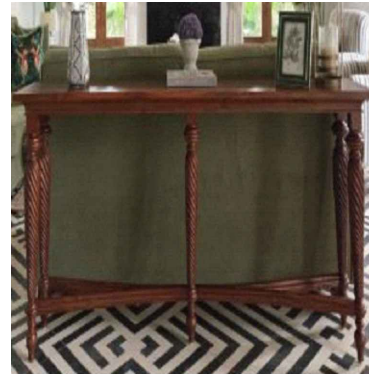


REFERENCE IMAGE




STAIN TEAK

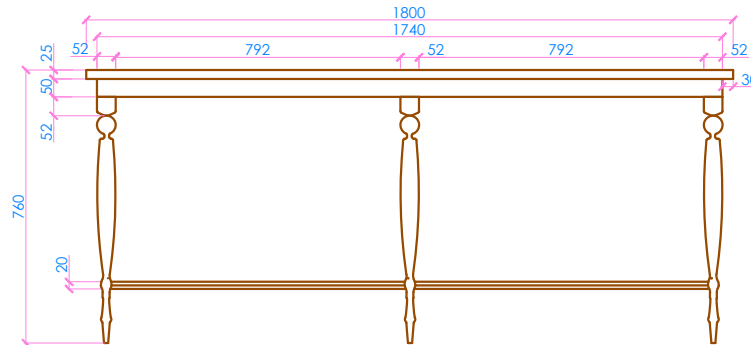

FRONT ELEVATION

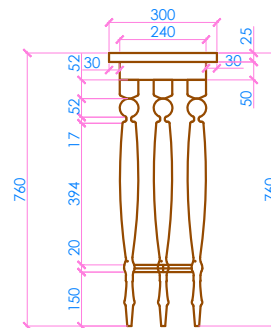

SIDE ELEVATION

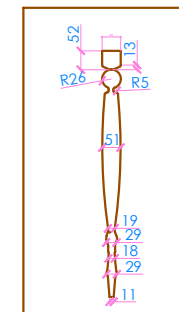

leg detailing

REV	DATE	AMENDMENTS

CLIENT :

ARCHITECT :

CONTRACTOR :

**NIRMAN INDIA
CONSTRUCTIONS
PVT LTD.**

PROJECT TITLE:- CASSINELLA GOA

DRAWING TITLE :-

SCALE : DATE : 28/03/26

DRAWING BY NICPL

DRAWING NO. REVISION:

0

QTY - 01

NOTES/ LEGEND-

1. ALL DESIGNS ARE SOLE PROPERTY OF NIRMAN INDIA CONSTRUCTION PVT LTD. AND CANNOT BE USED WITHOUT THEIR WRITTEN PERMISSION
2. DO NOT SCALE DRAWINGS
3. ALL DIMENSIONS ARE IN MILLIMETERS, UNLESS SPECIFIED OTHERWISE
4. ALL DIMENSIONS ARE TO BE SITE CHECKED AND VERIFIED PRIOR TO COMMENCEMENT

[illegible]

CLIENT :

ARCHITECT :

CONTRACTOR :

NIRMAN INDIA
CONSTRUCTIONS
PVT LTD.

PROJECT TITLE:- CASSINELLA GOA

DRAWING TITLE :-

SCALE :

DATE : 28/03/26


DRAWING BY

NICPL

DRAWING NO.

REVISION:

0

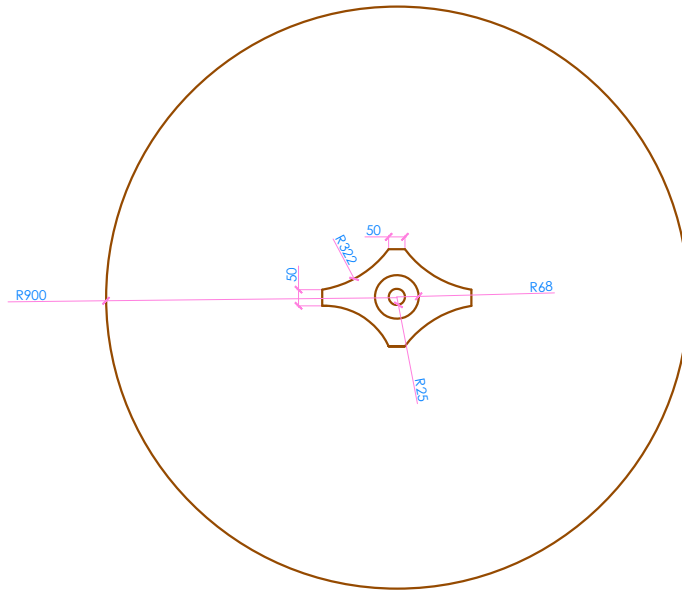


PLAN




REFERENCE IMAGE



stain teak

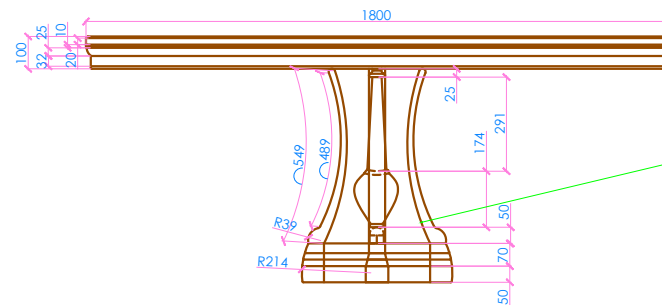

FRONT ELEVATION

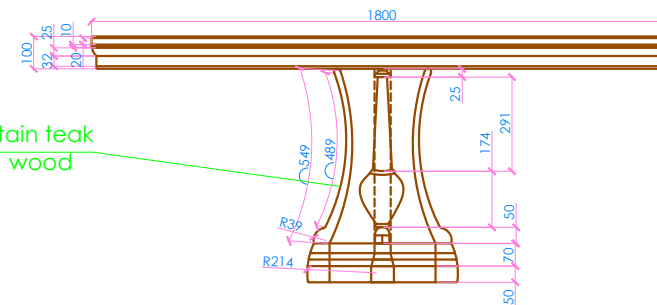

SIDE ELEVATION

Stain teak
wood

QTY - 01

NOTES/ LEGEND-

- 1.ALL DESIGNS ARE SOLE PROPERTY OF NIRMAN INDIA CONSTRUCTION PVT LTD. AND CANNOT BE USED WITHOUT THEIR WRITTEN PERMISSION
- 2.DO NOT SCALE DRAWINGS
- 3.ALL DIMENSIONS ARE IN MILLIMETERS, UNLESS SPECIFIED OTHERWISE
- 4.ALL DIMENSIONS ARE TO BE SITE CHECKED AND VERIFIED PRIOR TO COMMENCEMENT

REV	DATE	AMENDMENTS

CLIENT :

ARCHITECT :

CONTRACTOR :

NIRMAN INDIA
CONSTRUCTIONS
PVT LTD.

PROJECT TITLE:- CASSINELLA GOA


DRAWING TITLE :-

SCALE : DATE : 28/03/26

DRAWING BY NICPL

DRAWING NO. REVISION:

0

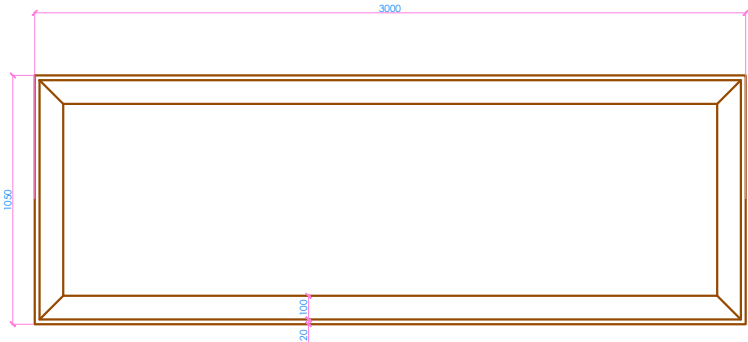


PLAN



REFERENCE IMAGE




stain teak

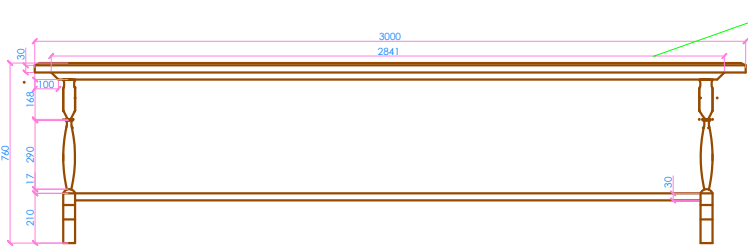

FRONT ELEVATION

Stain teak
wood

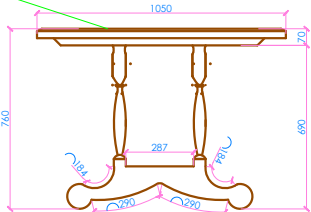

SIDE ELEVATION

QTY - 08

NOTES/ LEGEND-

- 1.ALL DESIGNS ARE SOLE PROPERTY OF NIRMAN INDIA CONSTRUCTION PVT LTD. AND CANNOT BE USED WITHOUT THEIR WRITTEN PERMISSION
- 2.DO NOT SCALE DRAWINGS
- 3.ALL DIMENSIONS ARE IN MILLIMETERS, UNLESS SPECIFIED OTHERWISE
- 4.ALL DIMENSIONS ARE TO BE SITE CHECKED AND VERIFIED PRIOR TO COMMENCEMENT

REV DATE AMENDMENTS

CLIENT :

ARCHITECT :

CONTRACTOR :

NIRMAN INDIA
CONSTRUCTIONS
PVT LTD.

PROJECT TITLE:- CASSINELLA GOA

DRAWING TITLE :-


SCALE : DATE : 28/03/26

DRAWING BY NICPL

DRAWING NO.

REVISION:


0

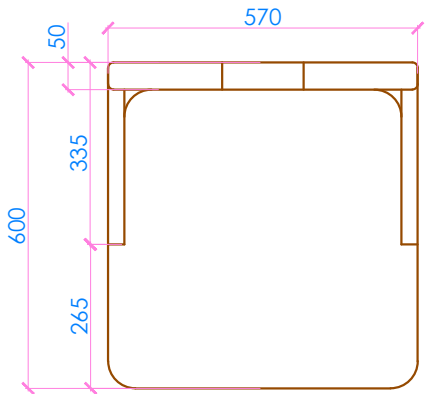

PLAN




REFERENCE IMAGE

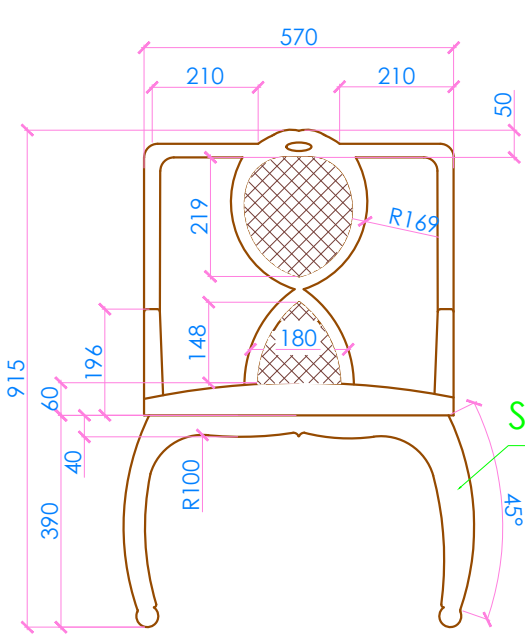

FRONT ELEVATION

Stain teak
wood

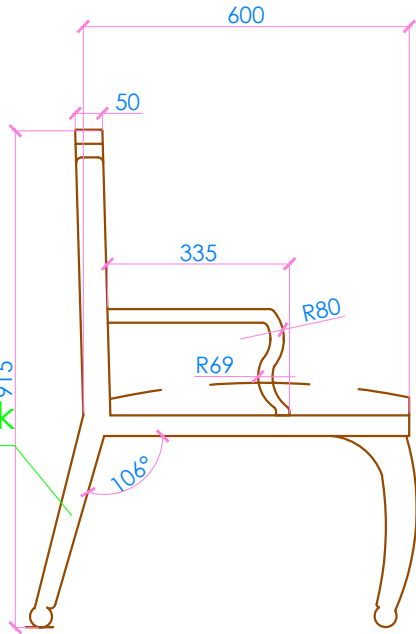

SIDE ELEVATION



stain teak

QTY - 02

NOTES/ LEGEND-

- 1.ALL DESIGNS ARE SOLE PROPERTY OF NIRMAN INDIA CONSTRUCTION PVT LTD. AND CANNOT BE USED WITHOUT THEIR WRITTEN PERMISSION
- 2.DO NOT SCALE DRAWINGS
- 3.ALL DIMENSIONS ARE IN MILLIMETERS, UNLESS SPECIFIED OTHERWISE
- 4.ALL DIMENSIONS ARE TO BE SITE CHECKED AND VERIFIED PRIOR TO COMMENCEMENT

REV	DATE	AMENDMENTS

CLIENT :

ARCHITECT :

CONTRACTOR :

NIRMAN INDIA
CONSTRUCTIONS
PVT LTD.

PROJECT TITLE:- CASSINELLA GOA


DRAWING TITLE :-

SCALE : DATE : 28/03/26



DRAWING BY NICPL

DRAWING NO. REVISION:

0

 

REFERENCE IMAGE

 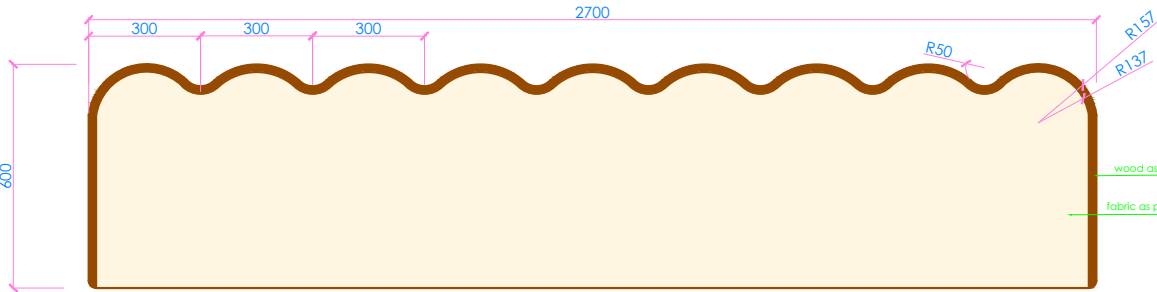

QTY - 02

NOTES/ LEGEND-

- 1.ALL DESIGNS ARE SOLE PROPERTY OF NIRMAN INDIA CONSTRUCTION PVT LTD. AND CANNOT BE USED WITHOUT THEIR WRITTEN PERMISSION
- 2.DO NOT SCALE DRAWINGS
- 3.ALL DIMENSIONS ARE IN MILLIMETERS, UNLESS SPECIFIED OTHERWISE
- 4.ALL DIMENSIONS ARE TO BE SITE CHECKED AND VERIFIED PRIOR TO COMMENCEMENT

REV	DATE	AMENDMENTS

CLIENT :

ARCHITECT :

CONTRACTOR :

**NIRMAN INDIA
CONSTRUCTIONS
PVT LTD.**

PROJECT TITLE:- CASSINELLA GOA


DRAWING TITLE :-

SCALE : DATE : 28/03/26

DRAWING BY NICPL

DRAWING NO. REVISION:



0

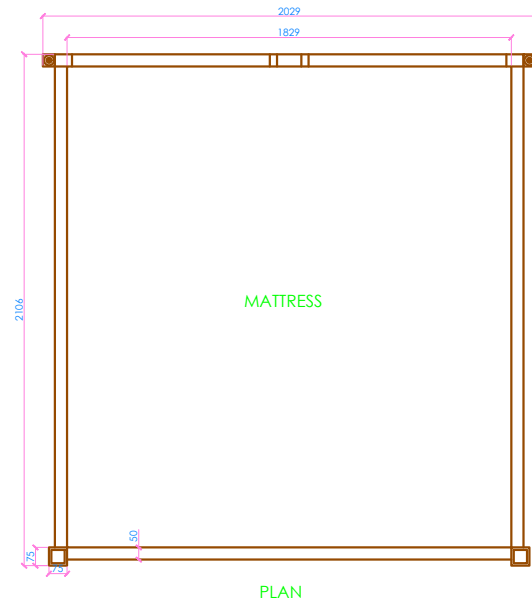

REFERENCE IMAGE



stain teak

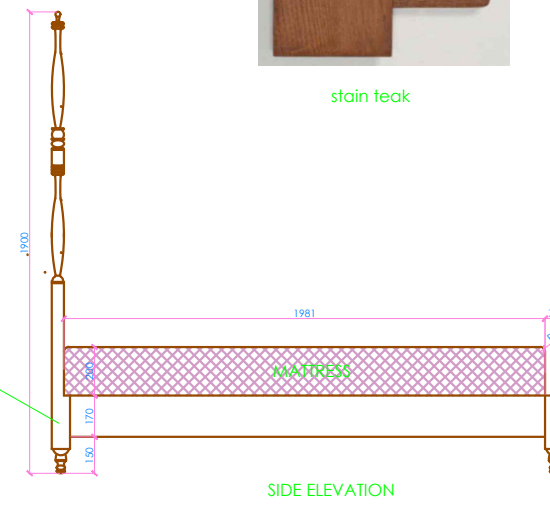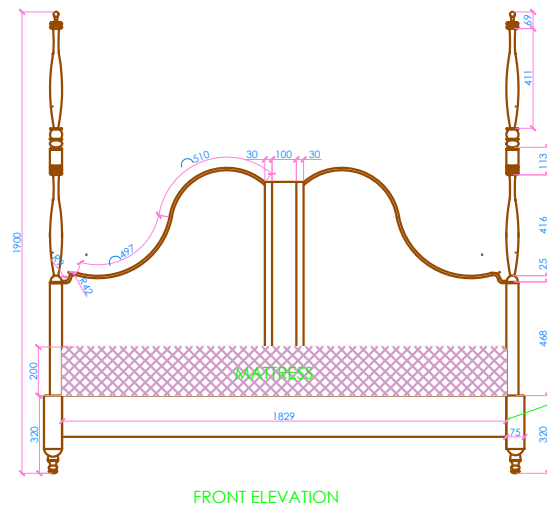


Stain teak
wood

QTY -04

NOTES/ LEGEND-

- 1.ALL DESIGNS ARE SOLE PROPERTY OF NIRMAN INDIA CONSTRUCTION PVT LTD. AND CANNOT BE USED WITHOUT THEIR WRITTEN PERMISSION
- 2.DO NOT SCALE DRAWINGS
- 3.ALL DIMENSIONS ARE IN MILLIMETERS, UNLESS SPECIFIED OTHERWISE
- 4.ALL DIMENSIONS ARE TO BE SITE CHECKED AND VERIFIED PRIOR TO COMMENCEMENT

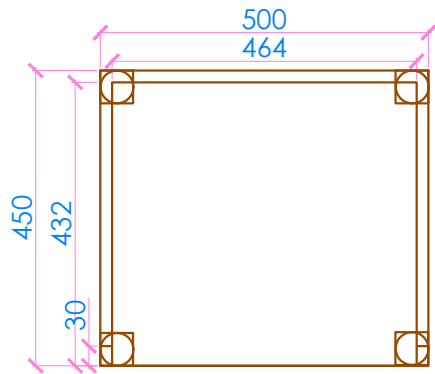

PLAN




REFERENCE IMAGE




STAIN TEAK




Knob detail

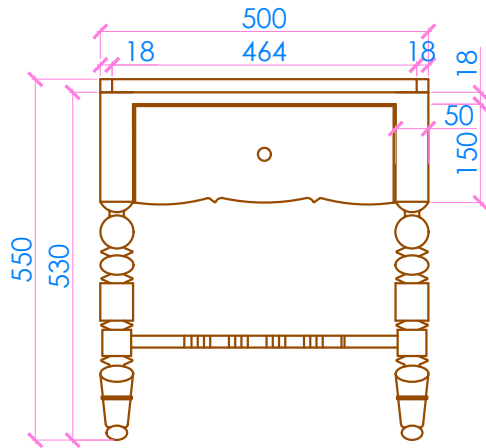

FRONT ELEVATION

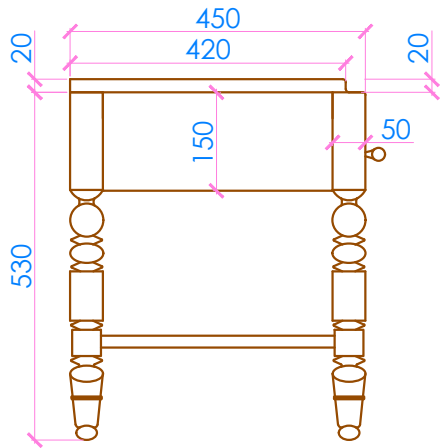

SIDE ELEVATION

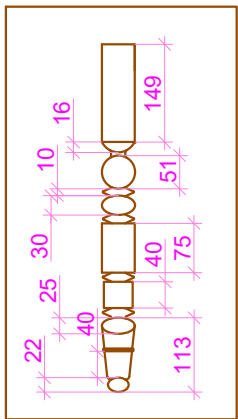

leg detailing

REV	DATE	AMENDMENTS

CLIENT :

ARCHITECT :

CONTRACTOR :

NIRMAN INDIA
CONSTRUCTIONS
PVT LTD.

PROJECT TITLE:- CASSINELLA GOA

DRAWING TITLE :-

SCALE :

DATE : 28/03/26

DRAWING BY

NICPL

DRAWING NO.


REVISION:

0

QTY - 02

NOTES/ LEGEND-

- 1.ALL DESIGNS ARE SOLE PROPERTY OF NIRMAN INDIA CONSTRUCTION PVT LTD. AND CANNOT BE USED WITHOUT THEIR WRITTEN PERMISSION
- 2.DO NOT SCALE DRAWINGS
- 3.ALL DIMENSIONS ARE IN MILLIMETERS, UNLESS SPECIFIED OTHERWISE
- 4.ALL DIMENSIONS ARE TO BE SITE CHECKED AND VERIFIED PRIOR TO COMMENCEMENT

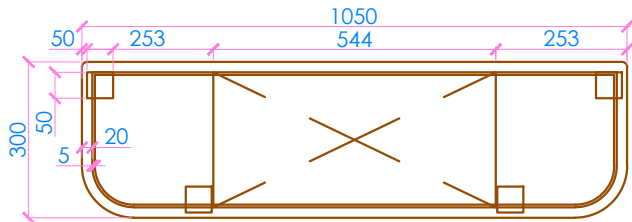

PLAN




REFERENCE IMAGE




Knob detail



Stain teak

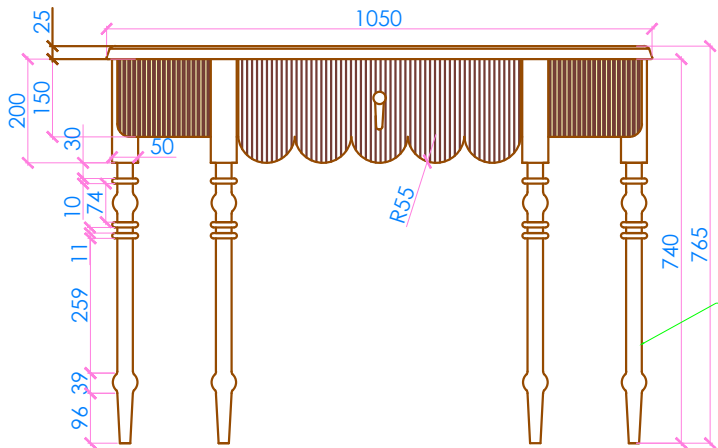

FRONT ELEVATION

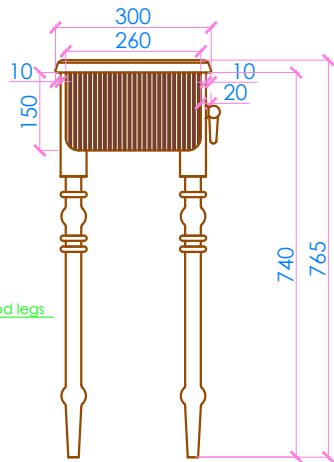

SIDE ELEVATION

REV	DATE	AMENDMENTS

CLIENT :

ARCHITECT :

CONTRACTOR :

NIRMAN INDIA
CONSTRUCTIONS
PVT LTD.

PROJECT TITLE:- CASSINELLA GOA

DRAWING TITLE :-

SCALE :

DATE : 28/03/26

DRAWING BY

NICPL

DRAWING NO.


REVISION:

0

QTY - 01

NOTES/ LEGEND-


- 1.ALL DESIGNS ARE SOLE PROPERTY OF NIRMAN INDIA CONSTRUCTION PVT LTD. AND CANNOT BE USED WITHOUT THEIR WRITTEN PERMISSION
- 2.DO NOT SCALE DRAWINGS
- 3.ALL DIMENSIONS ARE IN MILLIMETERS, UNLESS SPECIFIED OTHERWISE
- 4.ALL DIMENSIONS ARE TO BE SITE CHECKED AND VERIFIED PRIOR TO COMMENCEMENT

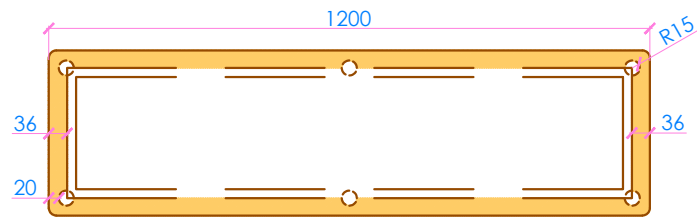


PLAN




REFERENCE IMAGE

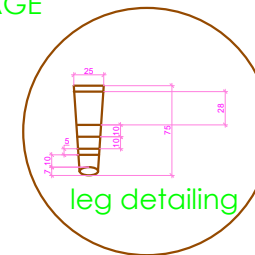

leg detailing

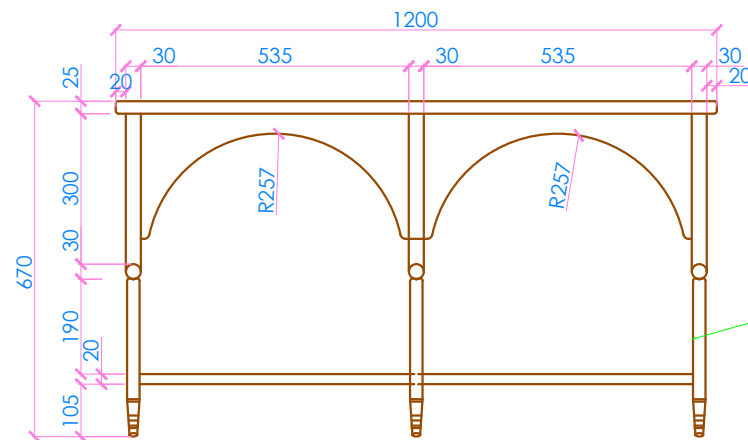

FRONT ELEVATION

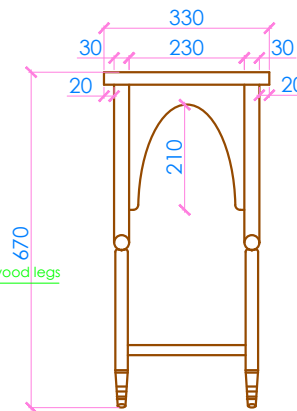

SIDE ELEVATION

Stain teak wood legs



STAIN TEAK

REV	DATE	AMENDMENTS

CLIENT :

ARCHITECT :

CONTRACTOR :

**NIRMAN INDIA
CONSTRUCTIONS
PVT LTD.**

PROJECT TITLE:- CASSINELLA GOA

DRAWING TITLE :-

SCALE :

DATE : 28/03/26

DRAWING BY


NICPL

DRAWING NO.

REVISION:

0

QTY - 02

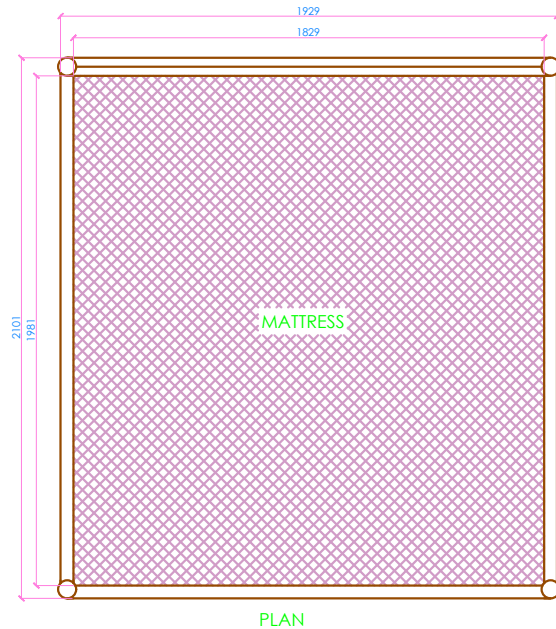


PLAN




REFERENCE IMAGE



STAIN TEAK

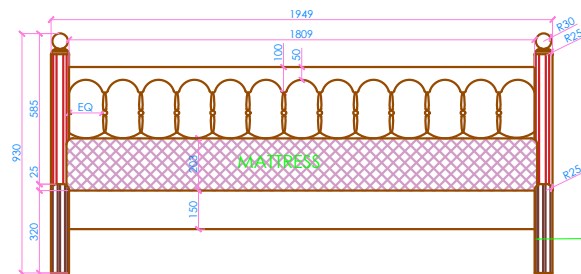

FRONT ELEVATION

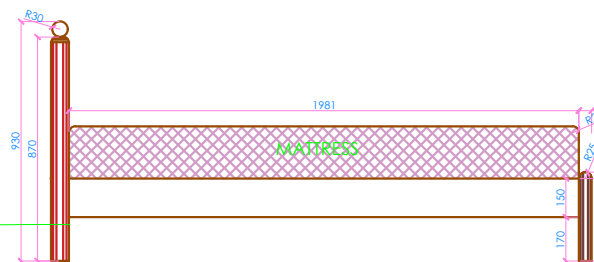

SIDE ELEVATION

NOTES/ LEGEND-

- 1.ALL DESIGNS ARE SOLE PROPERTY OF NIRMAN INDIA CONSTRUCTION PVT LTD. AND CANNOT BE USED WITHOUT THEIR WRITTEN PERMISSION
- 2.DO NOT SCALE DRAWINGS
- 3.ALL DIMENSIONS ARE IN MILLIMETERS, UNLESS SPECIFIED OTHERWISE
- 4.ALL DIMENSIONS ARE TO BE SITE CHECKED AND VERIFIED PRIOR TO COMMENCEMENT

REV	DATE	AMENDMENTS

CLIENT :

ARCHITECT :

CONTRACTOR :

**NIRMAN INDIA
CONSTRUCTIONS
PVT LTD.**

PROJECT TITLE:- CASSINELLA GOA

DRAWING TITLE :-

SCALE :

DATE : 28/03/26

DRAWING BY

NICPL

DRAWING NO.


REVISION:

0

QTY -02

NOTES/ LEGEND-

- 1.ALL DESIGNS ARE SOLE PROPERTY OF NIRMAN INDIA CONSTRUCTION PVT LTD. AND CANNOT BE USED WITHOUT THEIR WRITTEN PERMISSION
- 2.DO NOT SCALE DRAWINGS
- 3.ALL DIMENSIONS ARE IN MILLIMETERS, UNLESS SPECIFIED OTHERWISE
- 4.ALL DIMENSIONS ARE TO BE SITE CHECKED AND VERIFIED PRIOR TO COMMENCEMENT

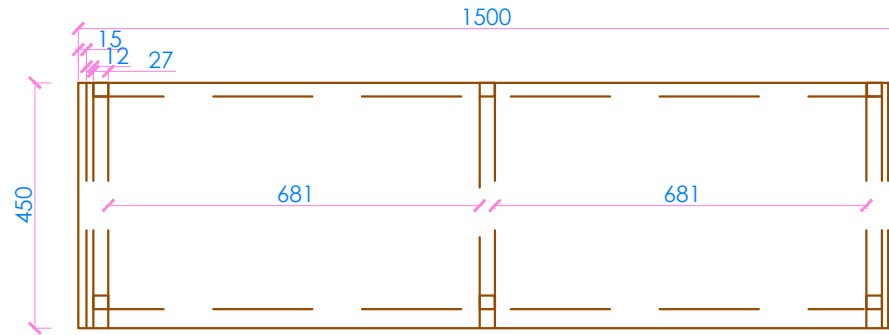

PLAN



REFERENCE IMAGE




stain teak




Knob detail



Knob detail

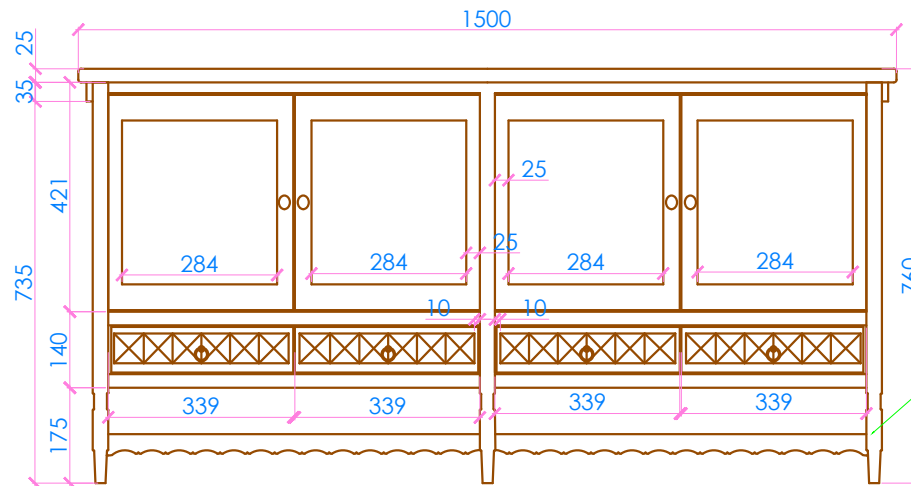

FRONT ELEVATION

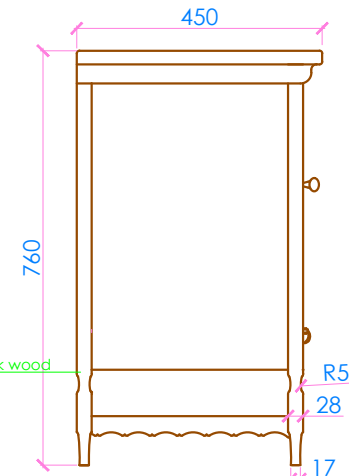

SIDE ELEVATION

REV	DATE	AMENDMENTS

CLIENT :

ARCHITECT :

CONTRACTOR :

**NIRMAN INDIA
CONSTRUCTIONS
PVT LTD.**

PROJECT TITLE:- CASSINELLA GOA

DRAWING TITLE :-

SCALE : DATE : 28/03/26

DRAWING BY : NICPL


DRAWING NO. REVISION:

0

QTY - 03

NOTES/ LEGEND-

- 1.ALL DESIGNS ARE SOLE PROPERTY OF NIRMAN INDIA CONSTRUCTION PVT LTD. AND CANNOT BE USED WITHOUT THEIR WRITTEN PERMISSION
- 2.DO NOT SCALE DRAWINGS
- 3.ALL DIMENSIONS ARE IN MILLIMETERS, UNLESS SPECIFIED OTHERWISE
- 4.ALL DIMENSIONS ARE TO BE SITE CHECKED AND VERIFIED PRIOR TO COMMENCEMENT

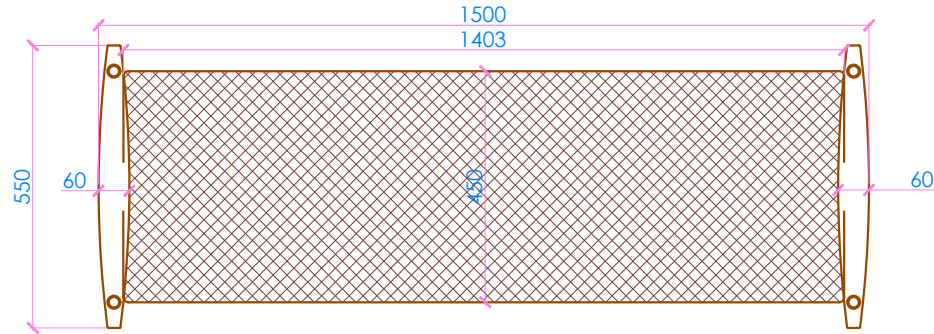


PLAN




REFERENCE IMAGE



STRUCTURE
DETAIL

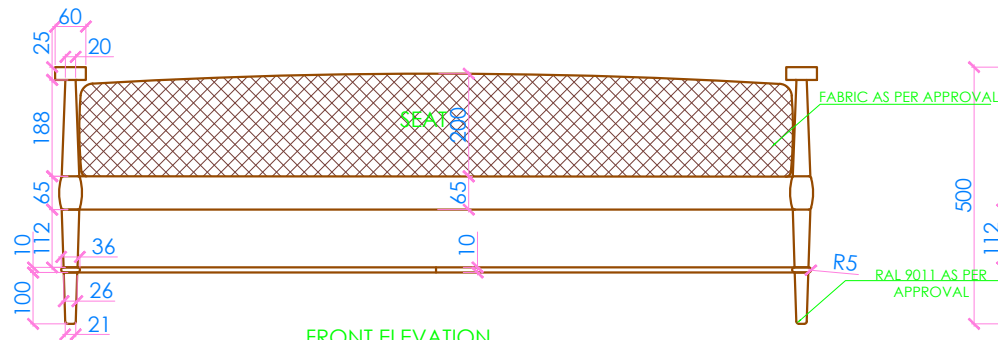

FRONT ELEVATION

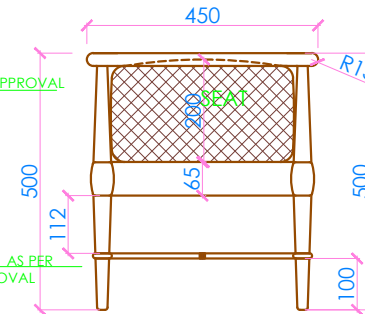

SIDE ELEVATION

REV	DATE	AMENDMENTS

CLIENT :

ARCHITECT :

CONTRACTOR :

**NIRMAN INDIA
CONSTRUCTIONS
PVT LTD.**

PROJECT TITLE:- CASSINELLA GOA


DRAWING TITLE :-

SCALE :	DATE : 28/03/26
DRAWING BY	NICPL
DRAWING NO.	REVISION:
	0

QTY - 01

NOTES/ LEGEND-

- 1.ALL DESIGNS ARE SOLE PROPERTY OF NIRMAN INDIA CONSTRUCTION PVT LTD. AND CANNOT BE USED WITHOUT THEIR WRITTEN PERMISSION
- 2.DO NOT SCALE DRAWINGS
- 3.ALL DIMENSIONS ARE IN MILLIMETERS, UNLESS SPECIFIED OTHERWISE
- 4.ALL DIMENSIONS ARE TO BE SITE CHECKED AND VERIFIED PRIOR TO COMMENCEMENT

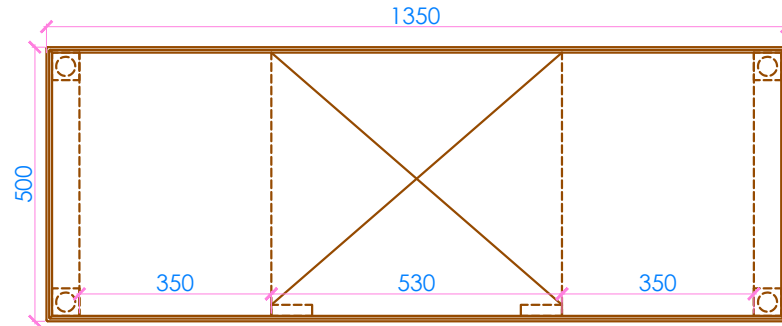

PLAN




REFERENCE IMAGE




Knob



stain teak

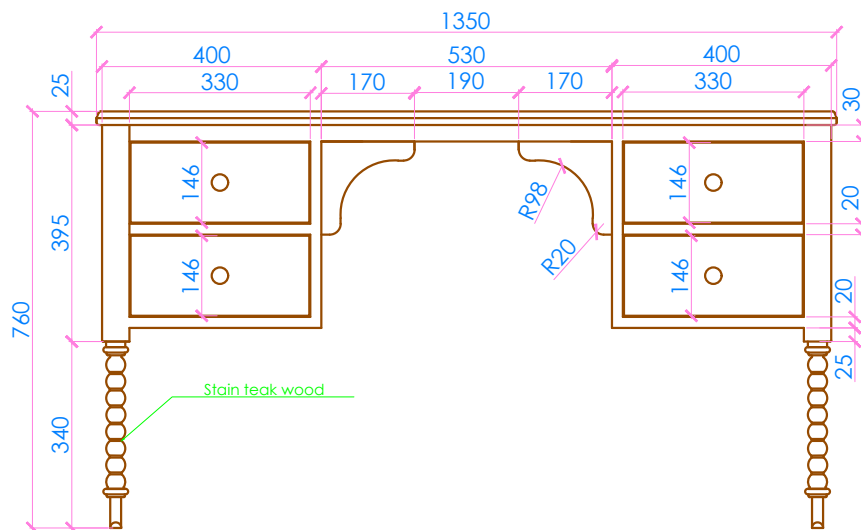

FRONT ELEVATION

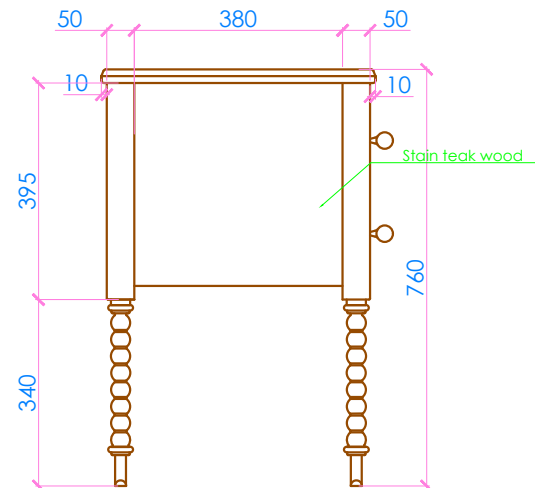

SIDE ELEVATION

REV	DATE	AMENDMENTS

CLIENT :

ARCHITECT :

CONTRACTOR :

**NIRMAN INDIA
CONSTRUCTIONS
PVT LTD.**

PROJECT TITLE:- CASSINELLA GOA

DRAWING TITLE :-


SCALE : DATE : 28/03/26

DRAWING BY NICPL

DRAWING NO. REVISION:

0

QTY -01

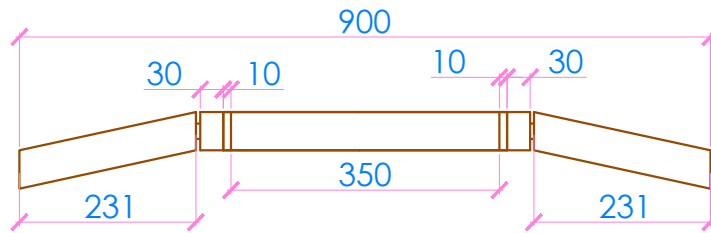


PLAN




REFERENCE IMAGE



stain teak

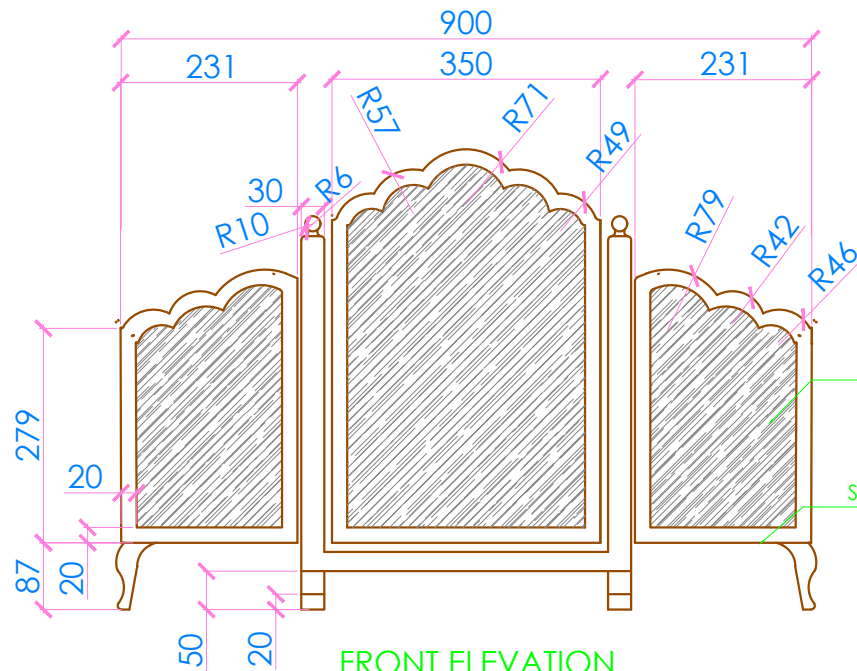

FRONT ELEVATION

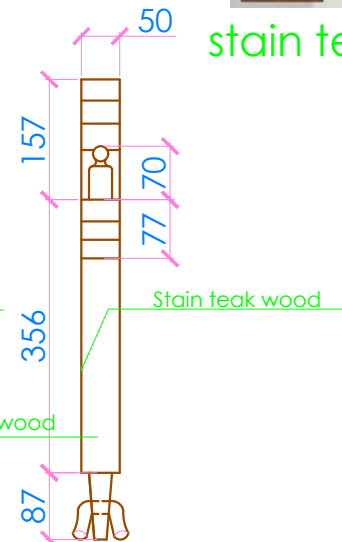

SIDE ELEVATION

NOTES/ LEGEND-

- 1.ALL DESIGNS ARE SOLE PROPERTY OF NIRMAN INDIA CONSTRUCTION PVT LTD. AND CANNOT BE USED WITHOUT THEIR WRITTEN PERMISSION
- 2.DO NOT SCALE DRAWINGS
- 3.ALL DIMENSIONS ARE IN MILLIMETERS, UNLESS SPECIFIED OTHERWISE
- 4.ALL DIMENSIONS ARE TO BE SITE CHECKED AND VERIFIED PRIOR TO COMMENCEMENT

REV	DATE	AMENDMENTS

CLIENT :

ARCHITECT :

CONTRACTOR :

**NIRMAN INDIA
CONSTRUCTIONS
PVT LTD.**

PROJECT TITLE:- CASSINELLA GOA

DRAWING TITLE :-


SCALE : DATE : 28/03/26

DRAWING BY NICPL

DRAWING NO. REVISION:

0

QTY - 01

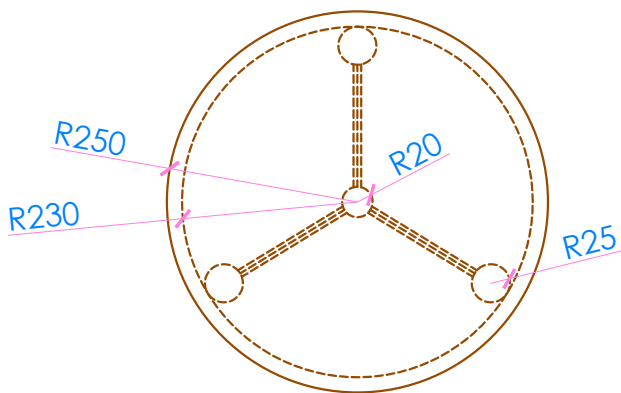


PLAN



REFERENCE IMAGE



stain teak

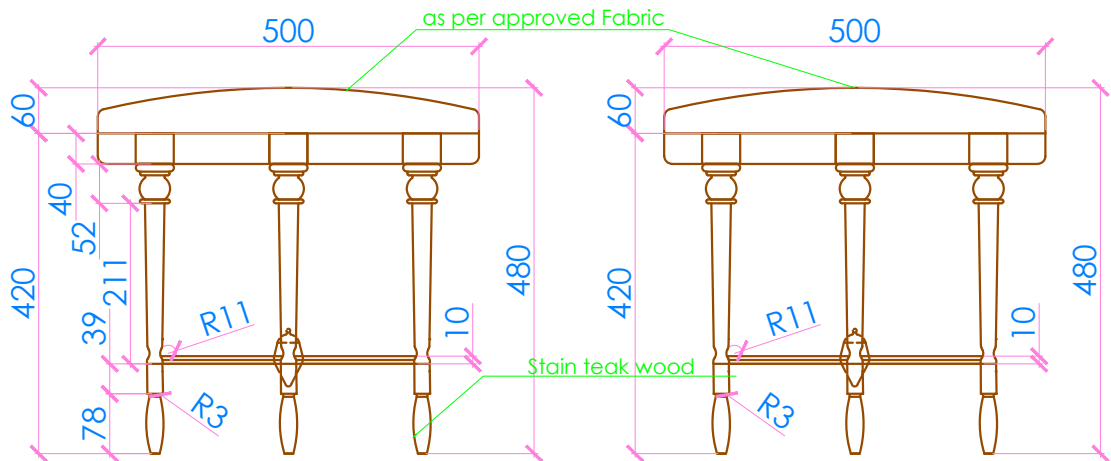

FRONT ELEVATION

SIDE ELEVATION

NOTES/ LEGEND-

- 1.ALL DESIGNS ARE SOLE PROPERTY OF NIRMAN INDIA CONSTRUCTION PVT LTD. AND CANNOT BE USED WITHOUT THEIR WRITTEN PERMISSION
- 2.DO NOT SCALE DRAWINGS
- 3.ALL DIMENSIONS ARE IN MILLIMETERS, UNLESS SPECIFIED OTHERWISE
- 4.ALL DIMENSIONS ARE TO BE SITE CHECKED AND VERIFIED PRIOR TO COMMENCEMENT

REV	DATE	AMENDMENTS

CLIENT :

ARCHITECT :

CONTRACTOR :


NIRMAN INDIA
CONSTRUCTIONS
PVT LTD.

PROJECT TITLE:- CASSINELLA GOA

DRAWING TITLE :-

SCALE :	DATE : 28/03/26
DRAWING BY	NICPL
DRAWING NO.	REVISION:

0

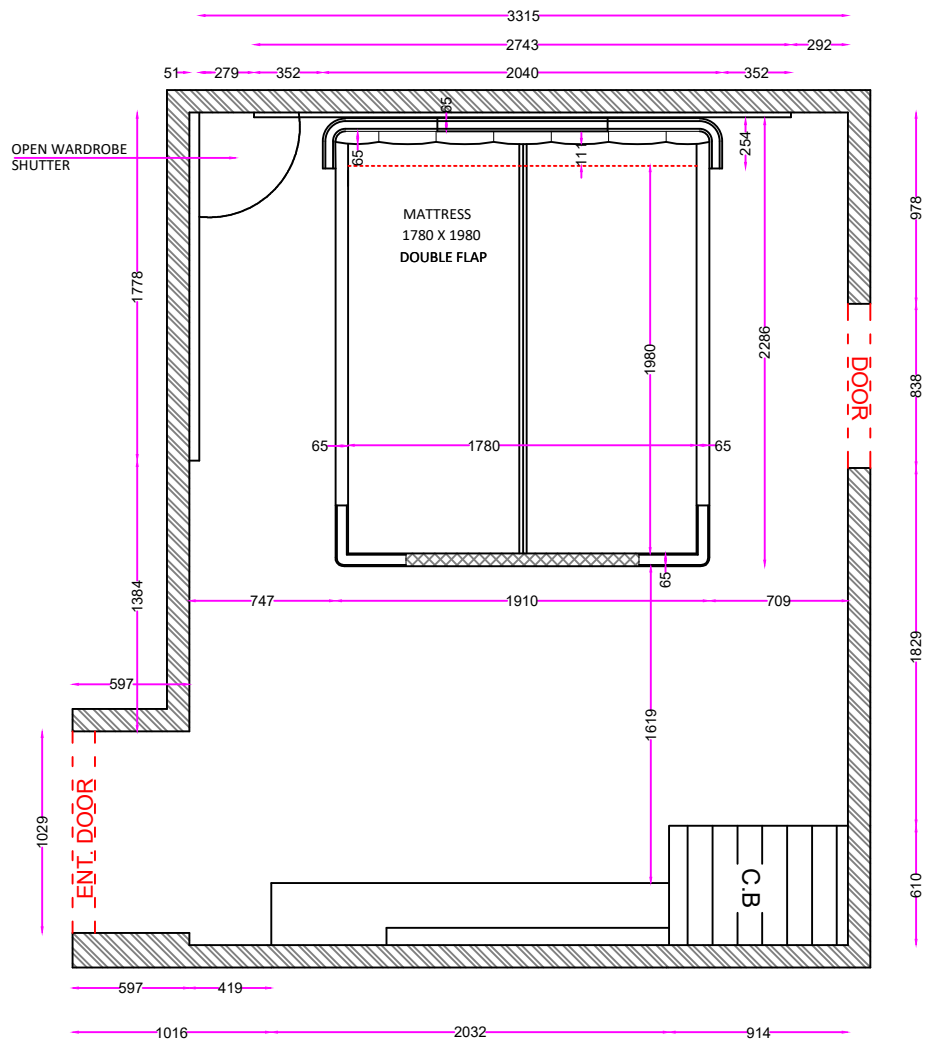

ELEMENTS

PRODUCT CODE

SECOND FLOOR
MASTER BEDROOM
LAYOUT

PROJECT
MR. NAVAL JI
(RAJDHANI ENCLAVE-44)

FINISH

UPHOLSTRY-FABRIC

POLISH COLOUR CODE-


METAL COLOUR-

CHECKED BY -

DESIGNER - APARNA BANERJEE

REMARKS


DATE-4/2/2023

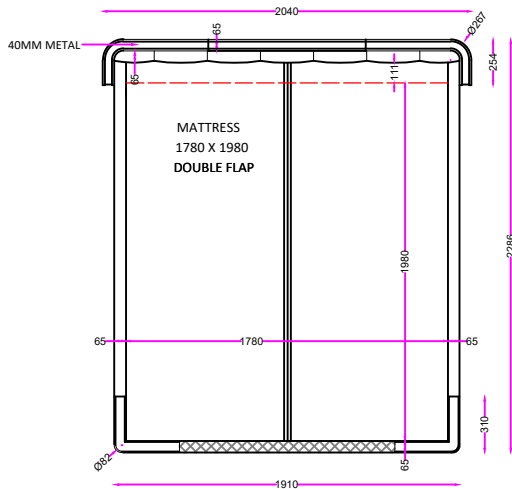


TOP VIEW



IMAGE

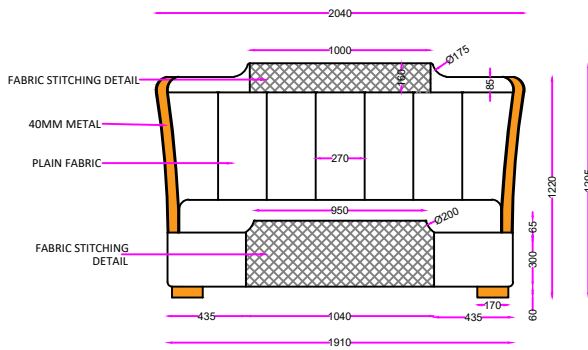

FRONT VIEW

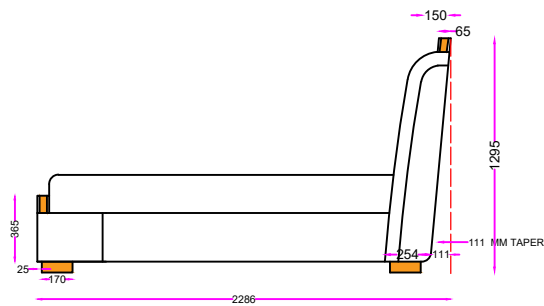

SIDE VIEW

ELEMENTS

PRODUCT CODE
ELS-5/5-NL

SECOND FLOOR
(MASTER BEDROOM)
BED DETAIL

PROJECT
MR. NAVAL JI
(RAJDHANI ENCLAVE-44)

FINISH

UPHOLSTERY-FABRIC

POLISH COLOUR CODE-



METAL COLOUR-

CHECKED BY -



DESIGNER - APARNA BANERJEE

REMARKS

DATE- 4/2/2023

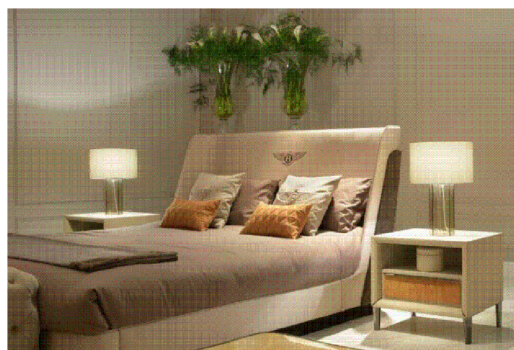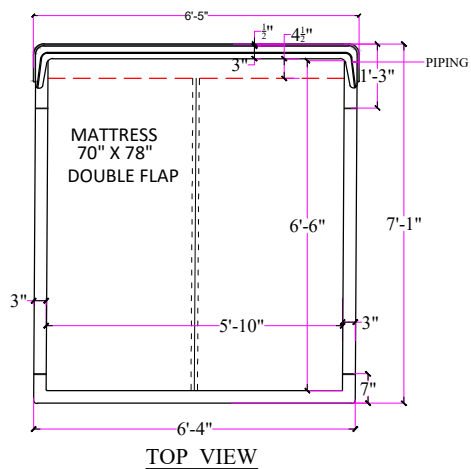

IMAGE

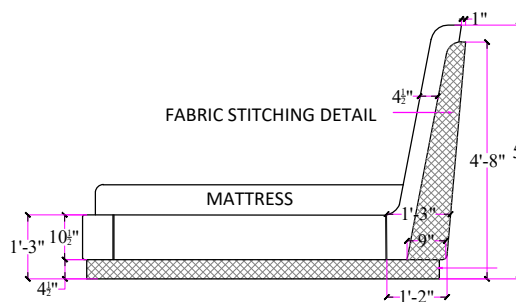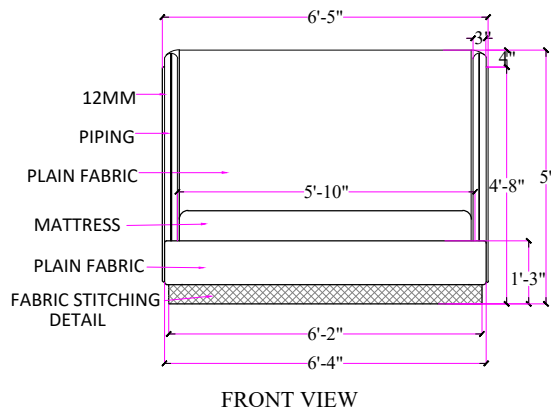

ELEMENTS

PRODUCT CODE

SECOND FLOOR
DAUGHTER'S BED DETAIL

PROJECT
KATHMANDU PROJECT

FINISH

UPHOLSTERY-FABRIC

POLISH COLOUR CODE-

METAL COLOUR-

CHECKED BY -

DESIGNER - APARNA BANARJEE

REMARKS

DATE-01/09/2023

PARENTS ROOM

QTY. 01 PC

NOTES/ LEGEND-

- 1.ALL DESIGNS ARE SOLE PROPERTY OF NIRMAN INDIA CONSTRUCTION PVT LTD. AND CANNOT BE USED WITHOUT THEIR WRITTEN PERMISSION
- 2.DO NOT SCALE DRAWINGS
- 3.ALL DIMENSIONS ARE IN MILLIMETERS, UNLESS SPECIFIED OTHERWISE
- 4.ALL DIMENSIONS ARE TO BE SITE CHECKED AND VERIFIED PRIOR TO COMMENCEMENT

REV	DATE	AMENDMENTS


CLIENT : Mrs. Sumeeta Chopra

LOCATION : Golf Course Rd, Sector 42, Gurugram

PROJECT TITLE:-Tower 2 204 B,The Magnolias

DRAWING TITLE :- Bed


SCALE :	DATE : 06/05/26
DRAWING BY	NICPL
DRAWING NO. 1	REVISION: R-0

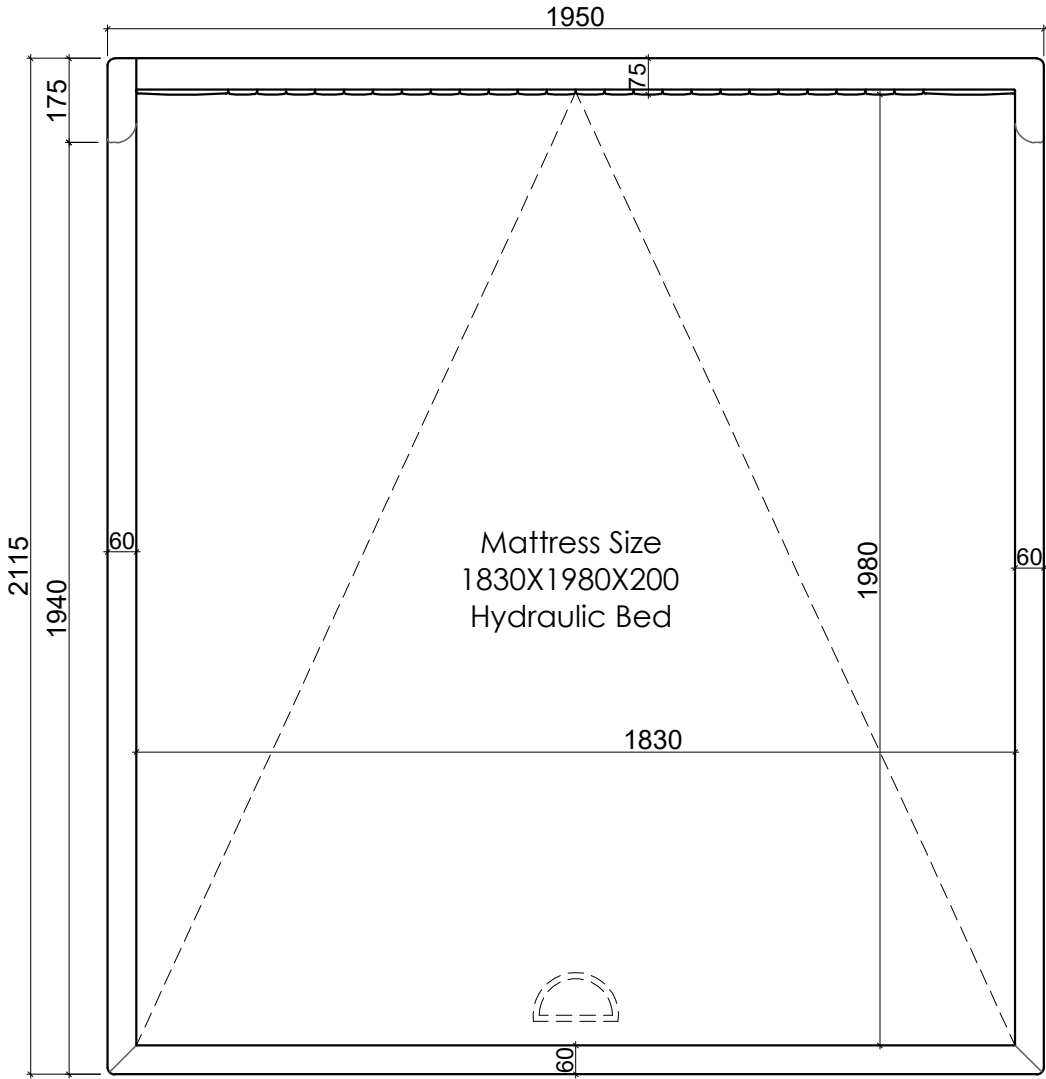

PLAN




REF. IMAGE

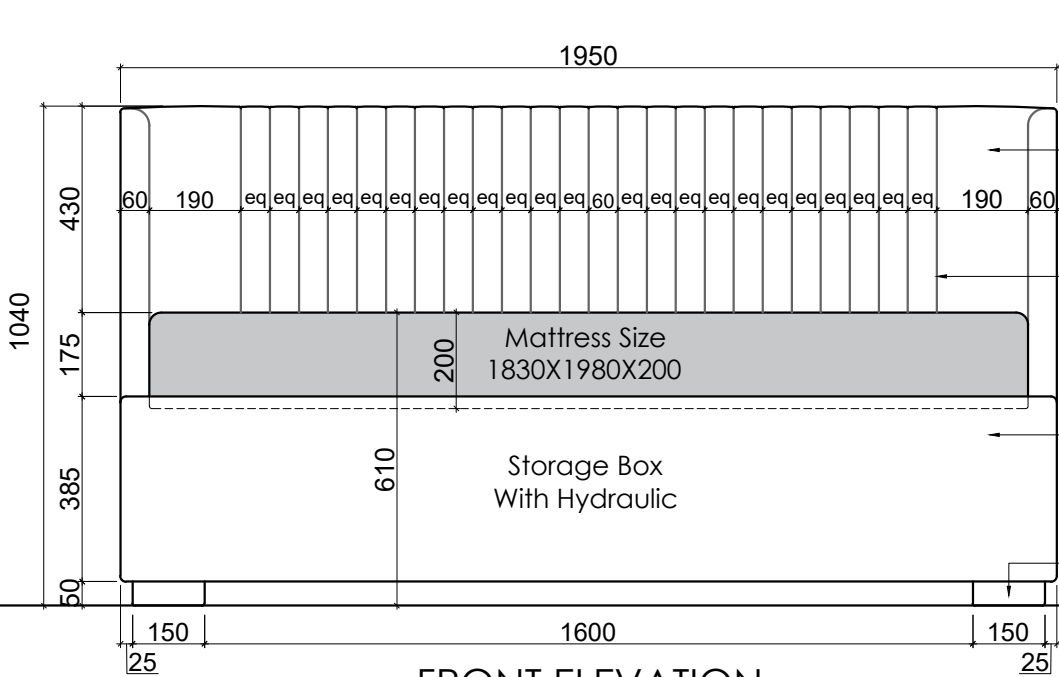

FRONT ELEVATION


- Leatherette Upholstered Head Board As/Sel
- Stitching Detail With 60mm Gap As Shown In Ref. Image
- Leatherette Upholstered Bed Box As/Sel
- Wooden Legs Finish As/Sel

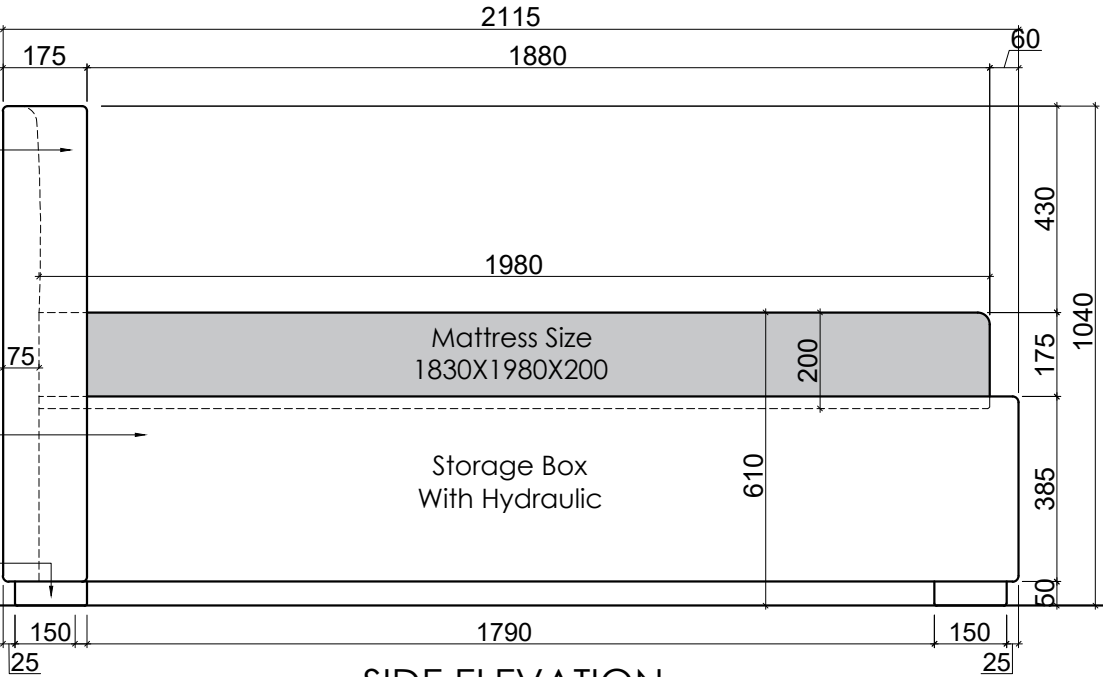


SIDE ELEVATION

NOTES/ LEGEND-

- 1.ALL DESIGNS ARE SOLE PROPERTY OF NIRMAN INDIA CONSTRUCTION PVT LTD. AND CANNOT BE USED WITHOUT THEIR WRITTEN PERMISSION
- 2.DO NOT SCALE DRAWINGS
- 3.ALL DIMENSIONS ARE IN MILLIMETERS, UNLESS SPECIFIED OTHERWISE
- 4.ALL DIMENSIONS ARE TO BE SITE CHECKED AND VERIFIED PRIOR TO COMMENCEMENT

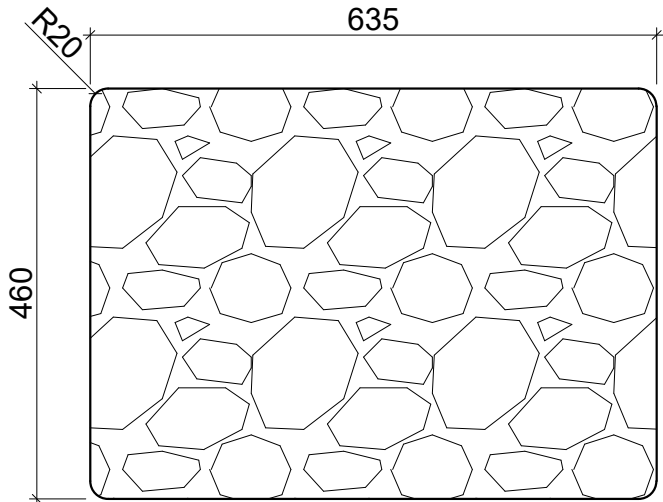

PLAN

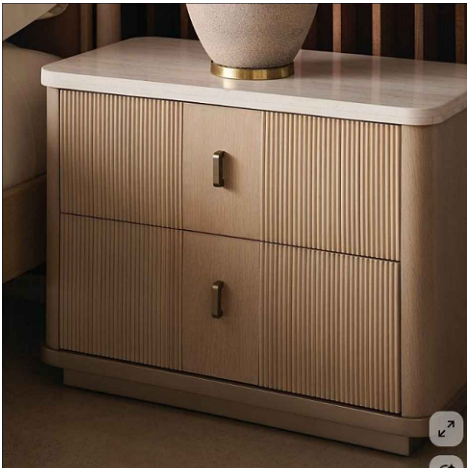


REF. IMAGE



Veneer

Stone

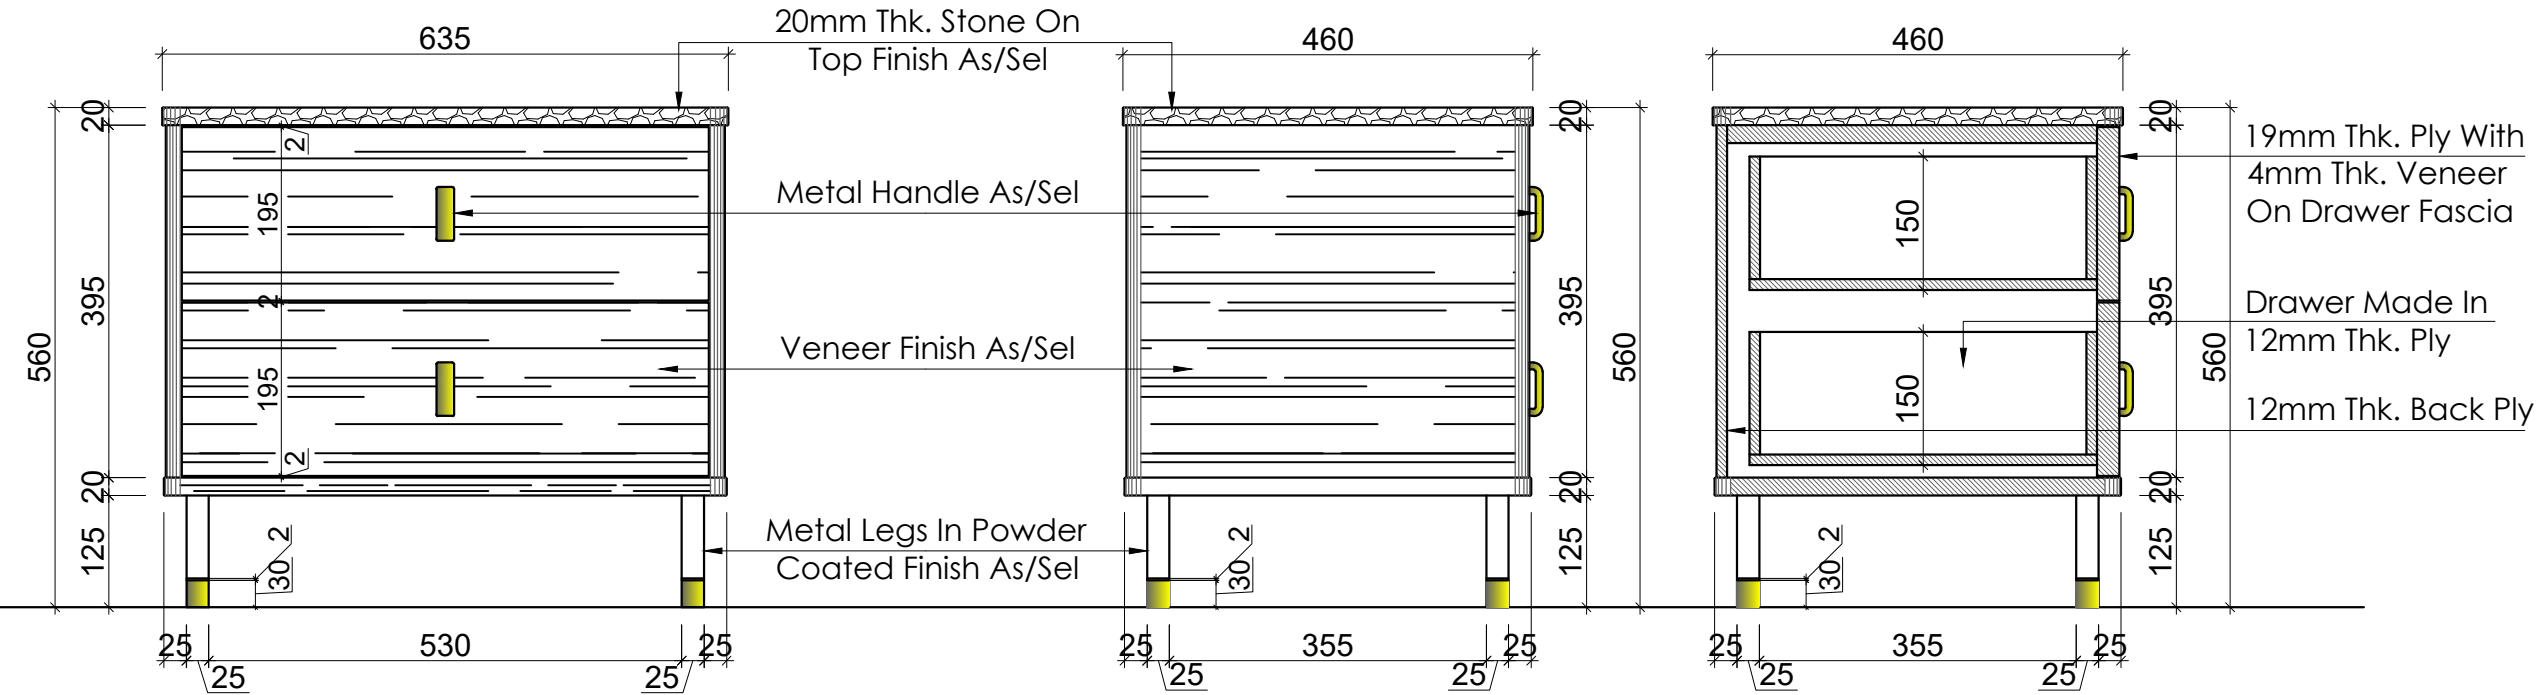

FRONT ELEVATION

SIDE ELEVATION

SECTIONAL VIEW

REV	DATE	AMENDMENTS

CLIENT : Mrs. Sumeeta Chopra

LOCATION : Golf Course Rd, Sector 42, Gurugram

PROJECT TITLE:-Tower 2 204 B,The Magnolias

DRAWING TITLE :- Side Table

SCALE :	DATE : 06/05/26
DRAWING BY	NICPL
DRAWING NO. 2	REVISION: R-0

NOTES/ LEGEND-

- 1.ALL DESIGNS ARE SOLE PROPERTY OF NIRMAN INDIA CONSTRUCTION PVT LTD. AND CANNOT BE USED WITHOUT THEIR WRITTEN PERMISSION
- 2.DO NOT SCALE DRAWINGS
- 3.ALL DIMENSIONS ARE IN MILLIMETERS, UNLESS SPECIFIED OTHERWISE
- 4.ALL DIMENSIONS ARE TO BE SITE CHECKED AND VERIFIED PRIOR TO COMMENCEMENT

REV	DATE	AMENDMENTS


CLIENT : Mrs. Sumeeta Chopra

LOCATION : Golf Course Rd, Sector 42, Gurugram

PROJECT TITLE:-Tower 2 204 B,The Magnolias

DRAWING TITLE :- Foot Stool


SCALE :	DATE : 06/05/26
DRAWING BY	NICPL
DRAWING NO. 3	REVISION: R-0

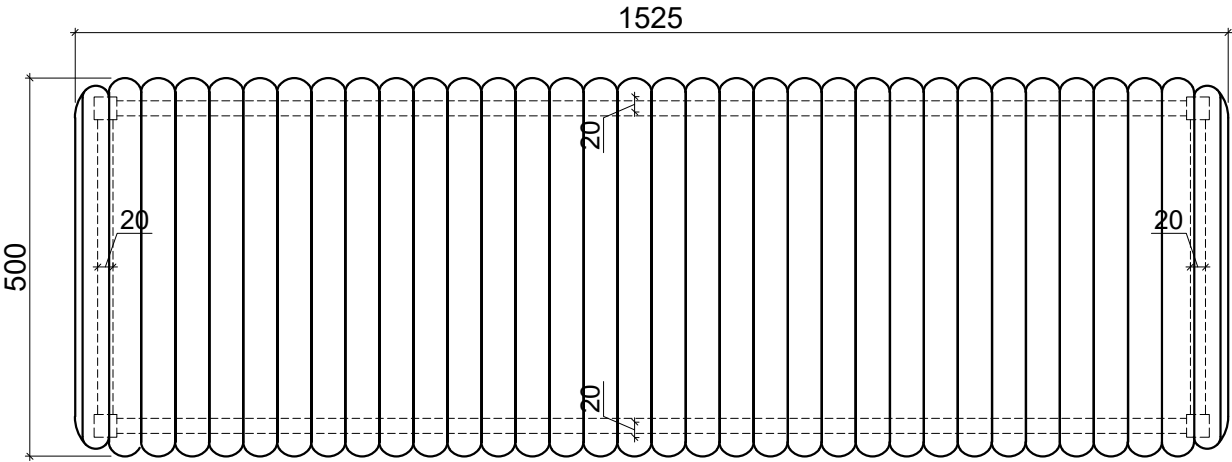

PLAN



REF. IMAGE

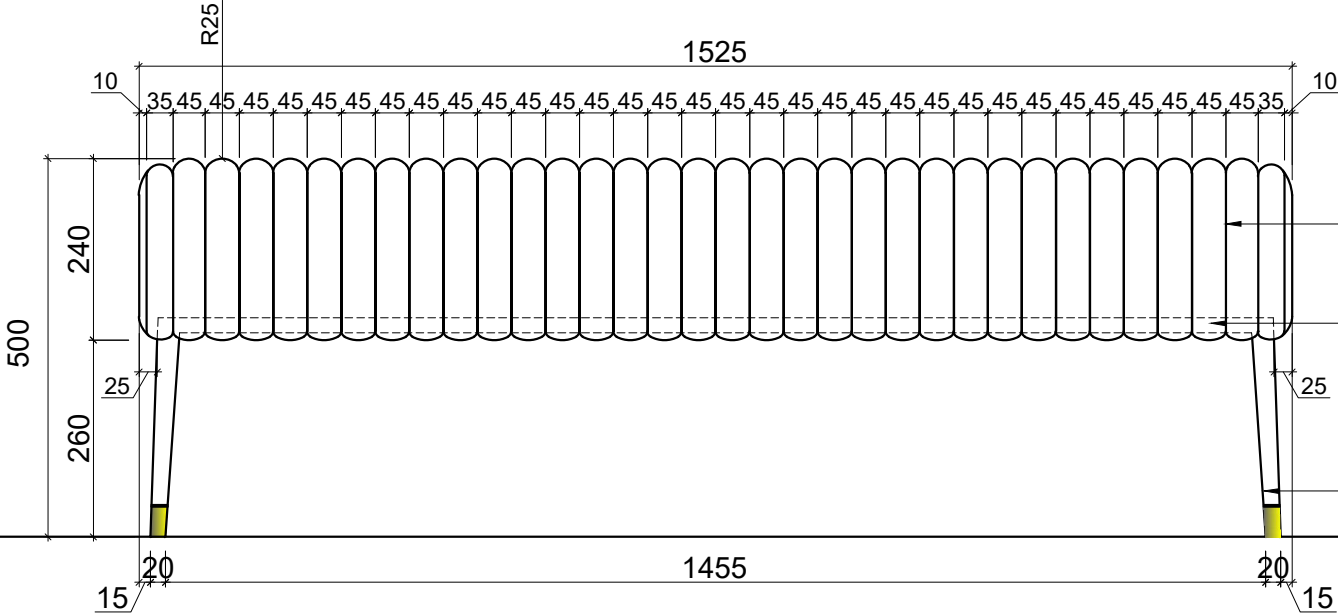


FRONT ELEVATION

Leatherette Finish
As/Sel

20x20 Metal Support
Connect With Legs
Finish As/Sel

Legs In Metal Powder
Coated Finish As/Sel

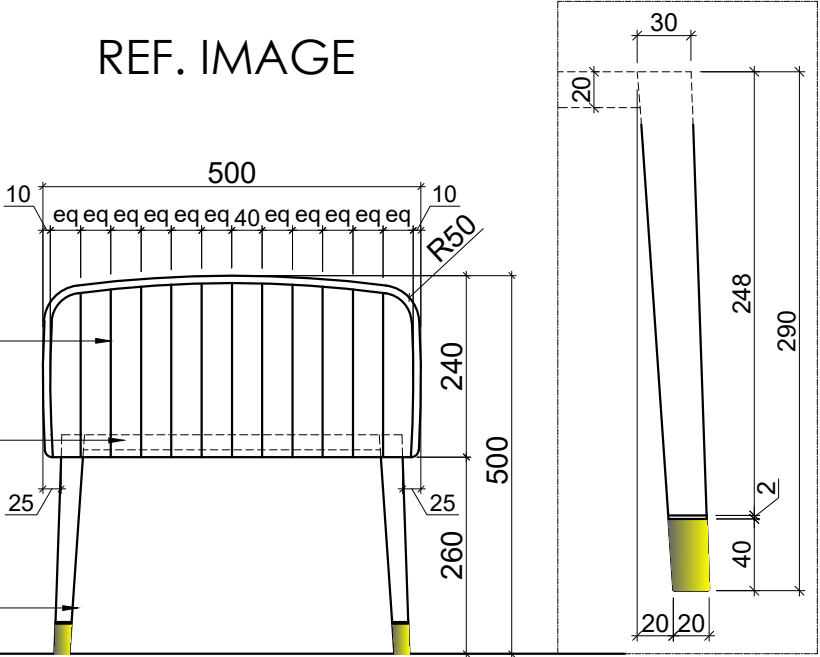

SIDE ELEVATION


Leg Detail

PARENTS ROOM


QTY. 01 PC

NOTES/ LEGEND-


- 1.ALL DESIGNS ARE SOLE PROPERTY OF NIRMAN INDIA CONSTRUCTION PVT LTD. AND CANNOT BE USED WITHOUT THEIR WRITTEN PERMISSION
- 2.DO NOT SCALE DRAWINGS
- 3.ALL DIMENSIONS ARE IN MILLIMETERS, UNLESS SPECIFIED OTHERWISE
- 4.ALL DIMENSIONS ARE TO BE SITE CHECKED AND VERIFIED PRIOR TO COMMENCEMENT

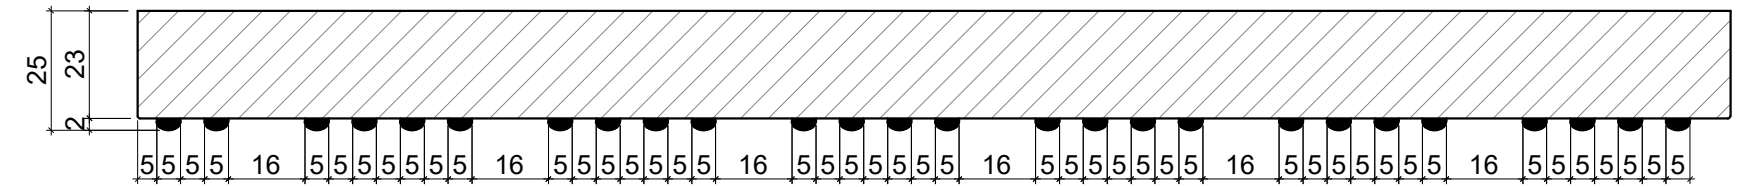


Fluting Details

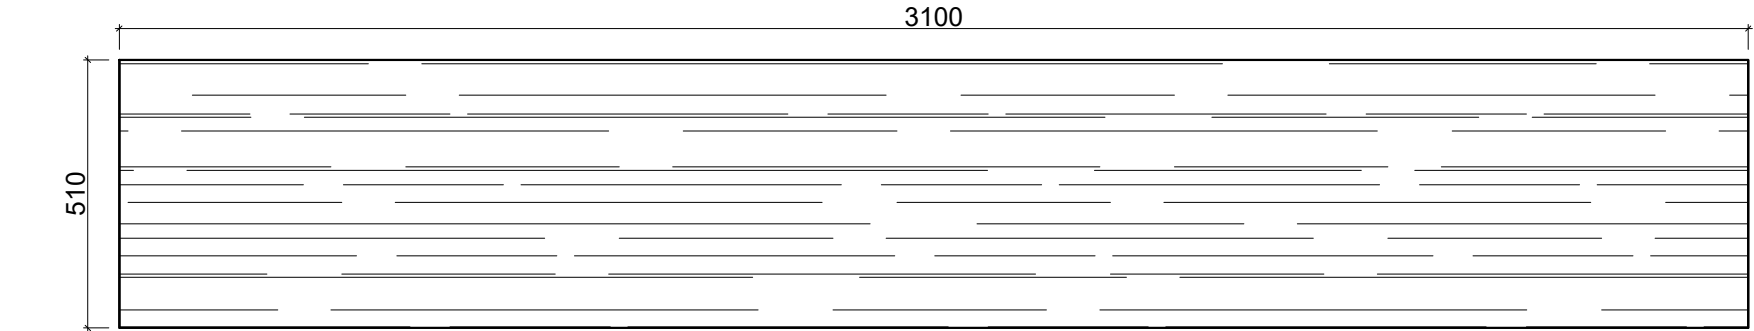

PLAN

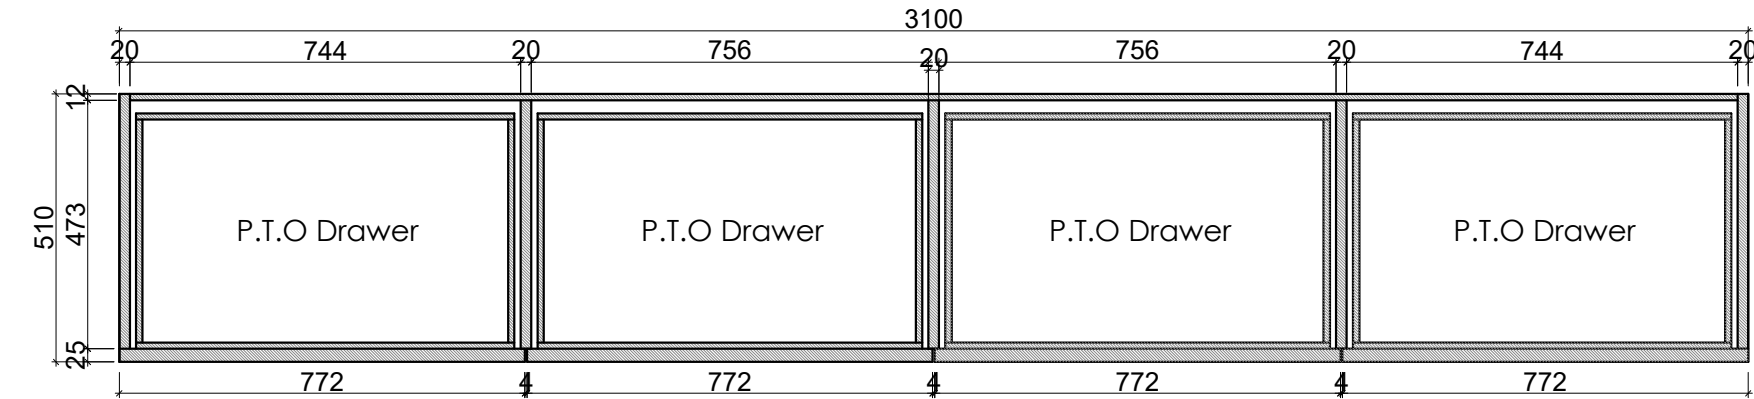

SECTIONAL PLAN

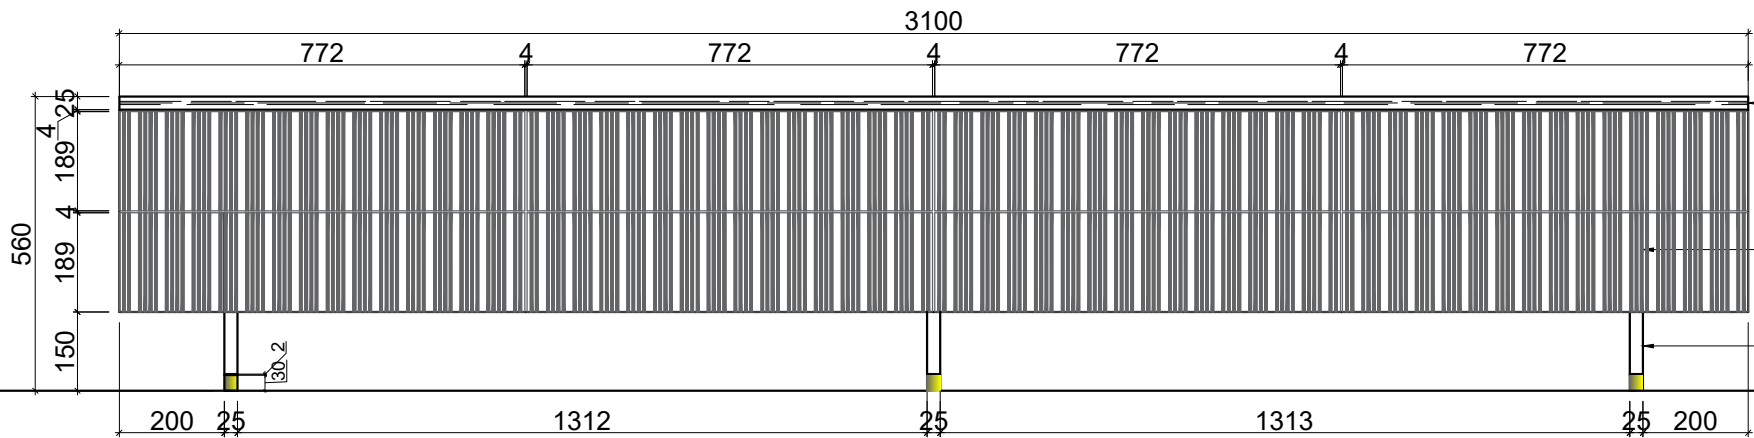

FRONT ELEVATION




REF. IMAGE

Veneer

19mm Thk. Ply With
4mm Thk. Veneer Top

Drawer Made In
12mm Thk. ply

12mm Thk. Back Ply

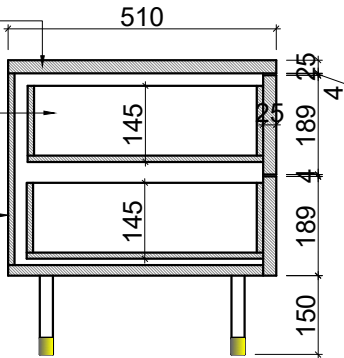


SECTIONAL VIEW

25mm Thk. Top In
Veneer Finish As/Sel

P.T.O Drawer's in Fluted
Pattern As/Image

Metal Legs Powder
Coated Finish As/Sel

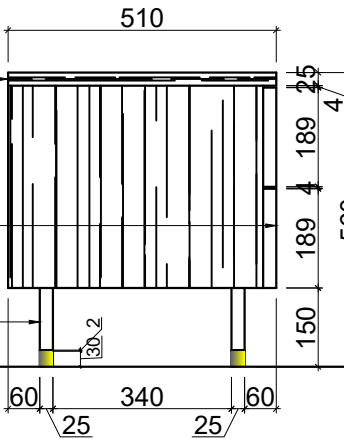

SIDE ELEVATION

REV	DATE	AMENDMENTS

CLIENT : Mrs. Sumeeta Chopra

LOCATION : Golf Course Rd, Sector 42, Gurugram

PROJECT TITLE:-Tower 2 204 B,The Magnolias

DRAWING TITLE :- TV Unit

SCALE : DATE : 06/05/26

DRAWING BY NICPL


DRAWING NO. 4 REVISION: R-0

PARENTS ROOM

QTY. 01 PC

NOTES/ LEGEND-

- 1.ALL DESIGNS ARE SOLE PROPERTY OF NIRMAN INDIA CONSTRUCTION PVT LTD. AND CANNOT BE USED WITHOUT THEIR WRITTEN PERMISSION
- 2.DO NOT SCALE DRAWINGS
- 3.ALL DIMENSIONS ARE IN MILLIMETERS, UNLESS SPECIFIED OTHERWISE
- 4.ALL DIMENSIONS ARE TO BE SITE CHECKED AND VERIFIED PRIOR TO COMMENCEMENT

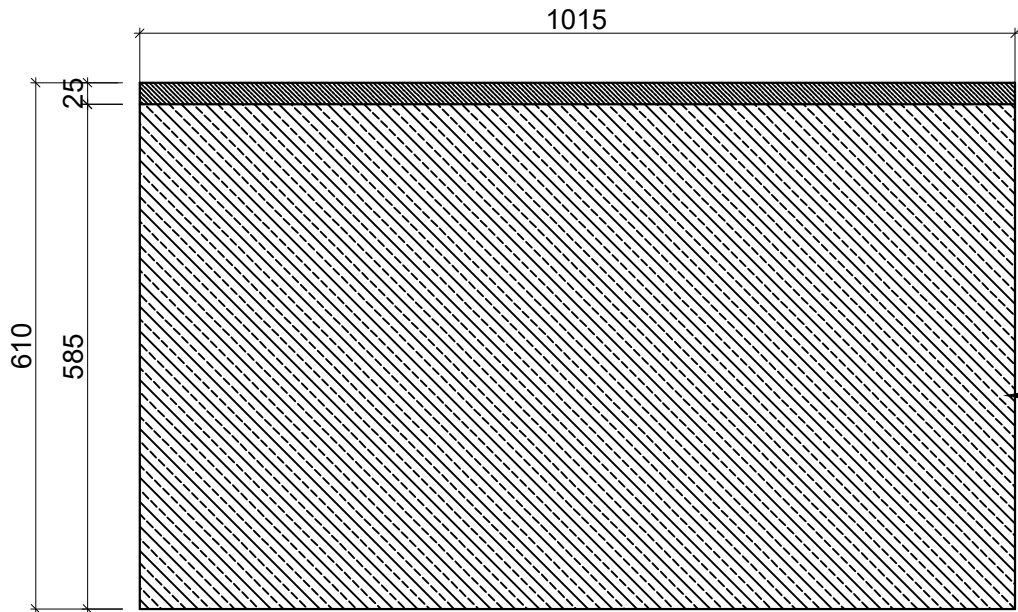

Top In Veneer
Finish As/Sel




REF. IMAGE



Veneer

PLAN

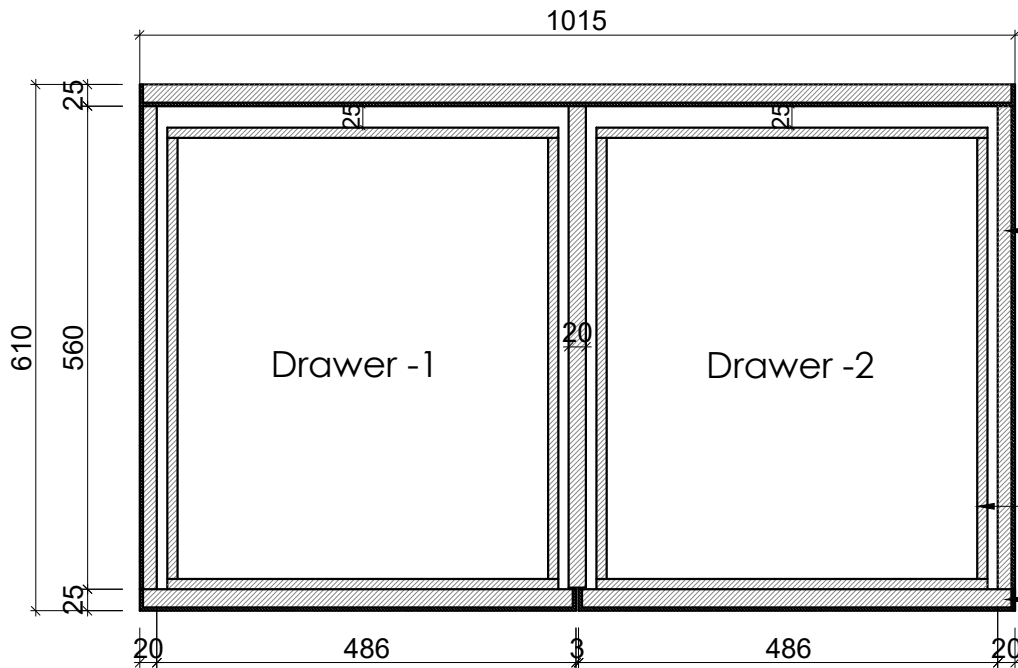


16mm Ply With 4mm
Veneer

19mm Ply With 4mm
Veneer On Top


Drawer Made In
12mm Thk. Ply

19mm Ply With 4mm
Veneer On Fascia

SECTION - A'

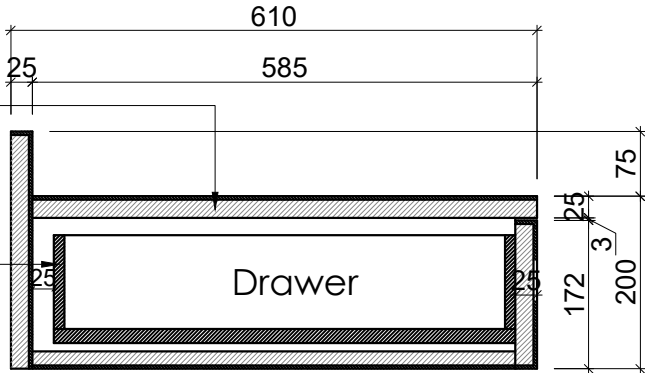


SECTION - B'

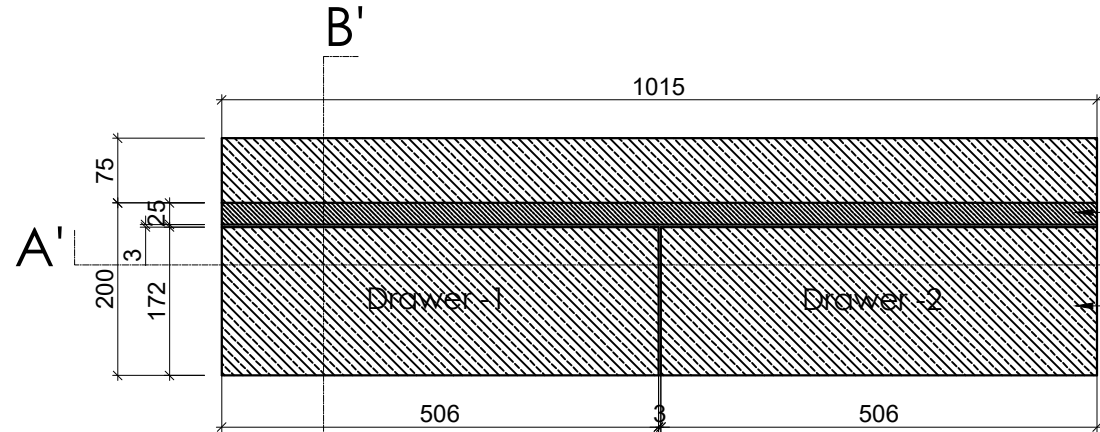

Top In Veneer Finish
As/Sel

P.T.O Drawer Finish In
Veneer As/Sel

FRONT ELEVATION

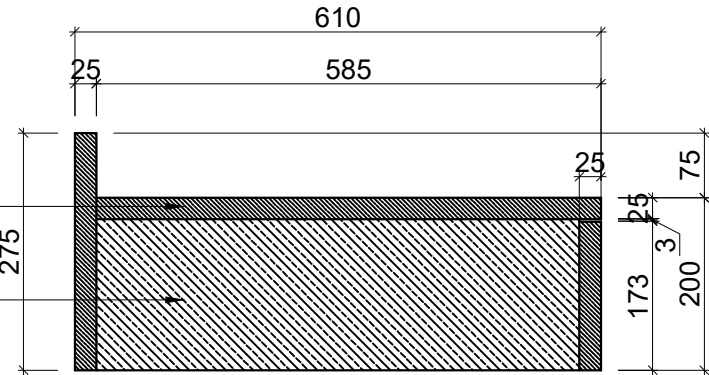

SIDE ELEVATION

CLIENT : Mrs. Sumeeta Chopra

LOCATION : Golf Course Rd, Sector 42, Gurugram

PROJECT TITLE:-Tower 2 204 B,The Magnolias

DRAWING TITLE :- Study Unit

SCALE :

DATE : 06/05/26


DRAWING BY

NICPL

DRAWING NO. 5

REVISION:
R-0

PARENTS ROOM

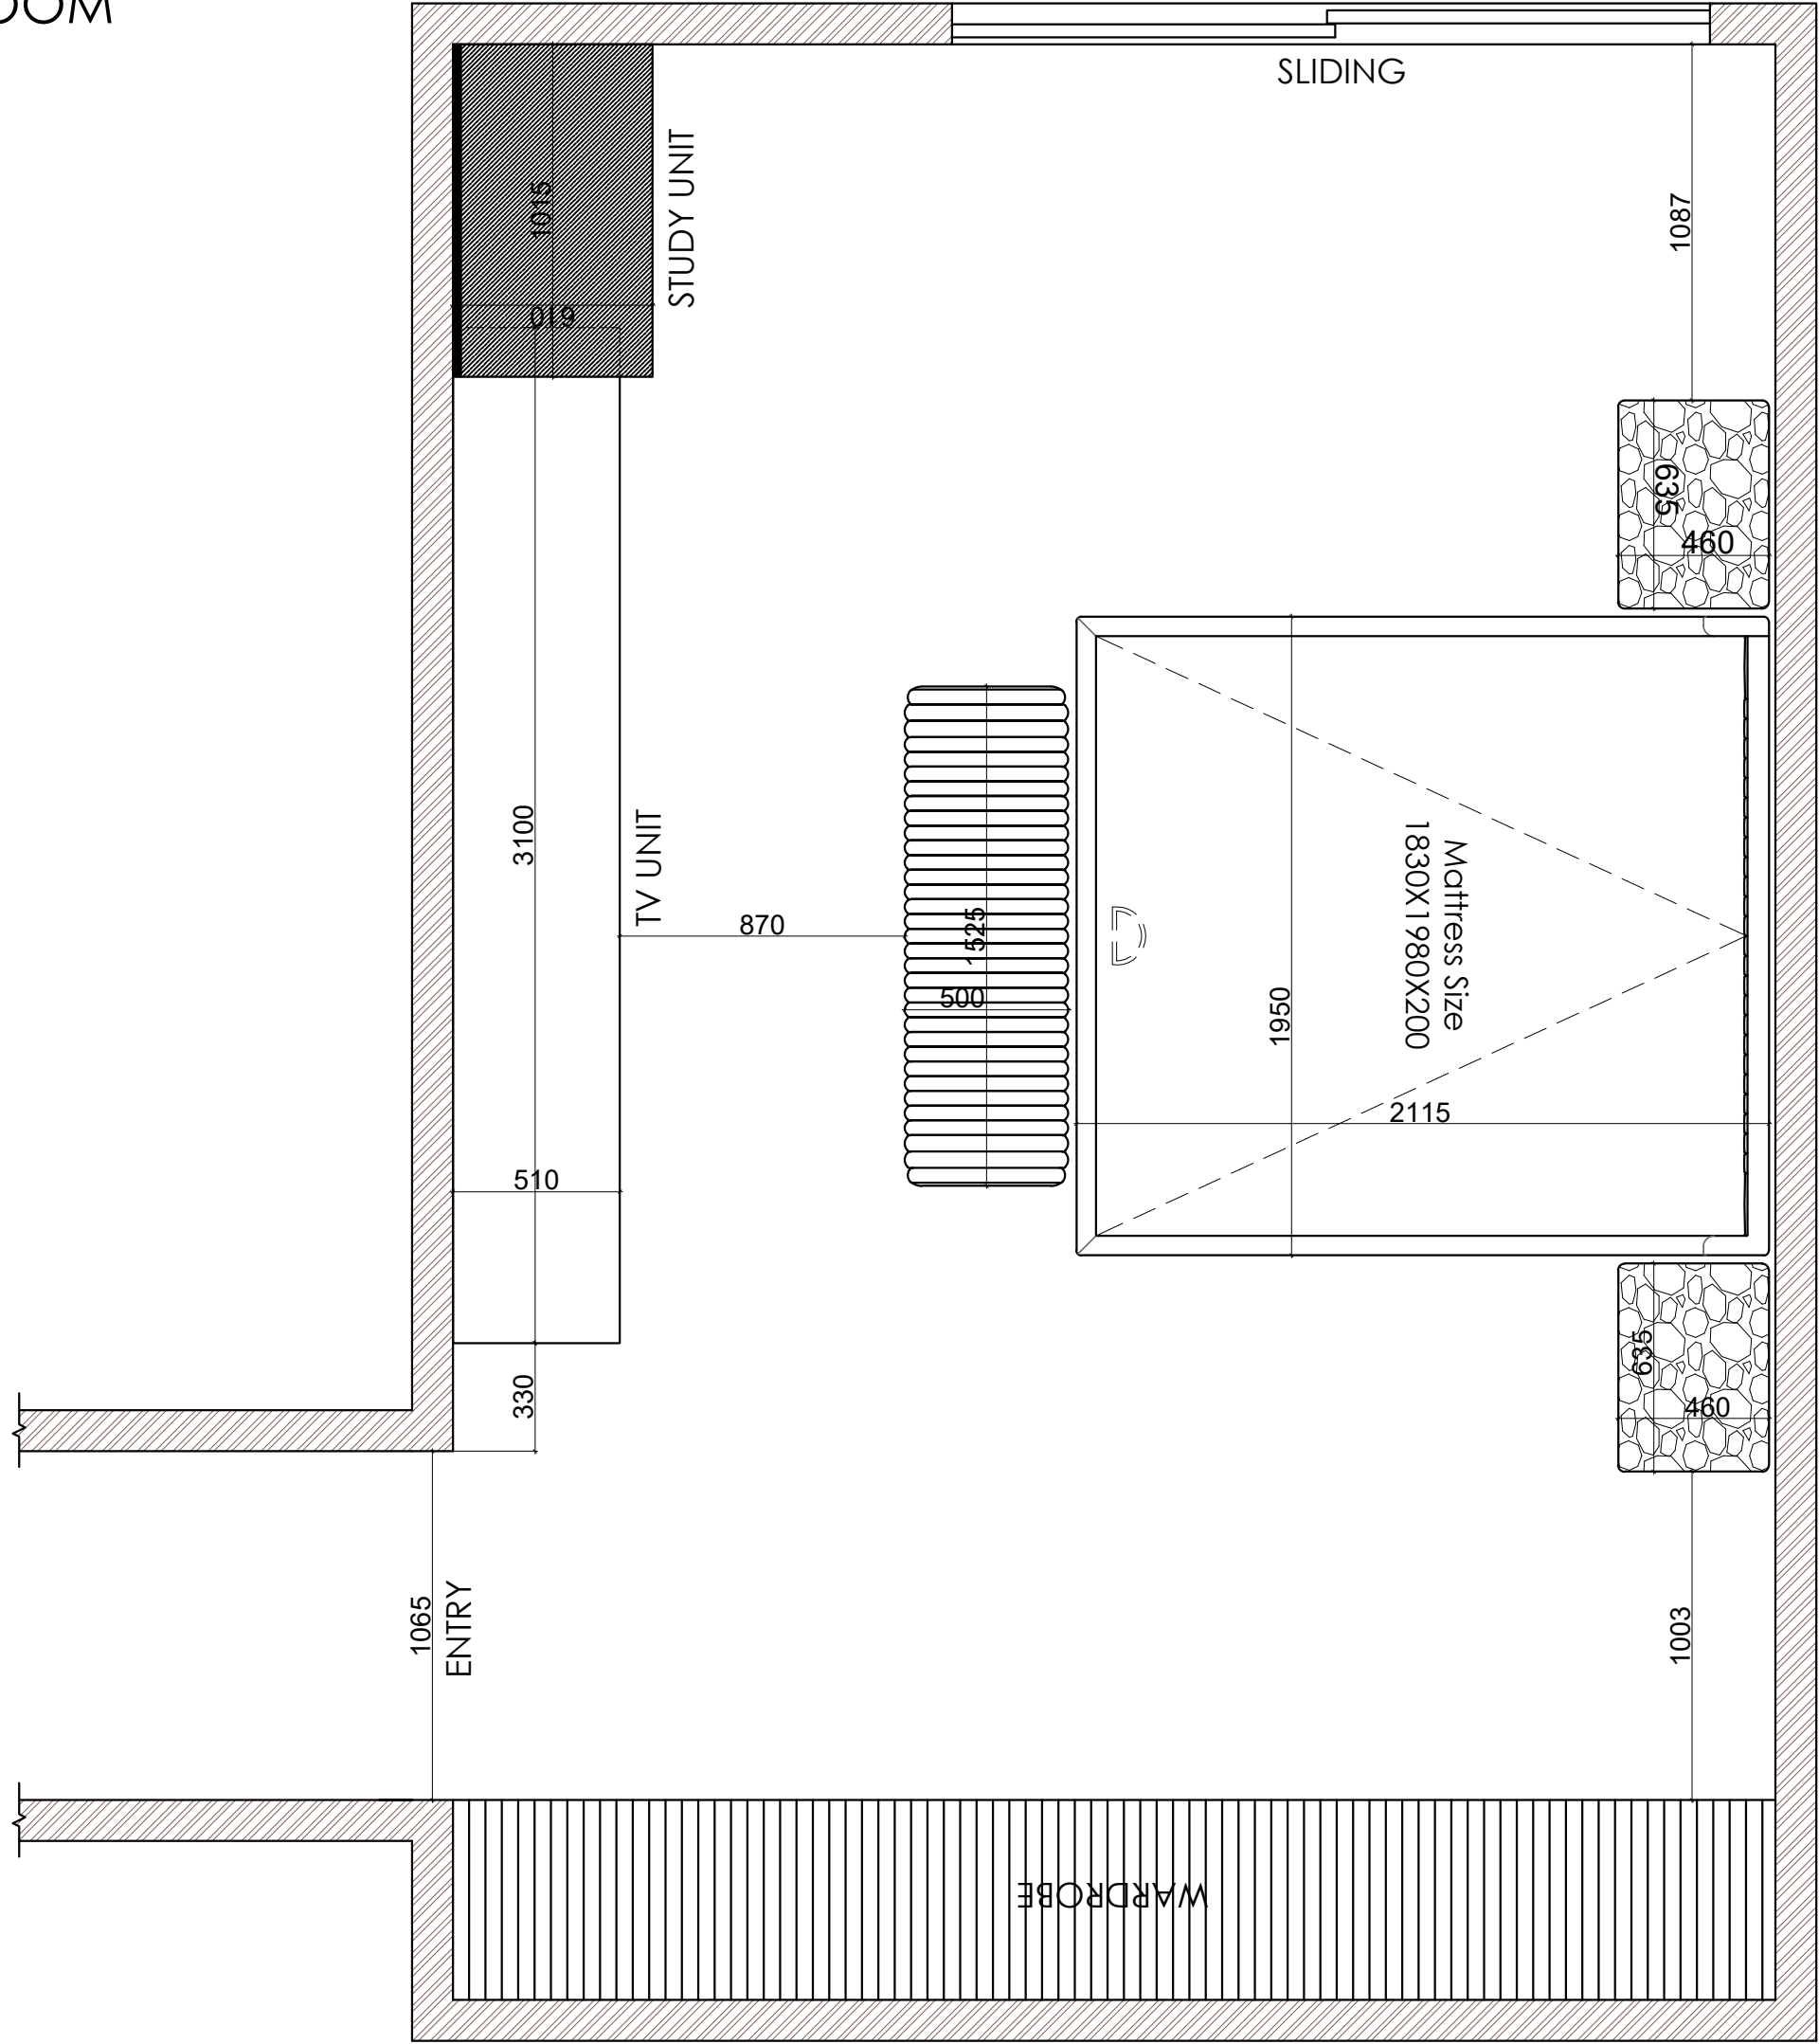

QTY.

NOTES/ LEGEND-

- 1.ALL DESIGNS ARE SOLE PROPERTY OF NIRMAN INDIA CONSTRUCTION PVT LTD. AND CANNOT BE USED WITHOUT THEIR WRITTEN PERMISSION
- 2.DO NOT SCALE DRAWINGS
- 3.ALL DIMENSIONS ARE IN MILLIMETERS, UNLESS SPECIFIED OTHERWISE
- 4.ALL DIMENSIONS ARE TO BE SITE CHECKED AND VERIFIED PRIOR TO COMMENCEMENT

REV	DATE	AMENDMENTS

CLIENT : Mrs. Sumeeta Chopra

LOCATION : Golf Course Rd, Sector 42, Gurugram

PROJECT TITLE:-Tower 2 204 B,The Magnolias

DRAWING TITLE :- Parents Room Layout

SCALE :	DATE : 06/05/26
DRAWING BY	NICPL
DRAWING NO. 0	REVISION: R-0

PARENTS ROOM

QTY.

NOTES/ LEGEND-

- 1.ALL DESIGNS ARE SOLE PROPERTY OF NIRMAN INDIA CONSTRUCTION PVT LTD. AND CANNOT BE USED WITHOUT THEIR WRITTEN PERMISSION
- 2.DO NOT SCALE DRAWINGS
- 3.ALL DIMENSIONS ARE IN MILLIMETERS, UNLESS SPECIFIED OTHERWISE
- 4.ALL DIMENSIONS ARE TO BE SITE CHECKED AND VERIFIED PRIOR TO COMMENCEMENT

REV	DATE	AMENDMENTS


CLIENT : Mrs. Sumeeta Chopra

LOCATION : Golf Course Rd, Sector 42, Gurugram

PROJECT TITLE:-Tower 2 204 B,The Magnolias

DRAWING TITLE :- Bed Wall Elevation

SCALE :	DATE : 06/05/26
DRAWING BY	NICPL
DRAWING NO. 0	REVISION: R-0

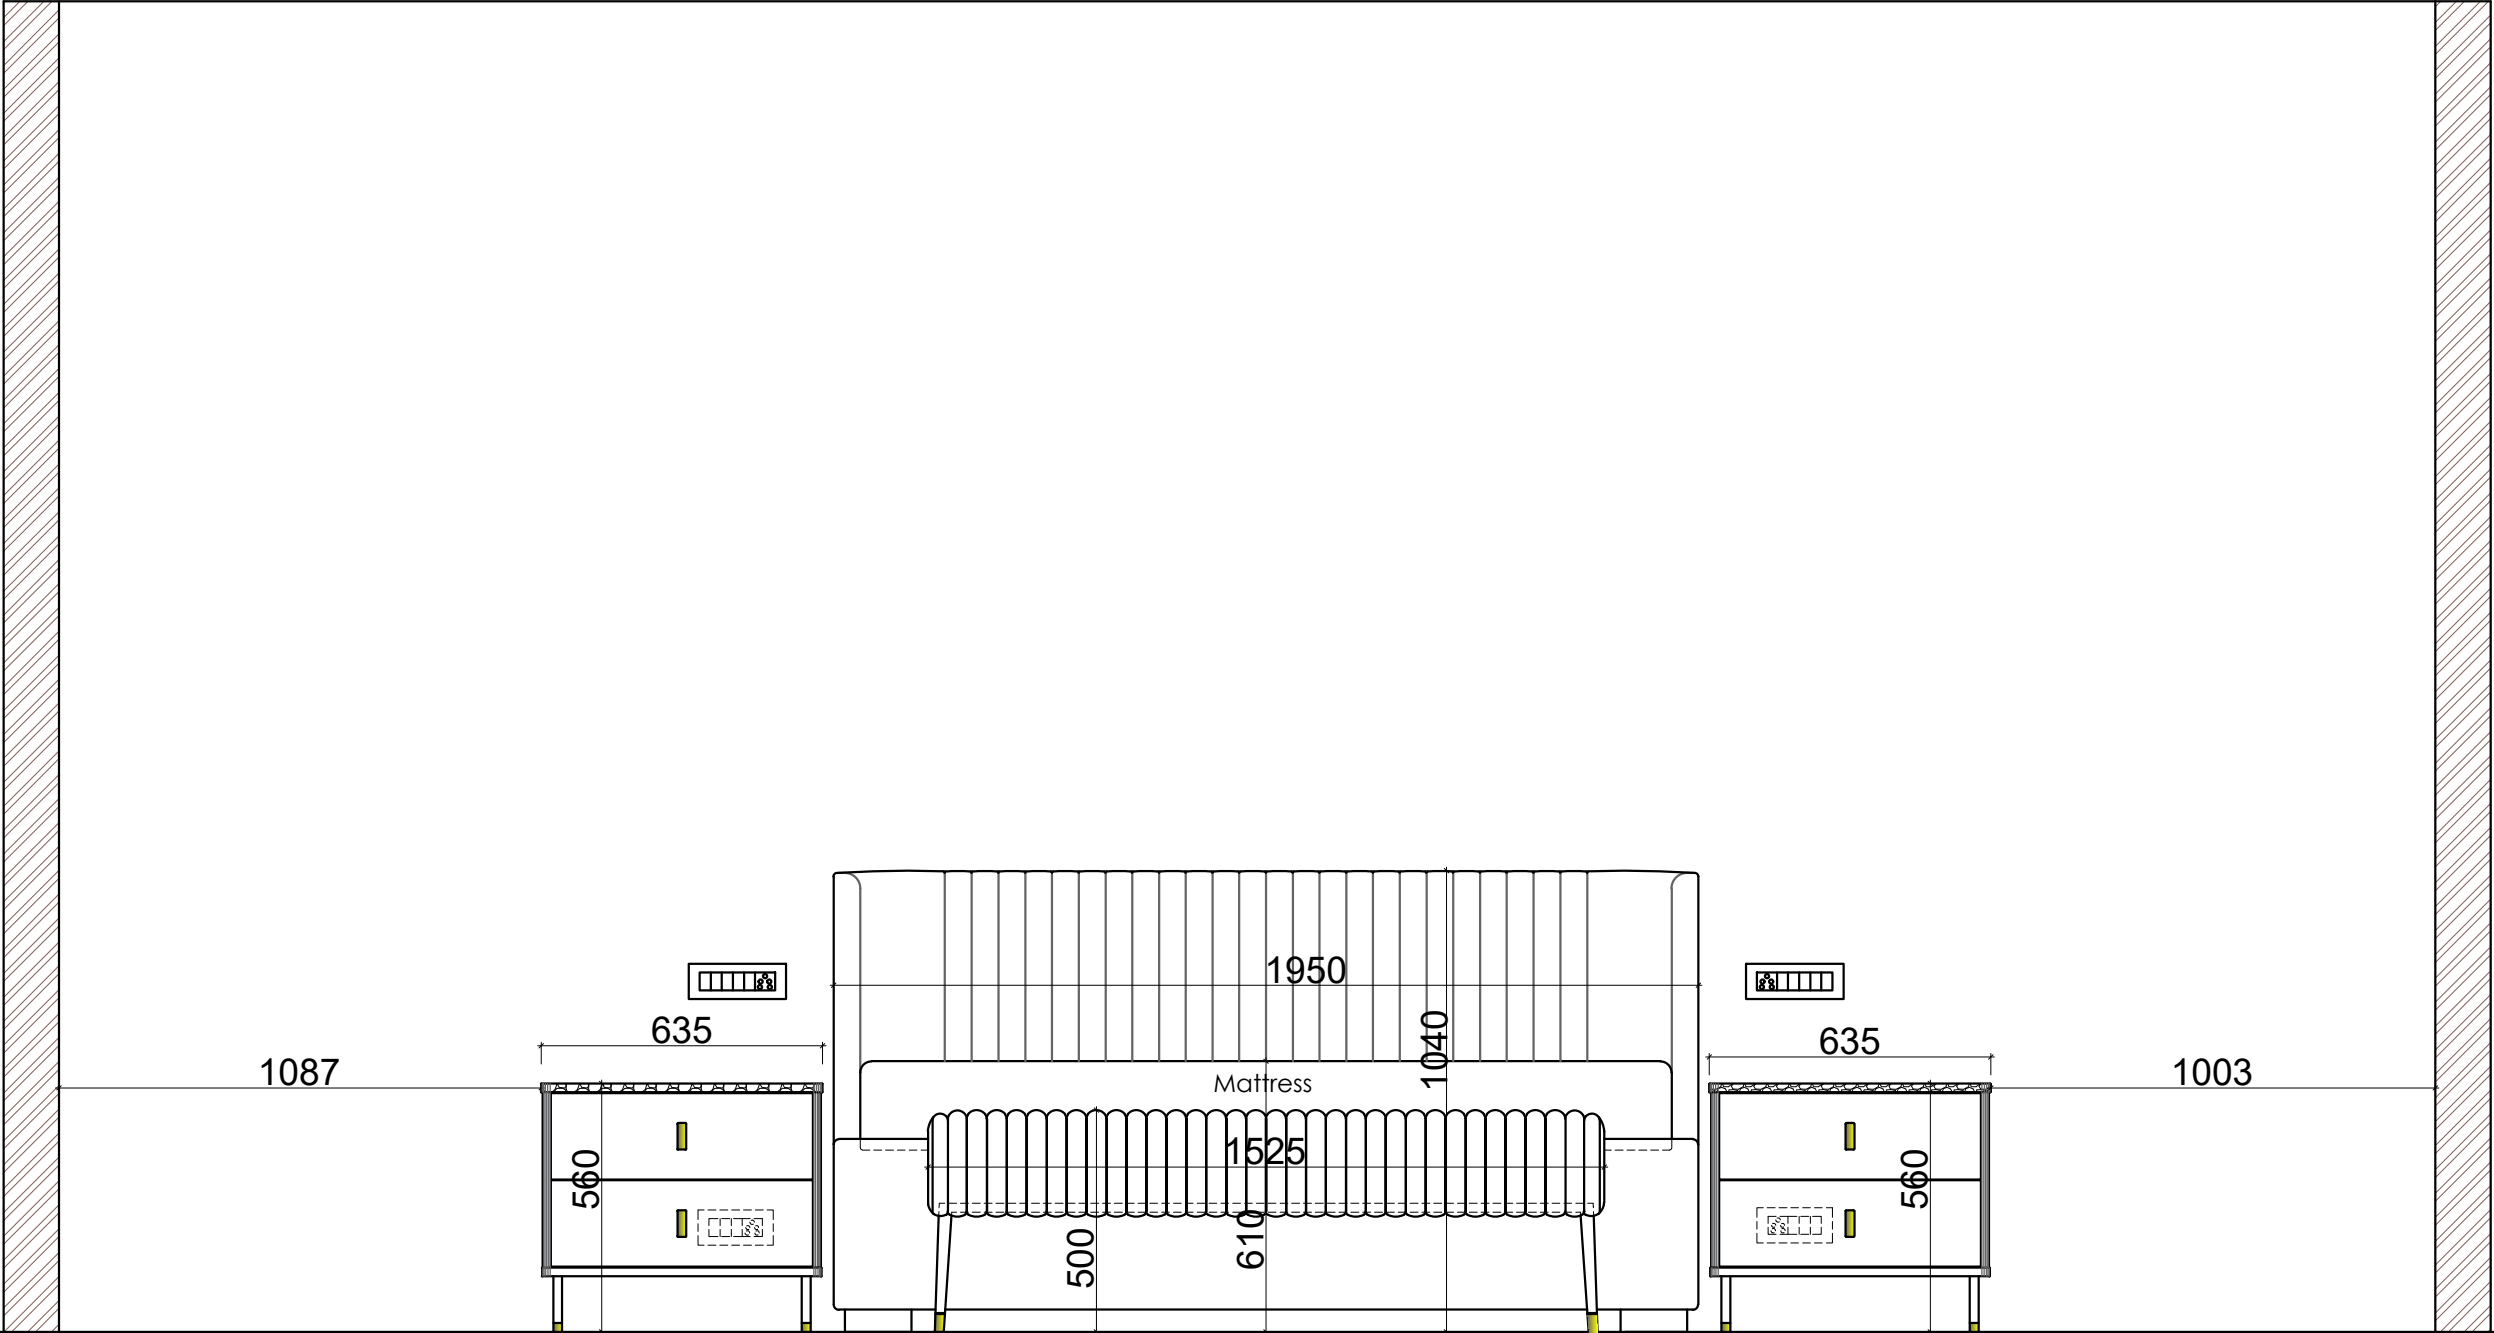

PARENTS ROOM

QTY.

NOTES/ LEGEND-

- 1.ALL DESIGNS ARE SOLE PROPERTY OF NIRMAN INDIA CONSTRUCTION PVT LTD. AND CANNOT BE USED WITHOUT THEIR WRITTEN PERMISSION
- 2.DO NOT SCALE DRAWINGS
- 3.ALL DIMENSIONS ARE IN MILLIMETERS, UNLESS SPECIFIED OTHERWISE
- 4.ALL DIMENSIONS ARE TO BE SITE CHECKED AND VERIFIED PRIOR TO COMMENCEMENT

REV	DATE	AMENDMENTS

CLIENT : Mrs. Sumeeta Chopra

LOCATION : Golf Course Rd, Sector 42, Gurugram

PROJECT TITLE:-Tower 2 204 B,The Magnolias

DRAWING TITLE :-TV Unit Wall Elevation

SCALE :	DATE : 06/05/26
DRAWING BY	NICPL
DRAWING NO. 0	REVISION: R-0

