



Project

SERENITY *studios* CHIC

NTS CONTENTS CONTENTS CON

3-5

ABOUT CLIENT

- Client's Profile
- Hobbies
- Design Vision

6-8

LAYOUT

- Bubble layout
- Transition layout
- Level Layout

9-10

RENDER

- FLOOR RENDER
- FURNITURE
RENDER

11-12

LEGEND

- DOOR LEGEND
- WINDOW LEGEND

13-16


MOODBOARDS

- LIVING
- BED
- BATH
- KITCHEN

17-18

SECTIONAL ELEVATION

- LIVING AA'
- BED BB'

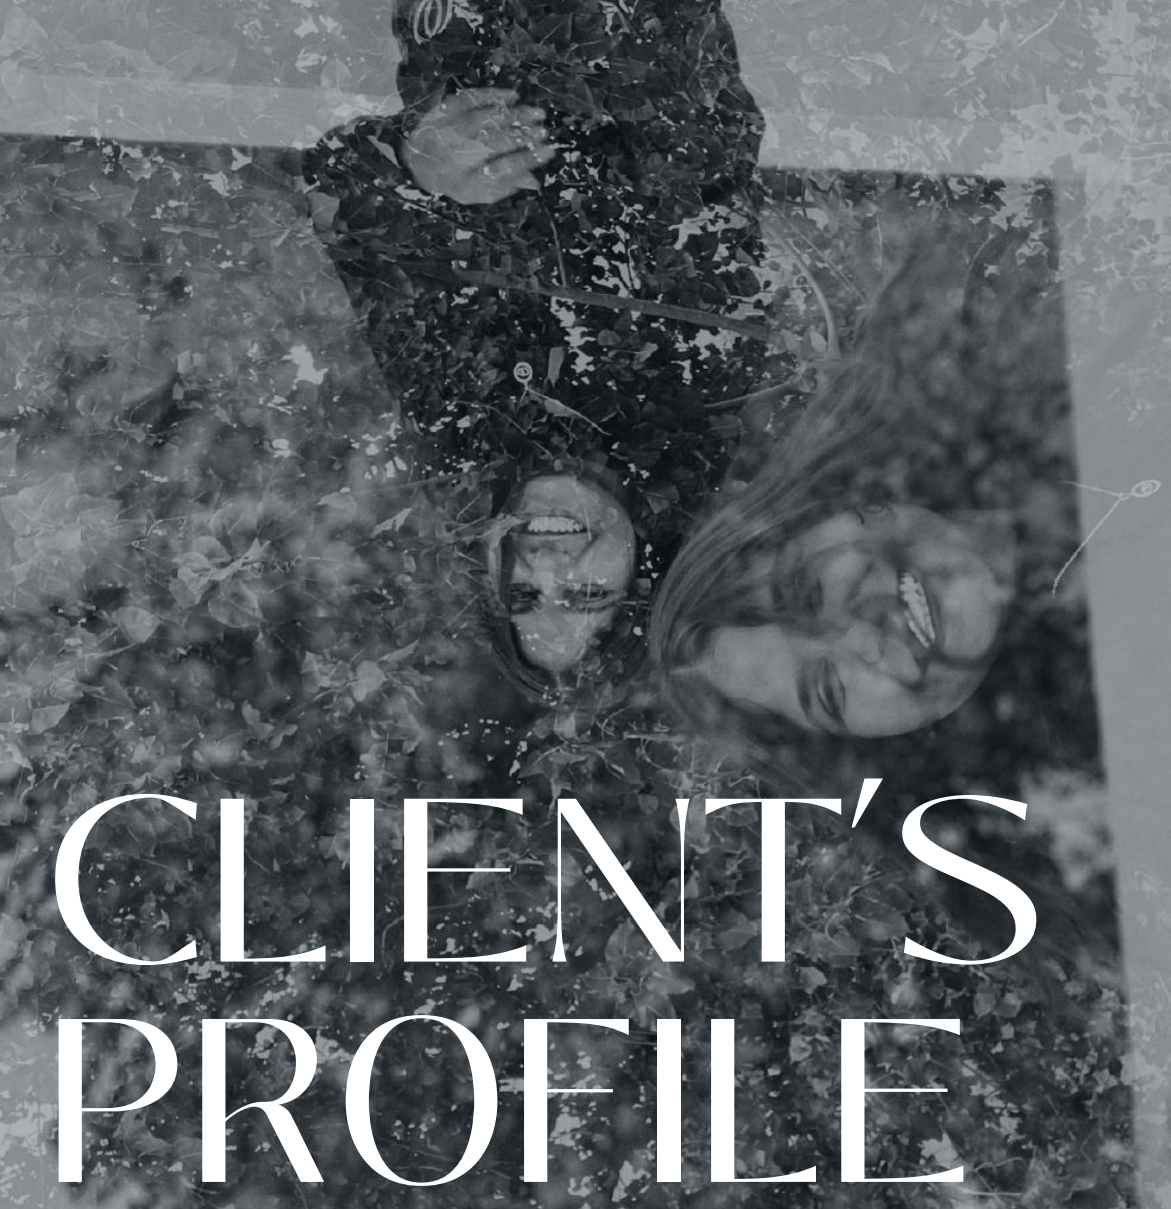

CLIENT'S PROFILE



NAME:
Parneet Kaur; a melody in life's song
AGE:
21; youthful, with dreams to prolong
OCCUPATION:
in corporate realms she treads
HOBBIES:
music, fashion, in social tides
MARITAL STATUS:
single and untethered

In a realm of work, where corporate dreams unfold, Meet our muse, a soul both vibrant and bold. She, a seeker of tunes, a fashion so fine, A denizen of warmth, where joys intertwine.

LIFESTYLE SNAPSHOTS

“Fashion Forward”

- Stays updated with fashion trends
- Aesthetic preferences include sleek and modern designs




“Social Butterfly”

- Values time spent with friends.
- A social space for gatherings is a priority



“Home Binge-Watcher”

- Appreciates cozy spaces for binge-watching sessions.
- A comfortable and stylish entertainment setup is essential.

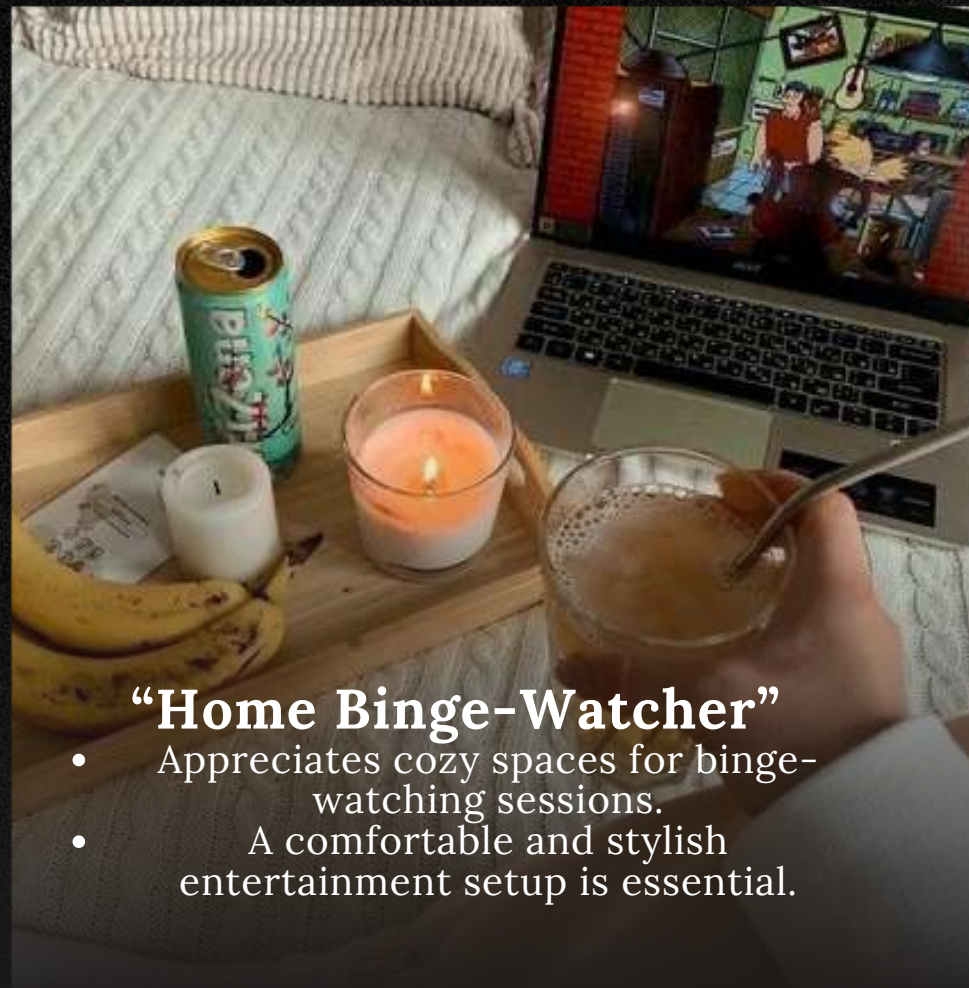

“Music Maven”

- Enjoys creating playlists and unwinding to music.
- Desires a home setup that complements her musical tastes.





DESIGN VISION

Design Style:

- Prefers a modern aesthetic that aligns with her fashion-forward tastes.
- color preferences: cool colors
- seeking an ambience with good lighting

Bedroom Bliss:

- Desires a 1-bedroom apartment.
- Dreams of a balcony with scenic views.

Bathroom Bliss:


- Wants an attached bathroom accessible from both living and bedroom spaces.
- Envisions a walk-in wardrobe attached to the bathroom for convenience and style.

Kitchen

- Kitchen with Breakfast Counter


Foyer


- with storage

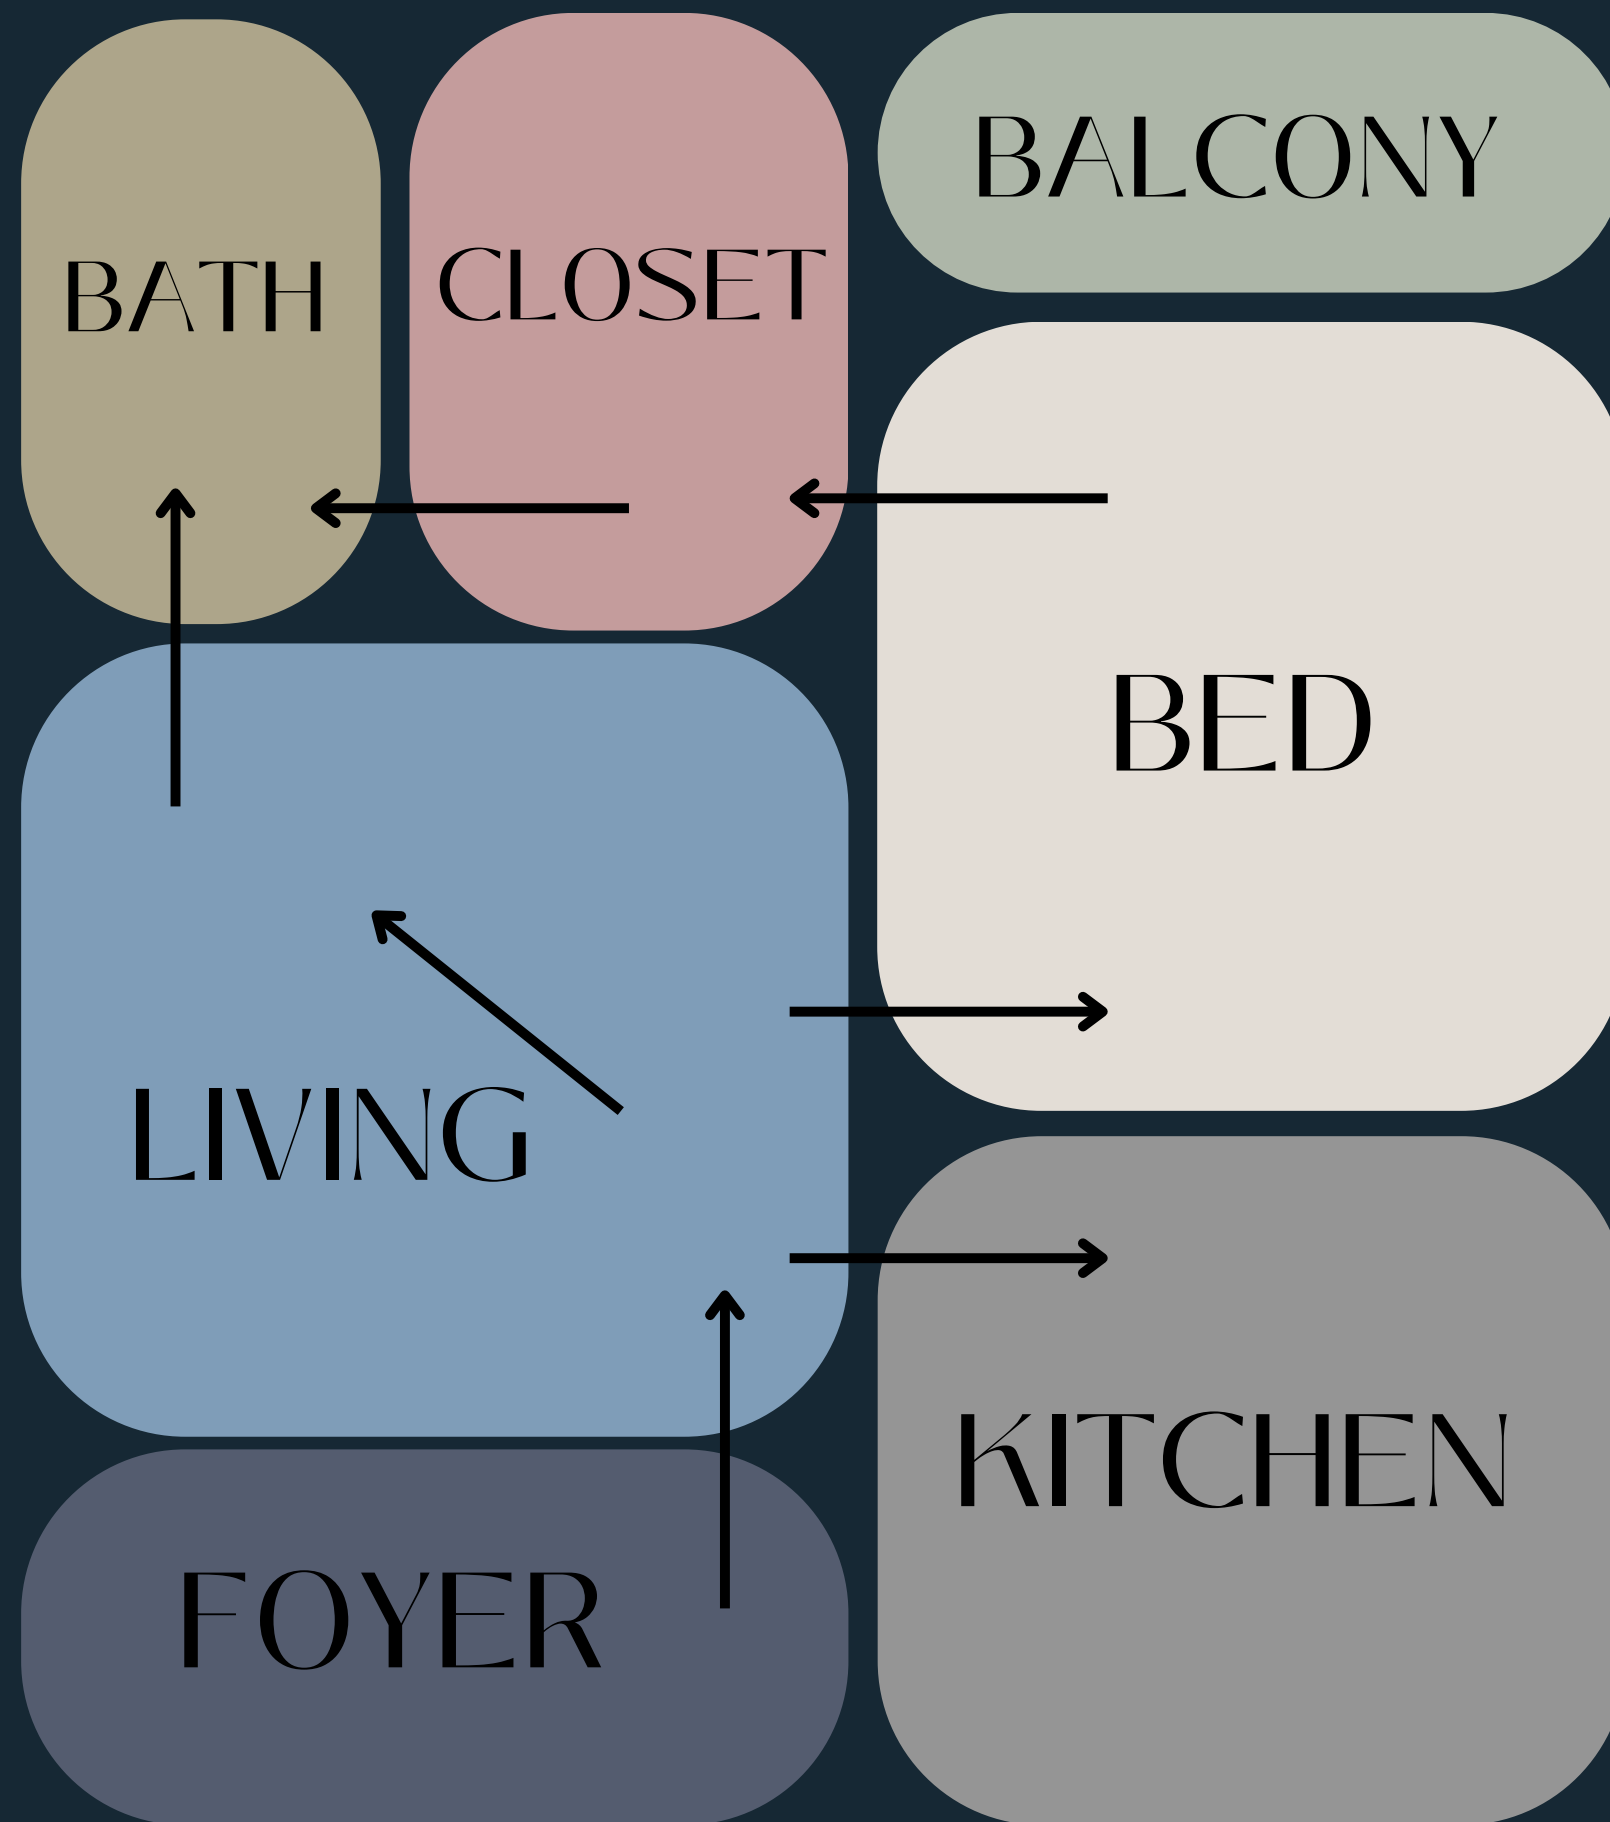


BUBBLE LAYOUT

TRANSITION LAYOUT

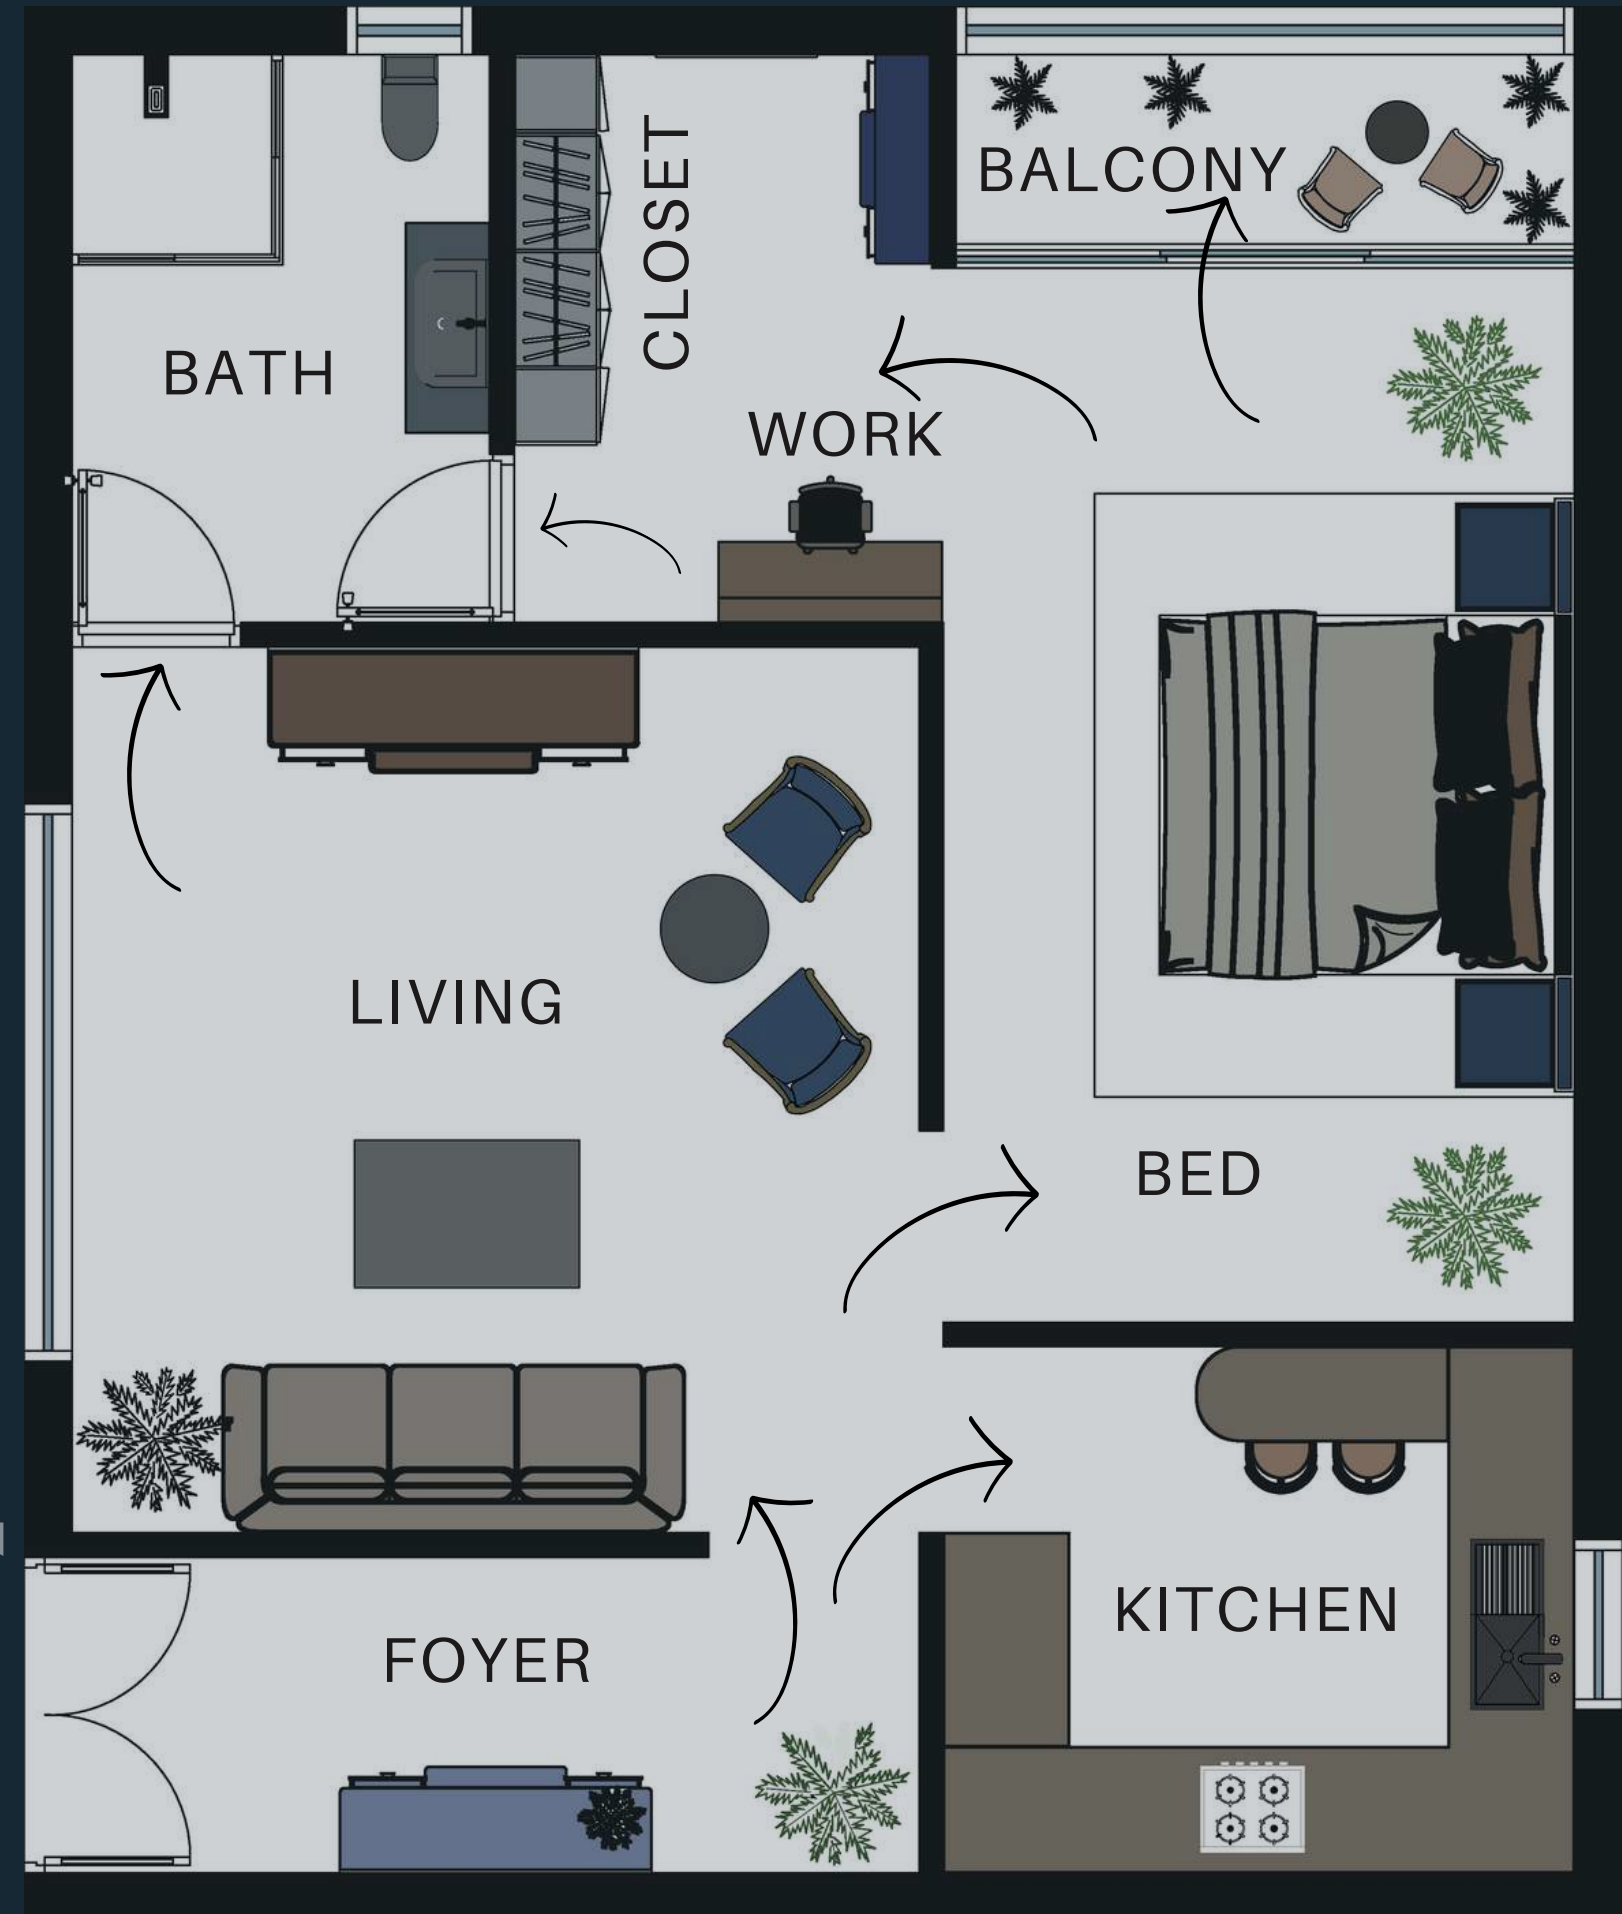

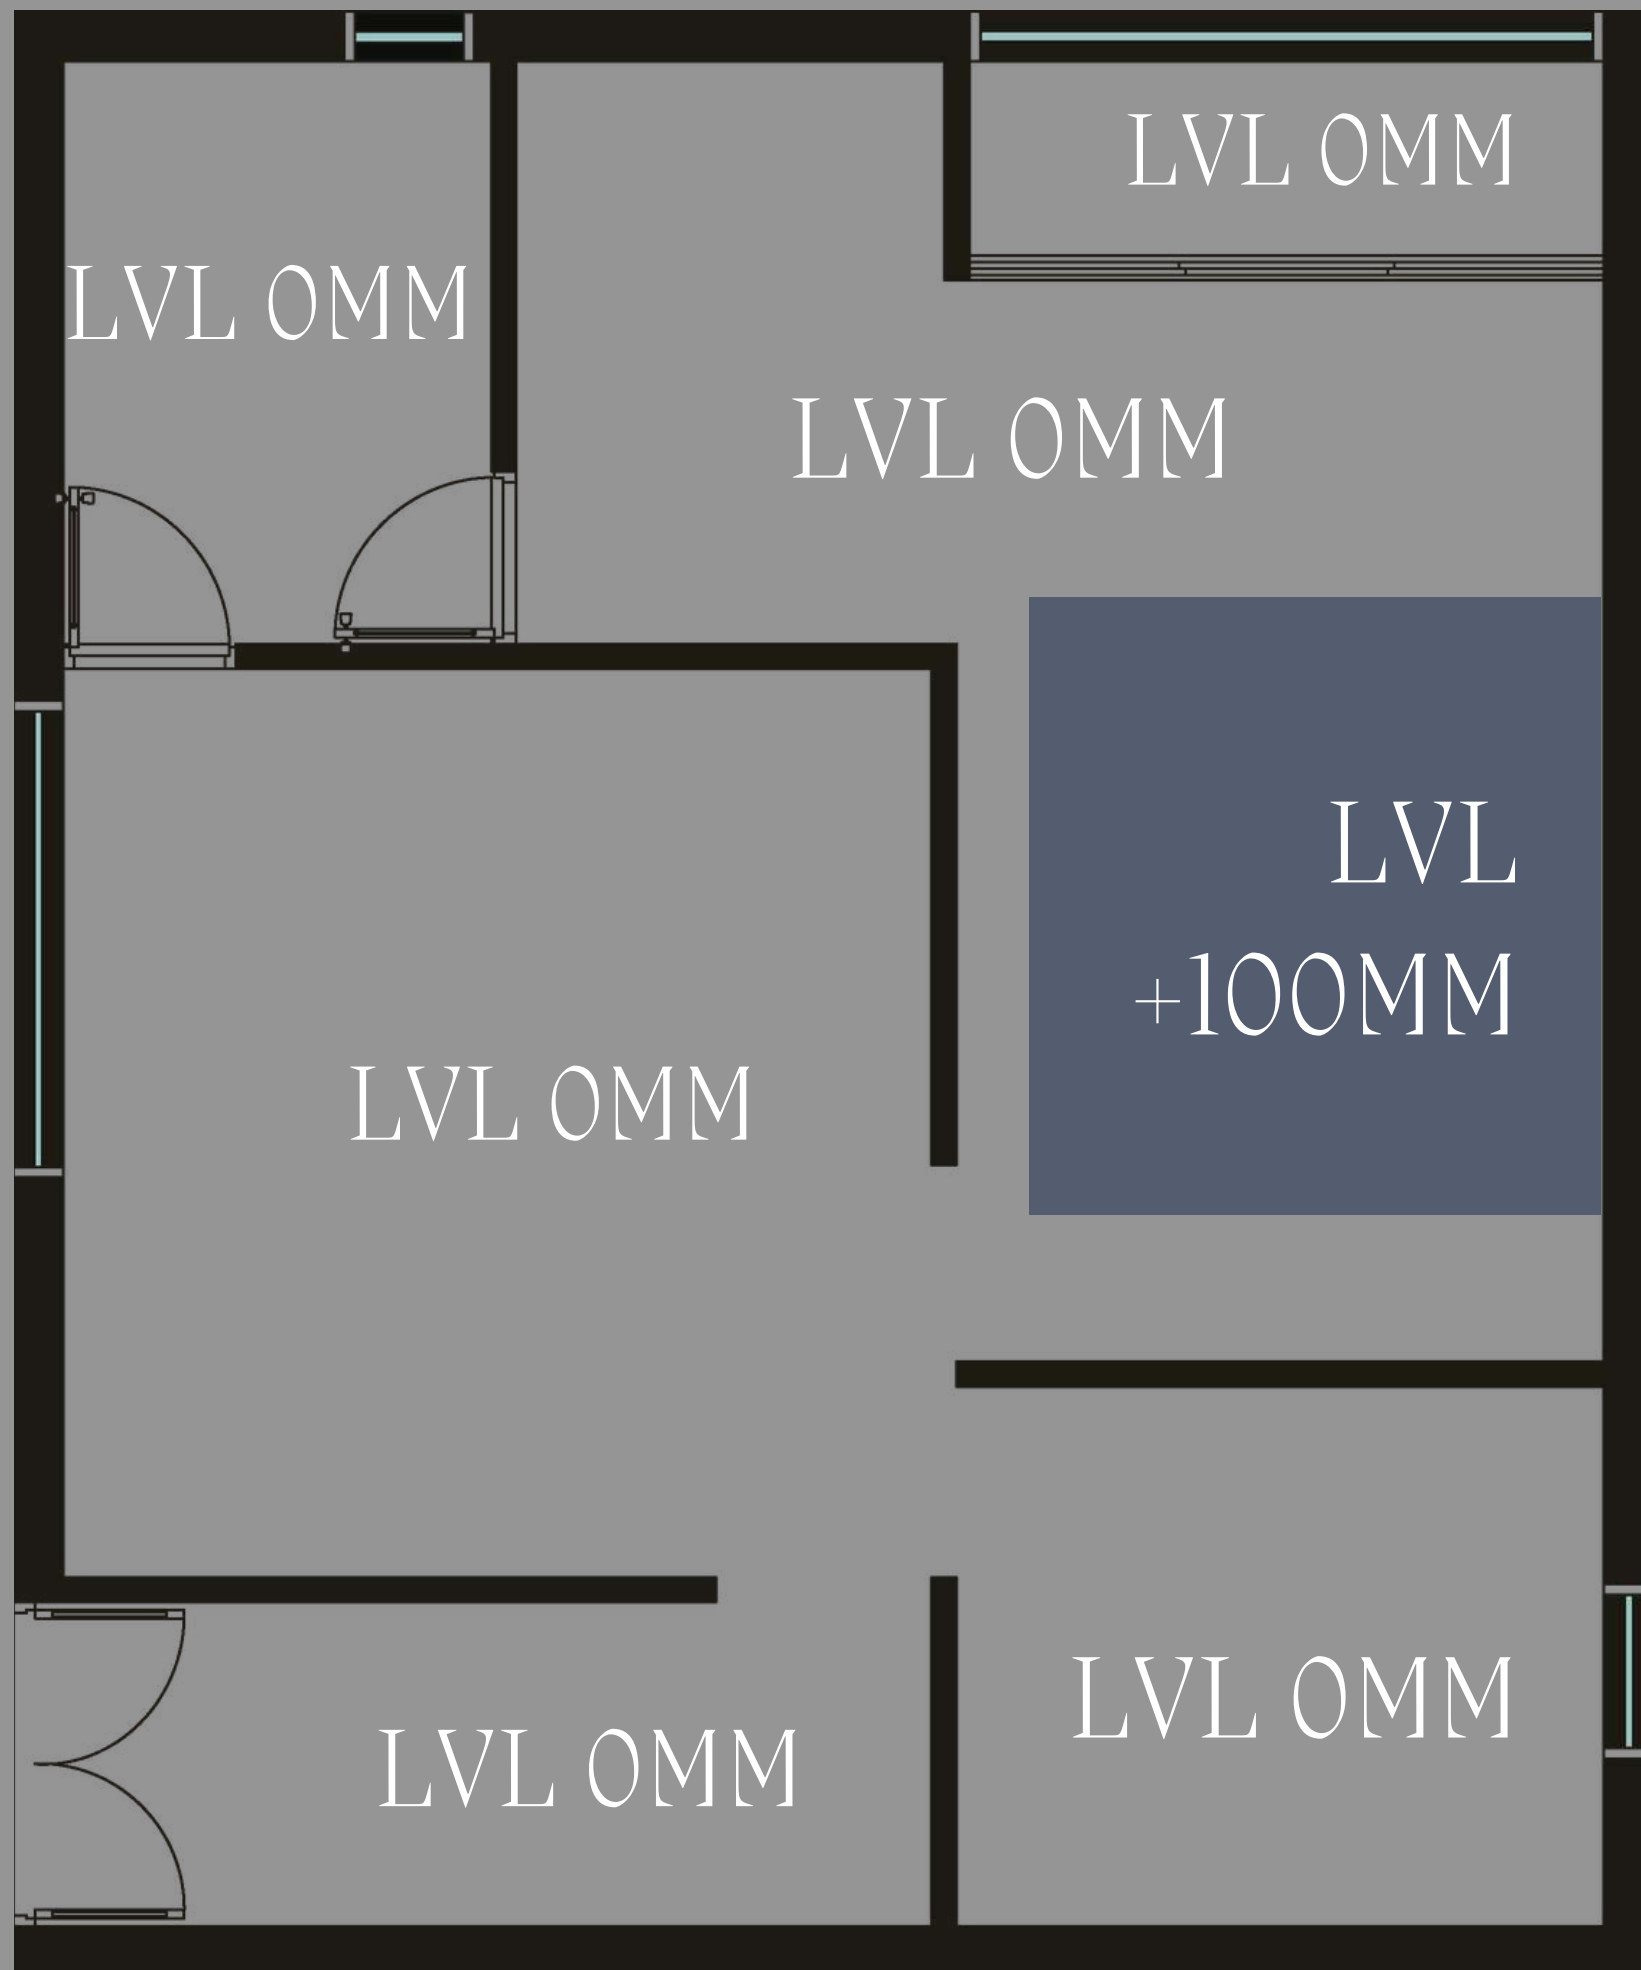

LEVEL LAYOUT

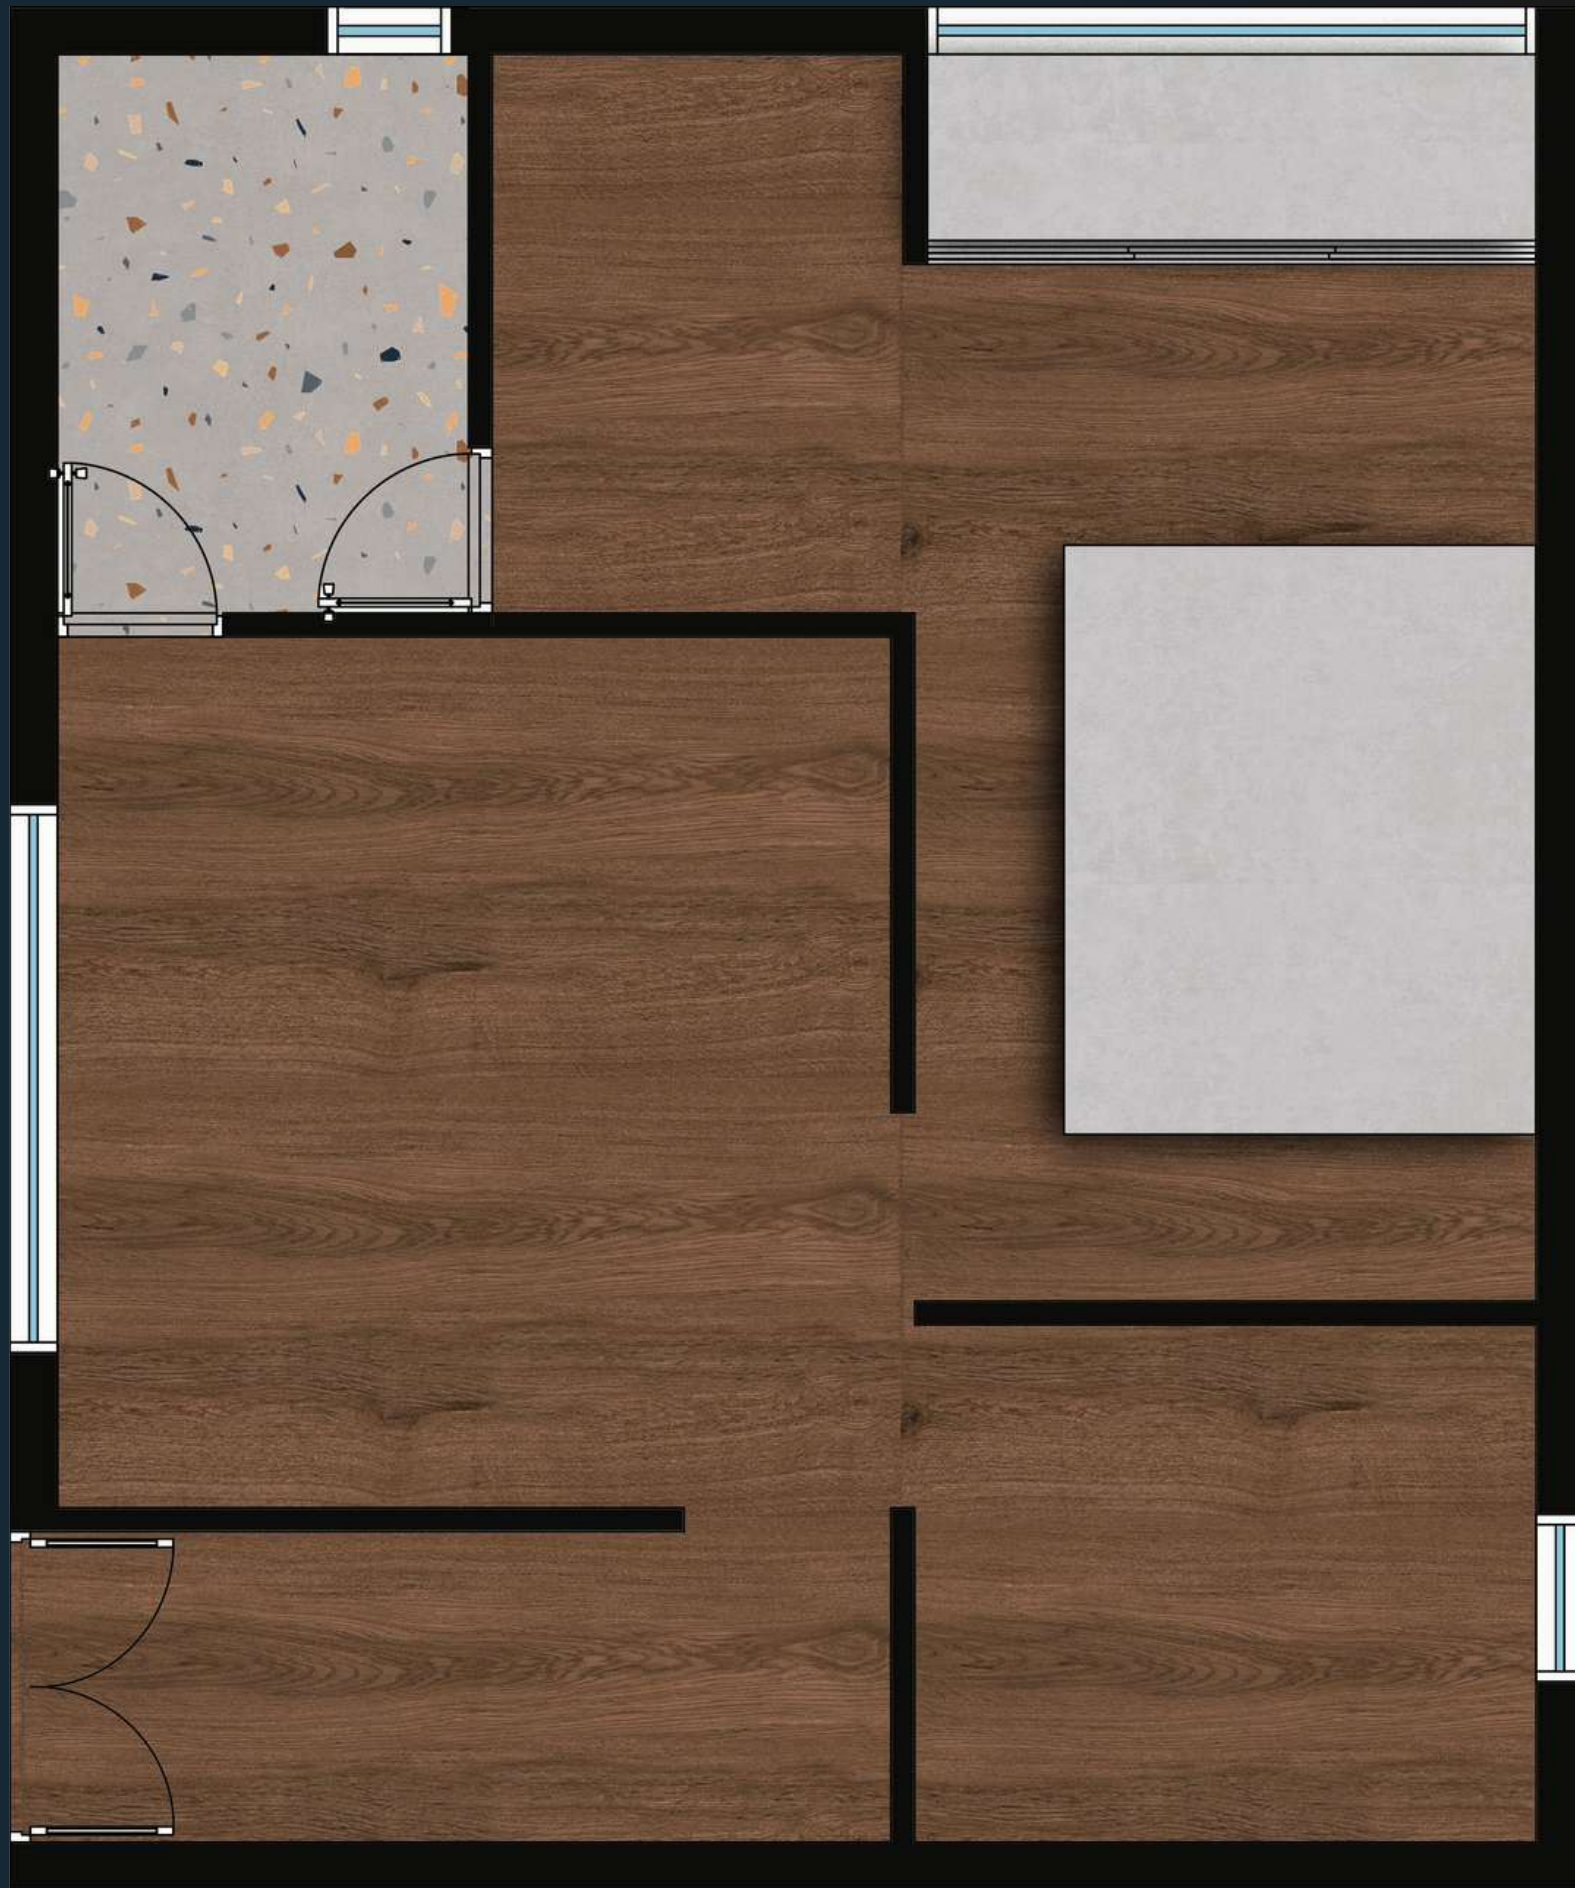

FLOOR RENDER



BRAND:NITCO

Cocowood Brown
Material:Glazed Vitrified Tiles
Application:Foyer,living,kitchen and bed
Collection:Marbilano Polished
Size:600 X 1200 mm




BRAND:NITCO

Portico Grey
Material:Glazed Vitrified Tiles
Application:Bed and balcony
Collection:Magnified LT
Size:800 X 1600 mm



BRAND:NITCO

Matteo Grey
Material:Glazed Vitrified Tiles
Application:Bath
Collection:Marbilano Polished
Size:600 X 1200 mm

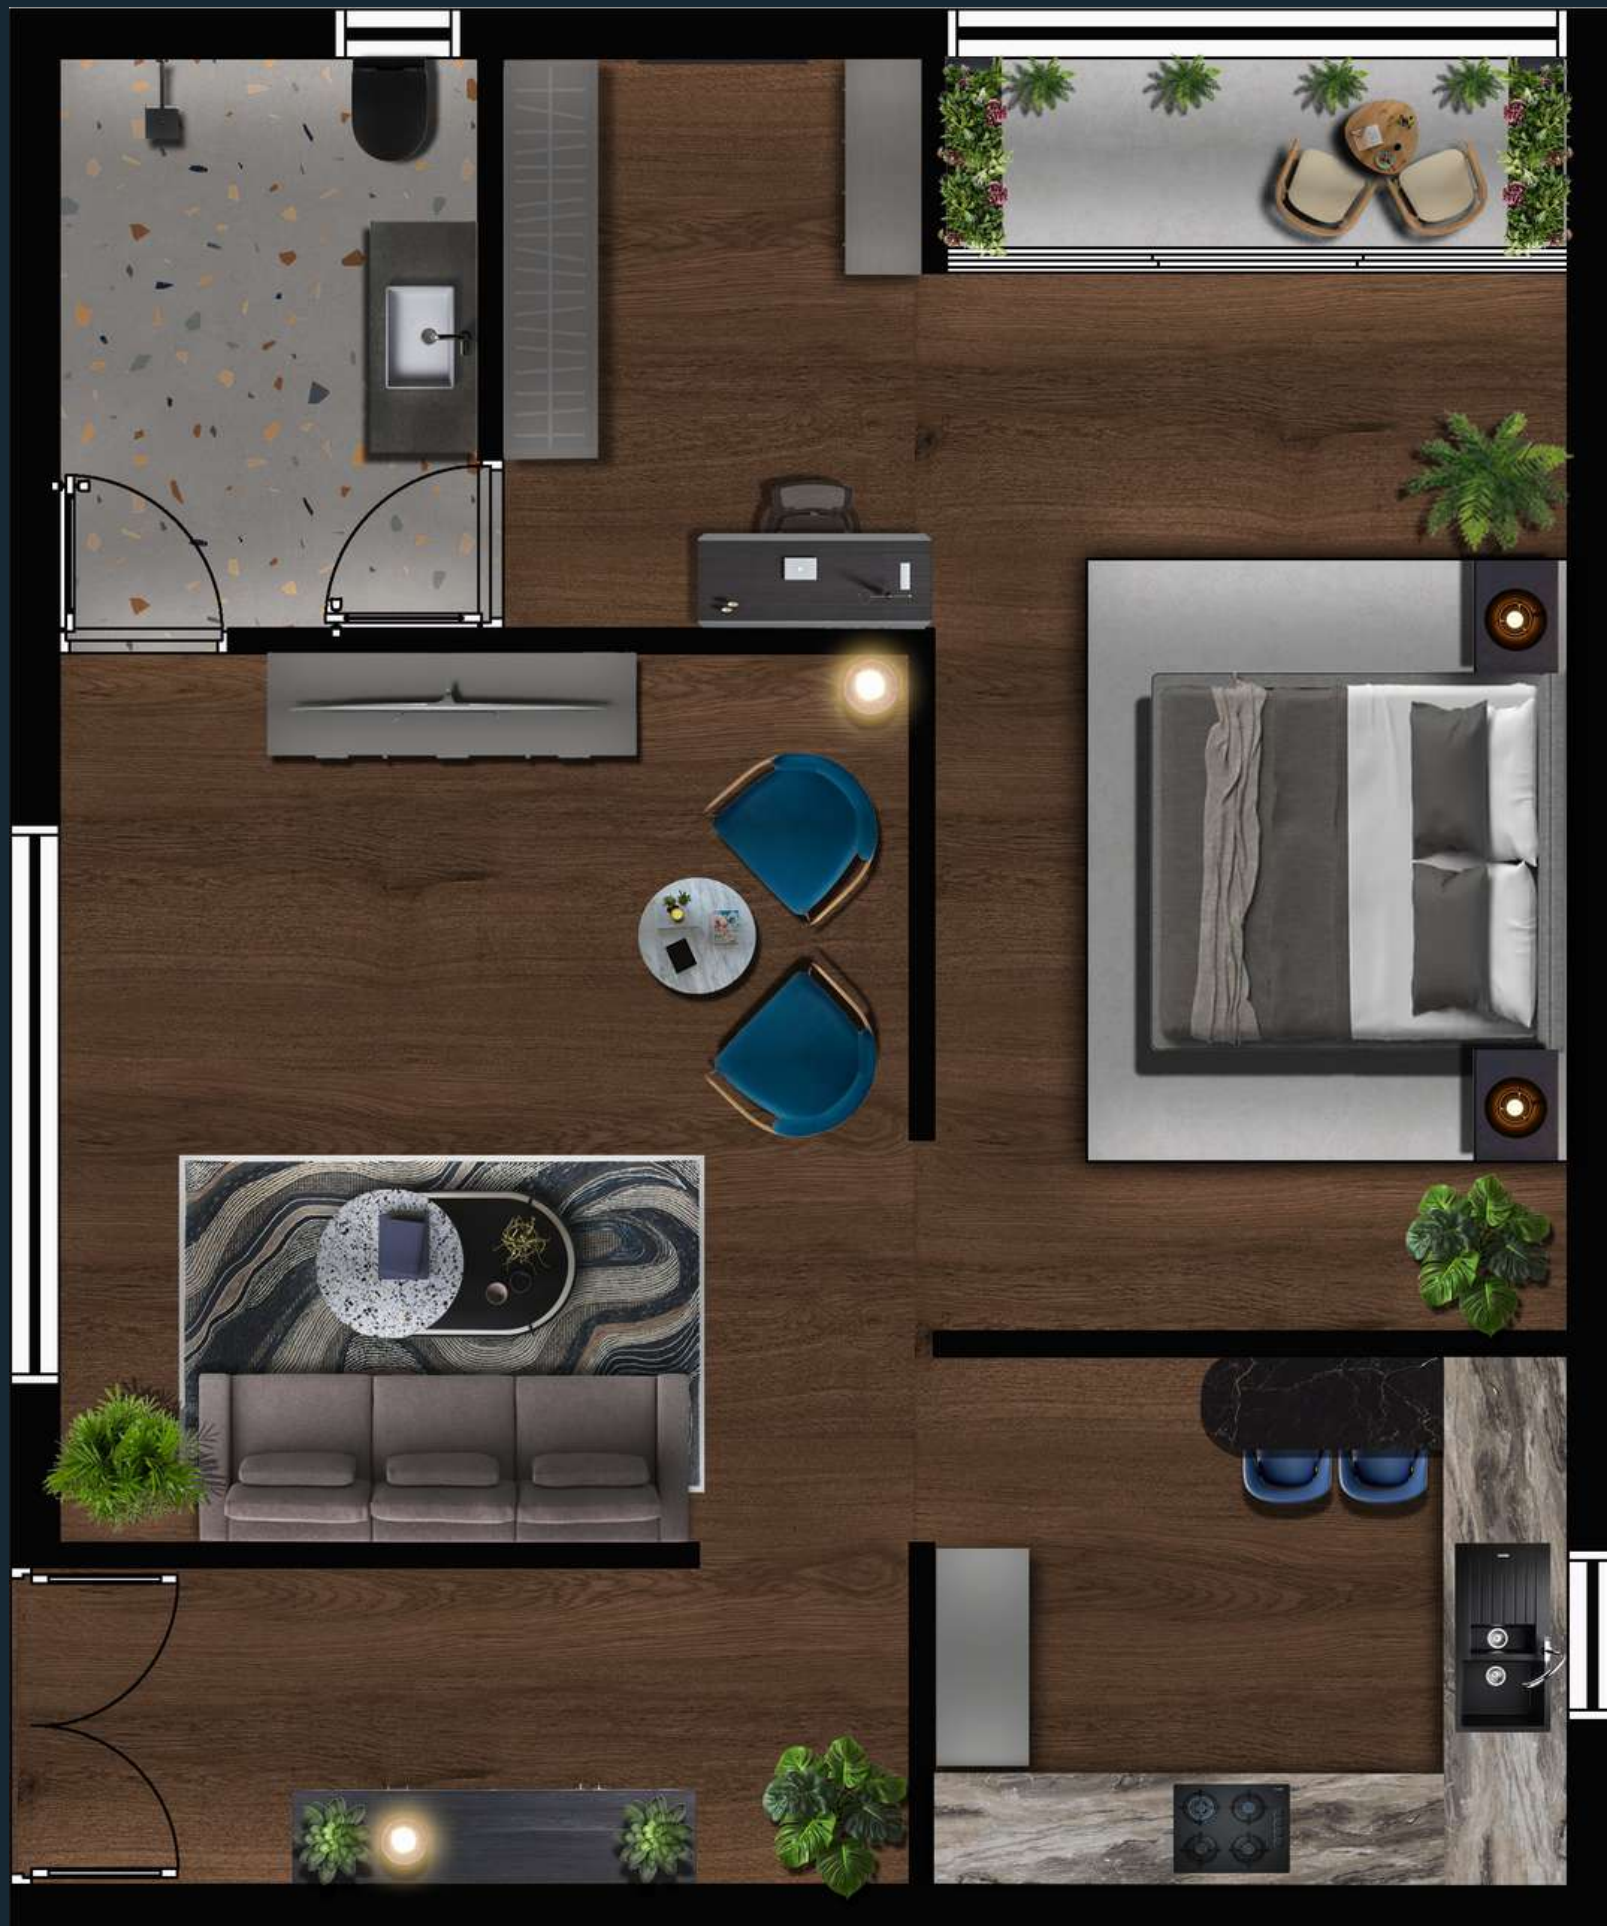

FURNITURE RENDER

DOOR LEGEND

DOOR D1


AREA: FOYER
TYPE: FRENCH DOUBLE SWING DOOR
LINTEL: 2700MM
SIZE: 1500X2700MM
QTY: 1


DOOR D2 & D3

AREA: FOYER
TYPE: WOODEN SWING DOOR
LINTEL: 2700MM
SIZE: 900X2700MM
QTY: 1

DOOR D4

AREA: BEDROOM
TYPE: METAL FRAMED GLASS SLIDING DOOR
LINTEL: 2700MM
SIZE: 2900X2700MM
QTY: 1

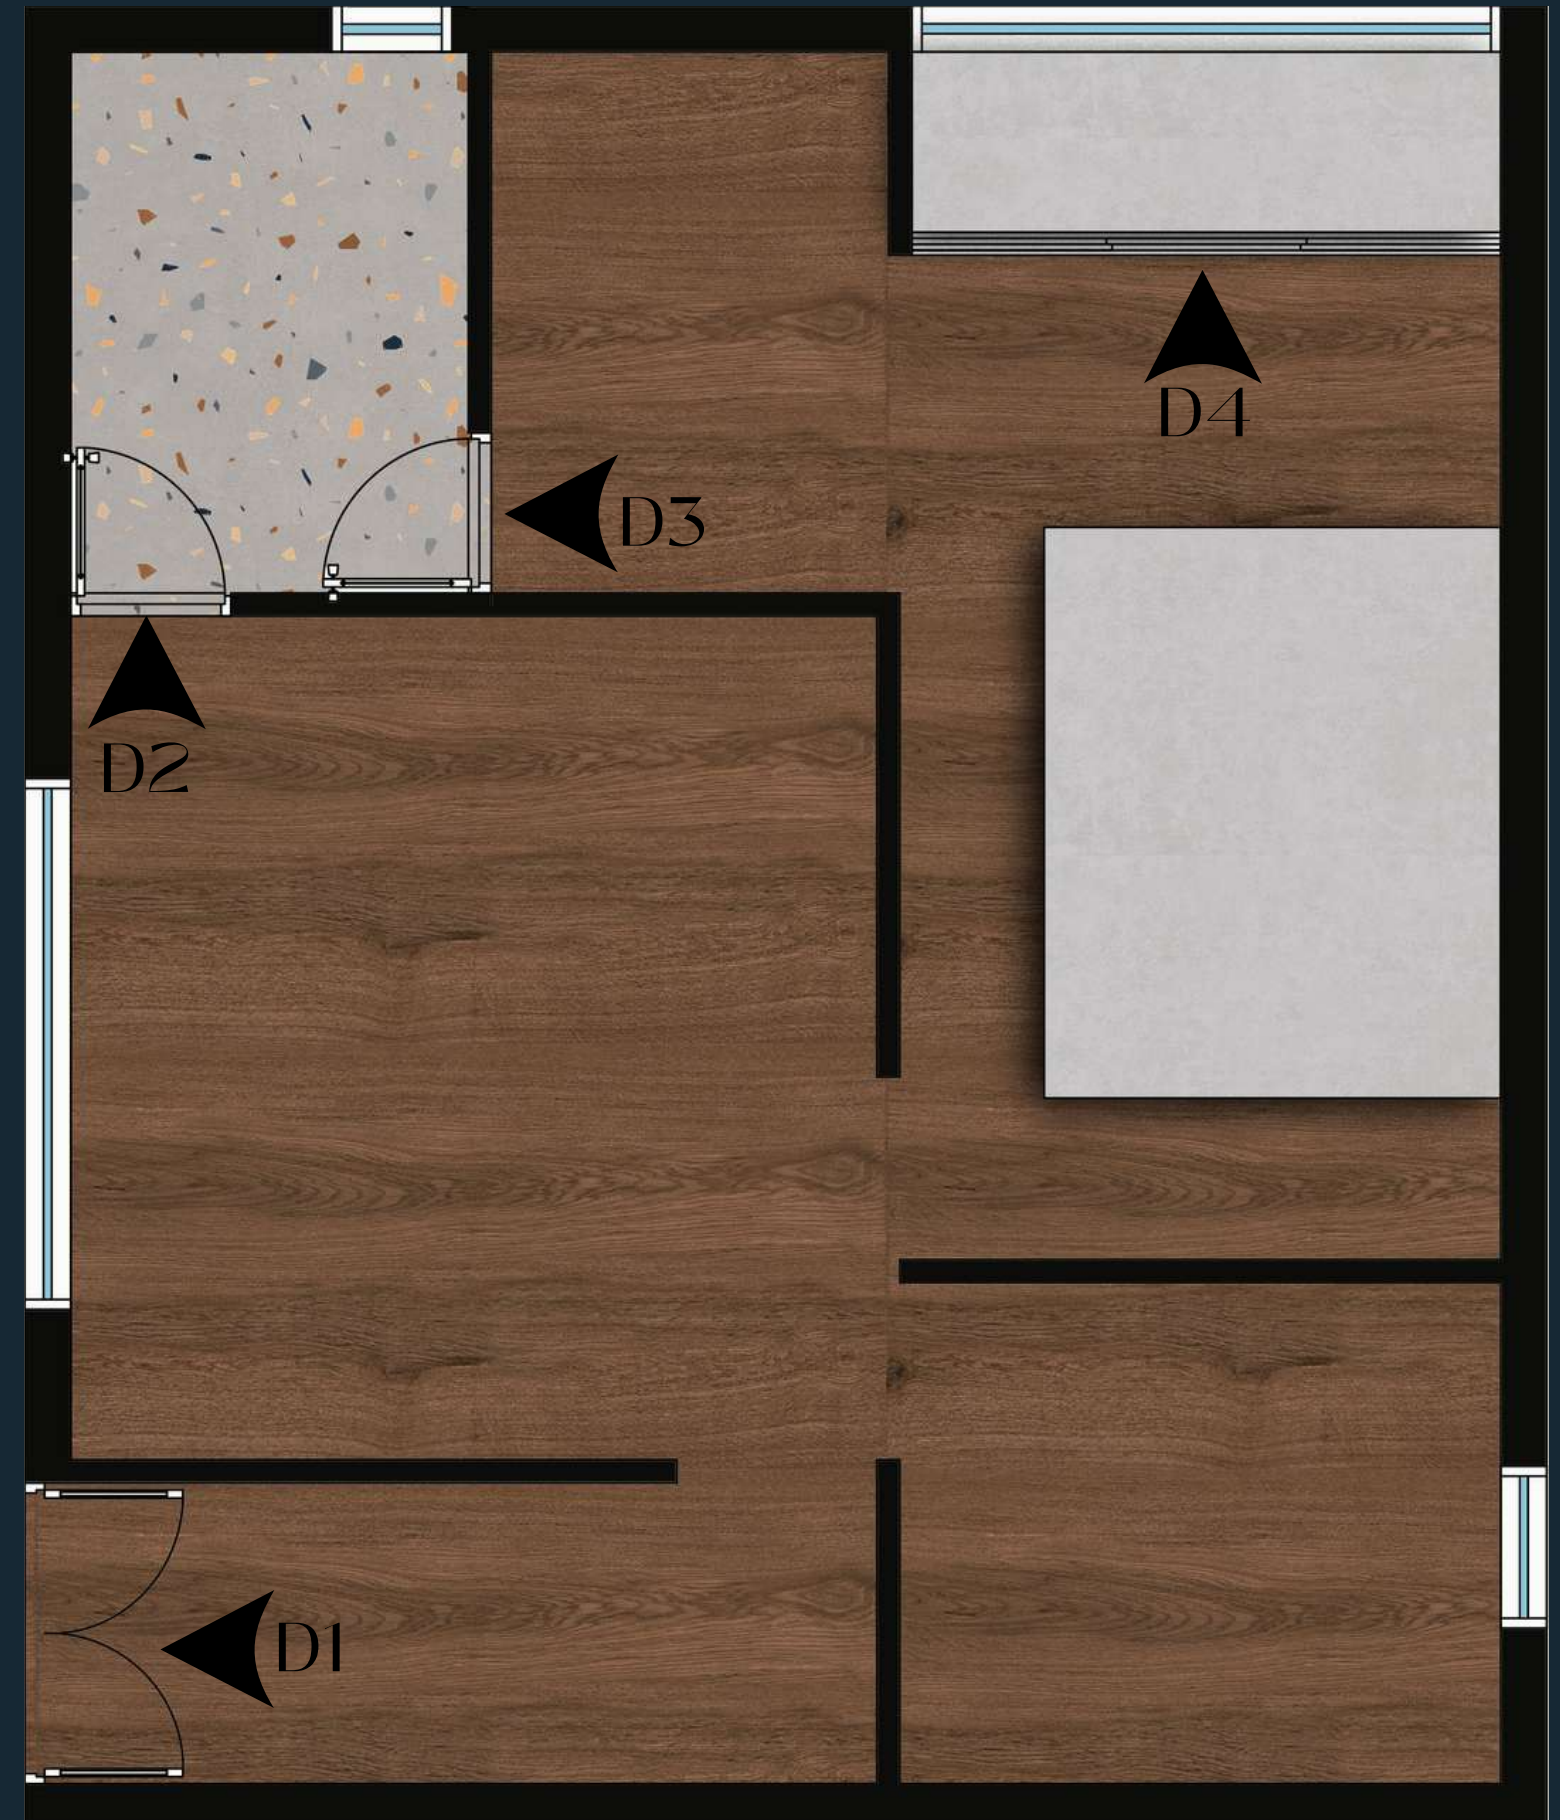

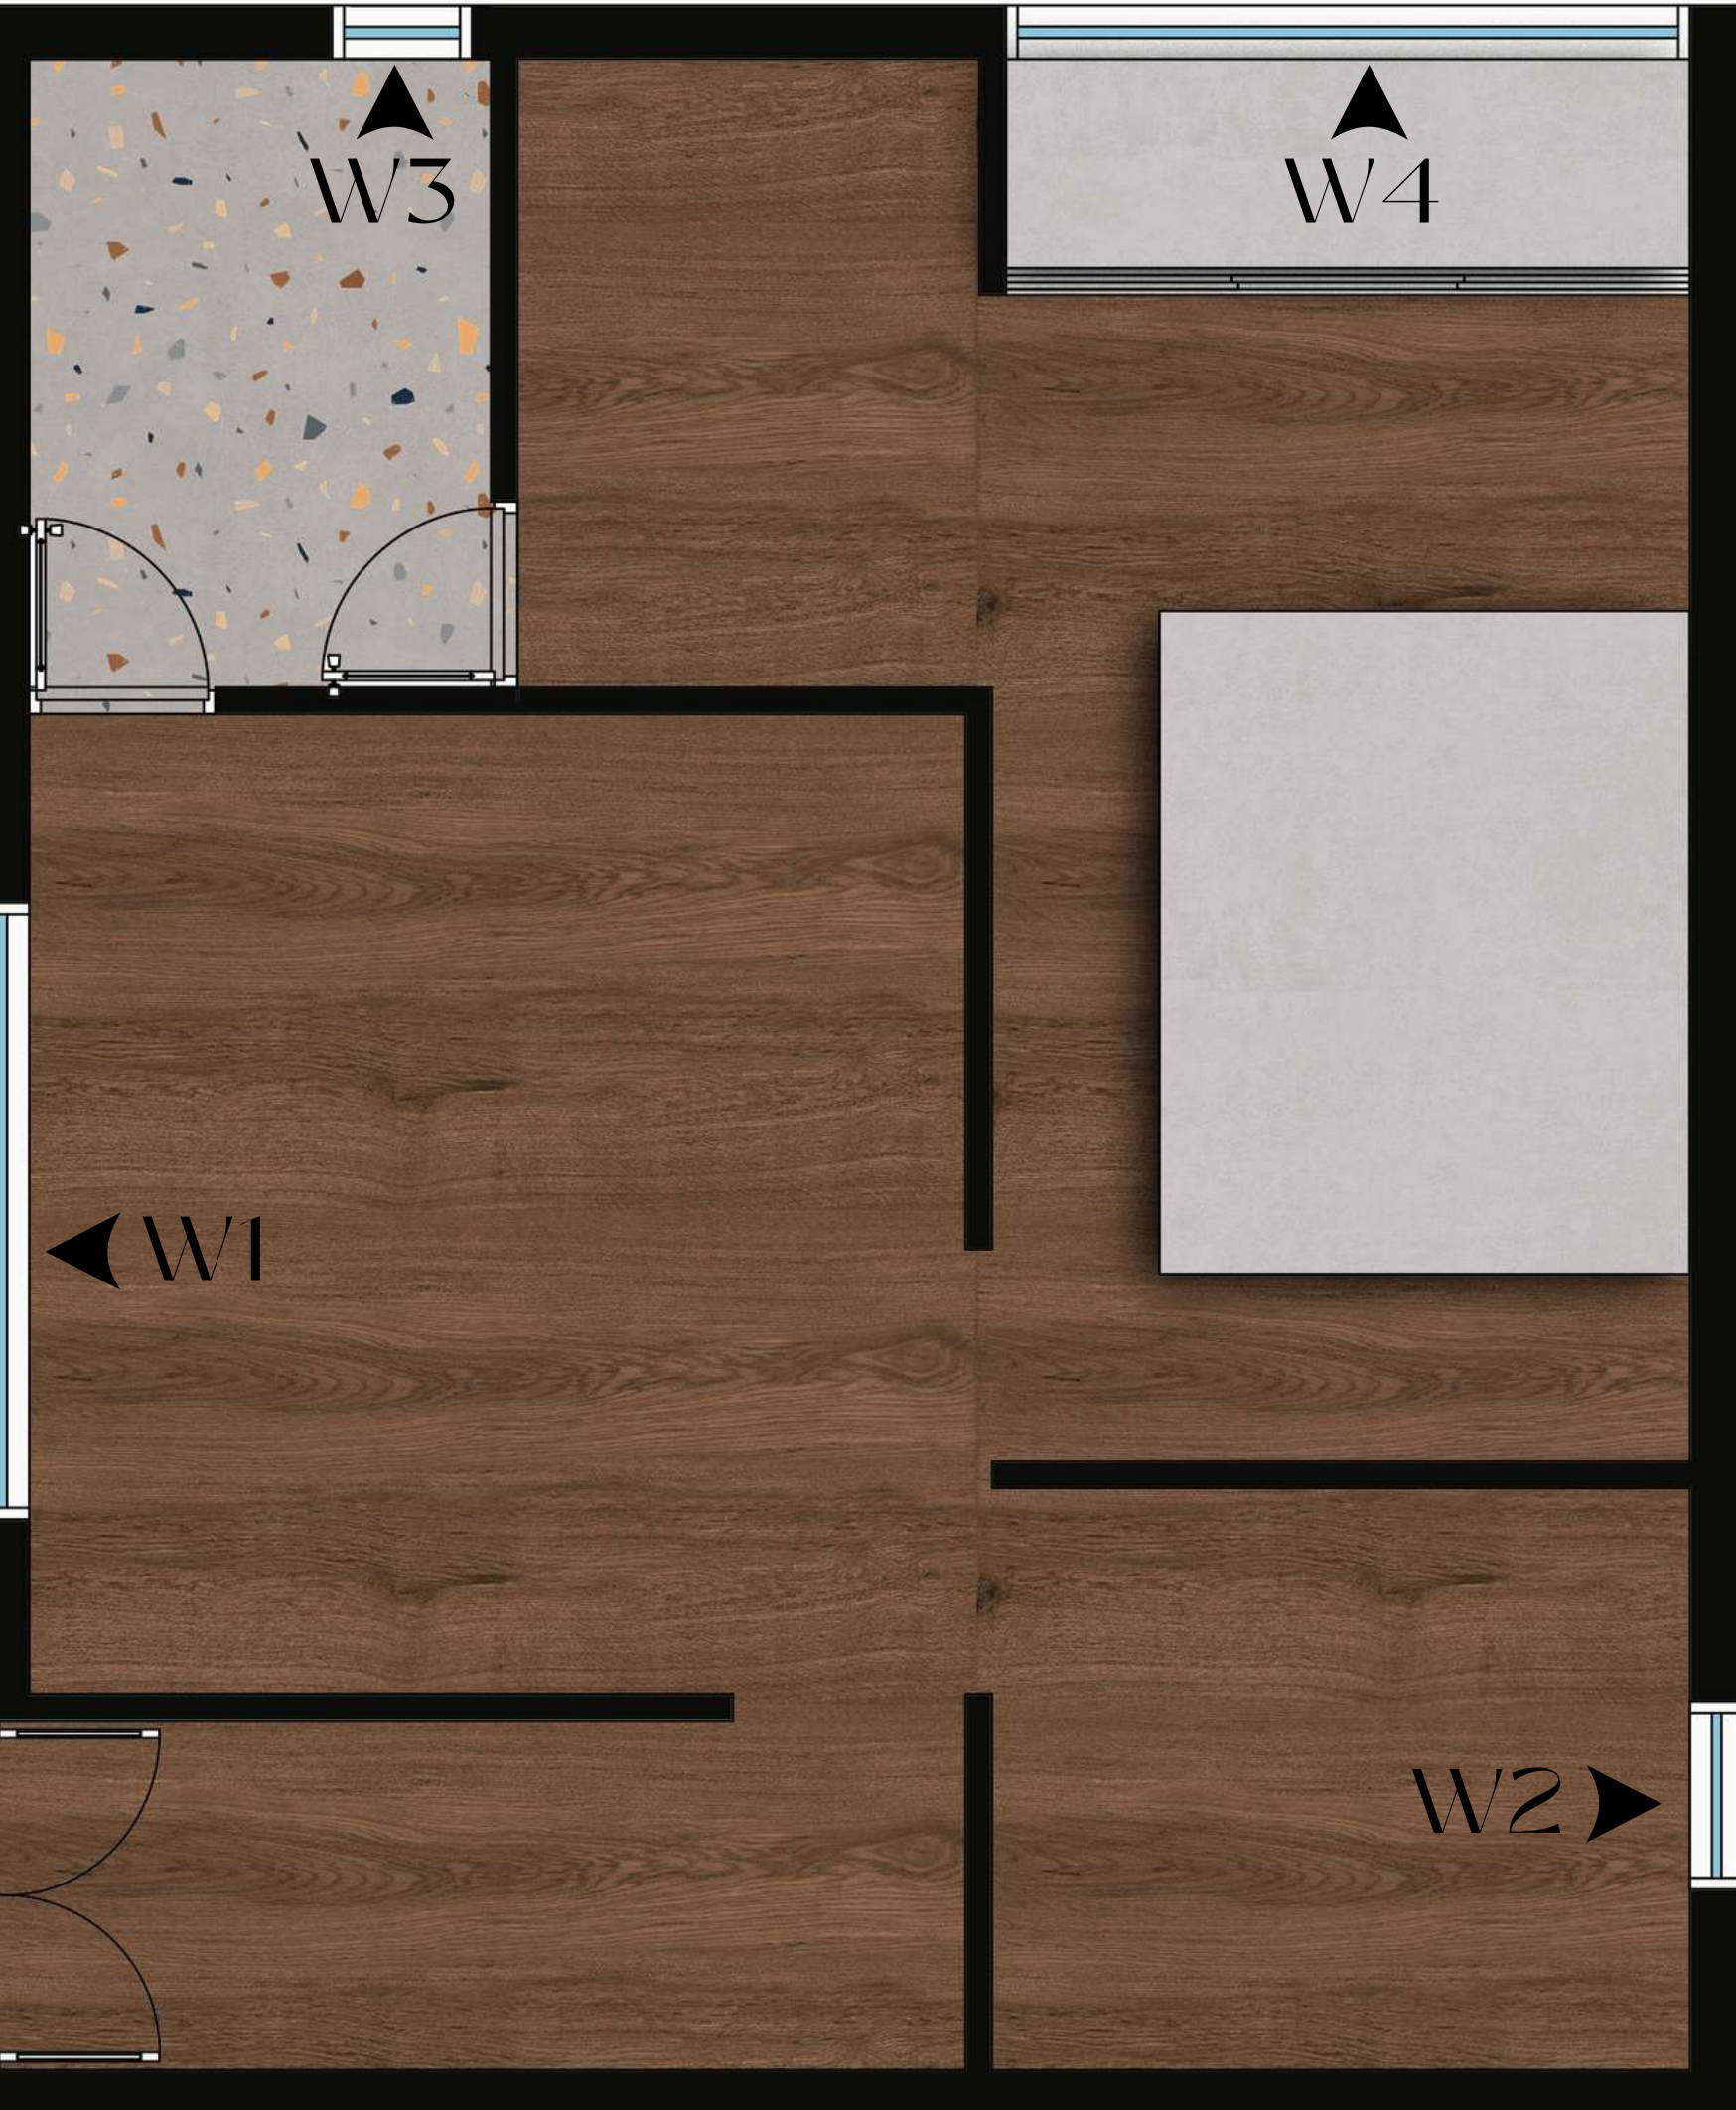

WINDOW LEGEND

WINDOW W1

AREA: Living
TYPE: floor to ceiling metal framed glass window
LINTEL:3000mm SILL:300mm
SIZE:2600X2700
QTY:1

WINDOW W2


AREA: Kitchen
TYPE: metal framed glass window
LINTEL: 2700mm SILL:750mm
SIZE:800x1950
QTY:1

WINDOW W3

AREA: Bath
TYPE: metal framed glass window
LINTEL: 2700mm SILL:750mm
SIZE:800x1950
QTY:1

WINDOW W4

AREA: Balcony
TYPE: metal framed glass window
LINTEL: 2700mm SILL:300mm
SIZE:2900x2400
QTY:1

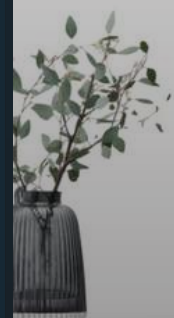

MODERN SERENITY

living moodboard

wooden flooring




LIVING


MOODBOARD

BEDROOM BED




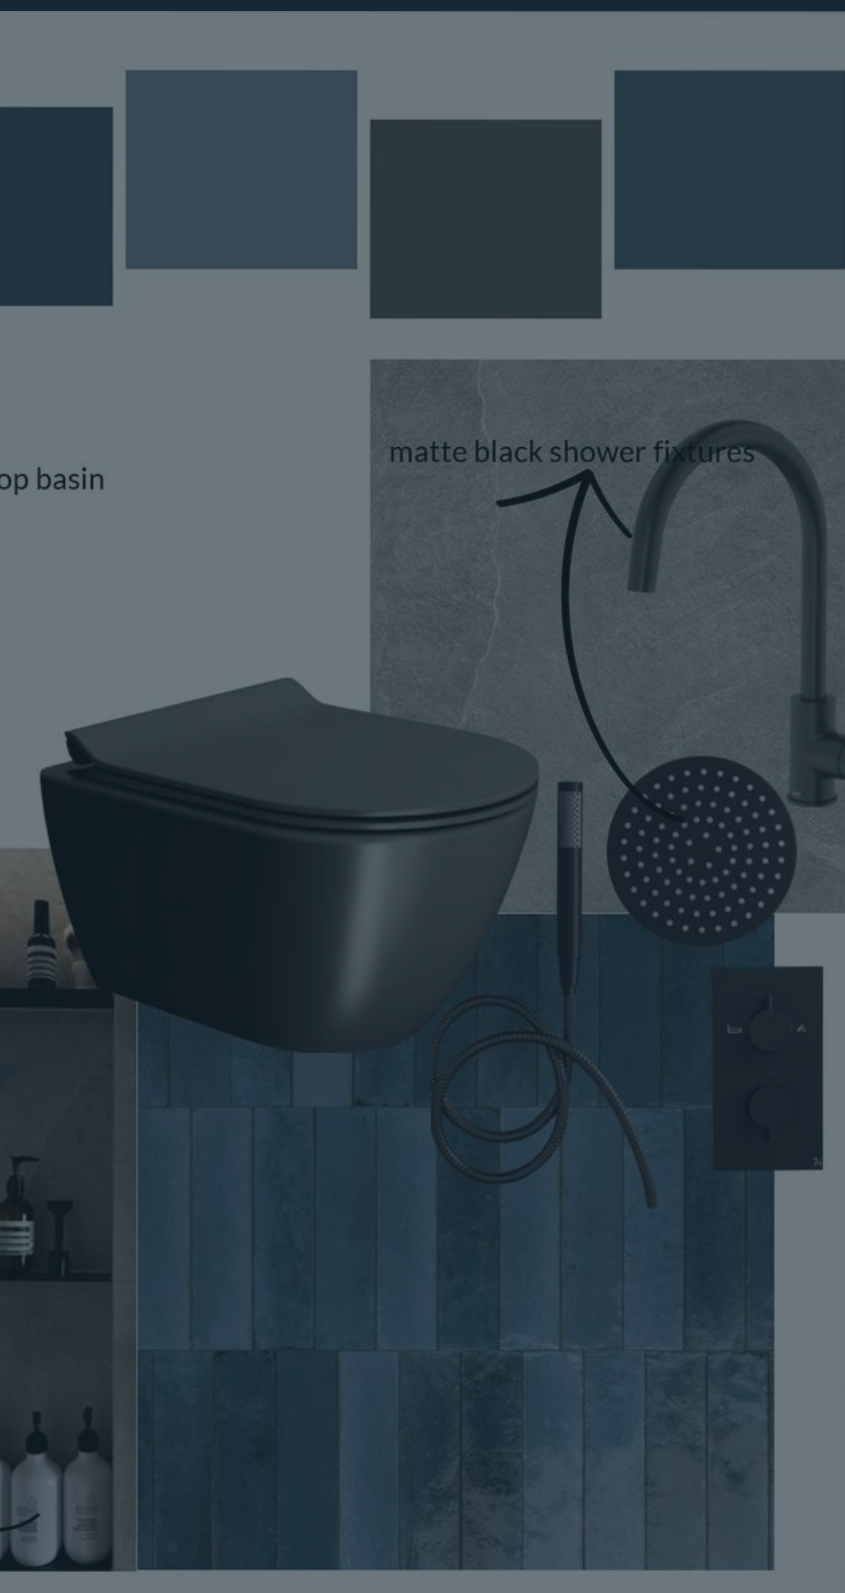

BATHROOM BATHROOM

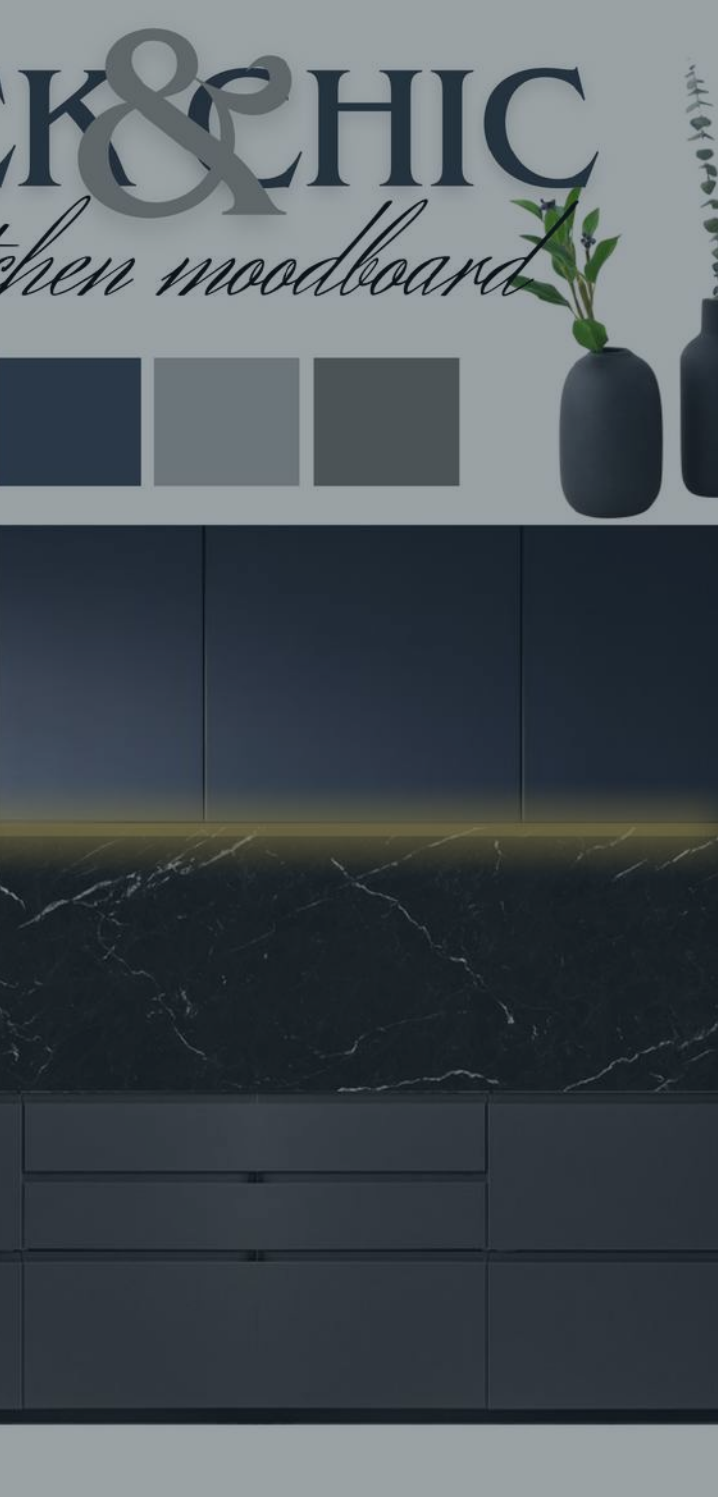


KITCHEN

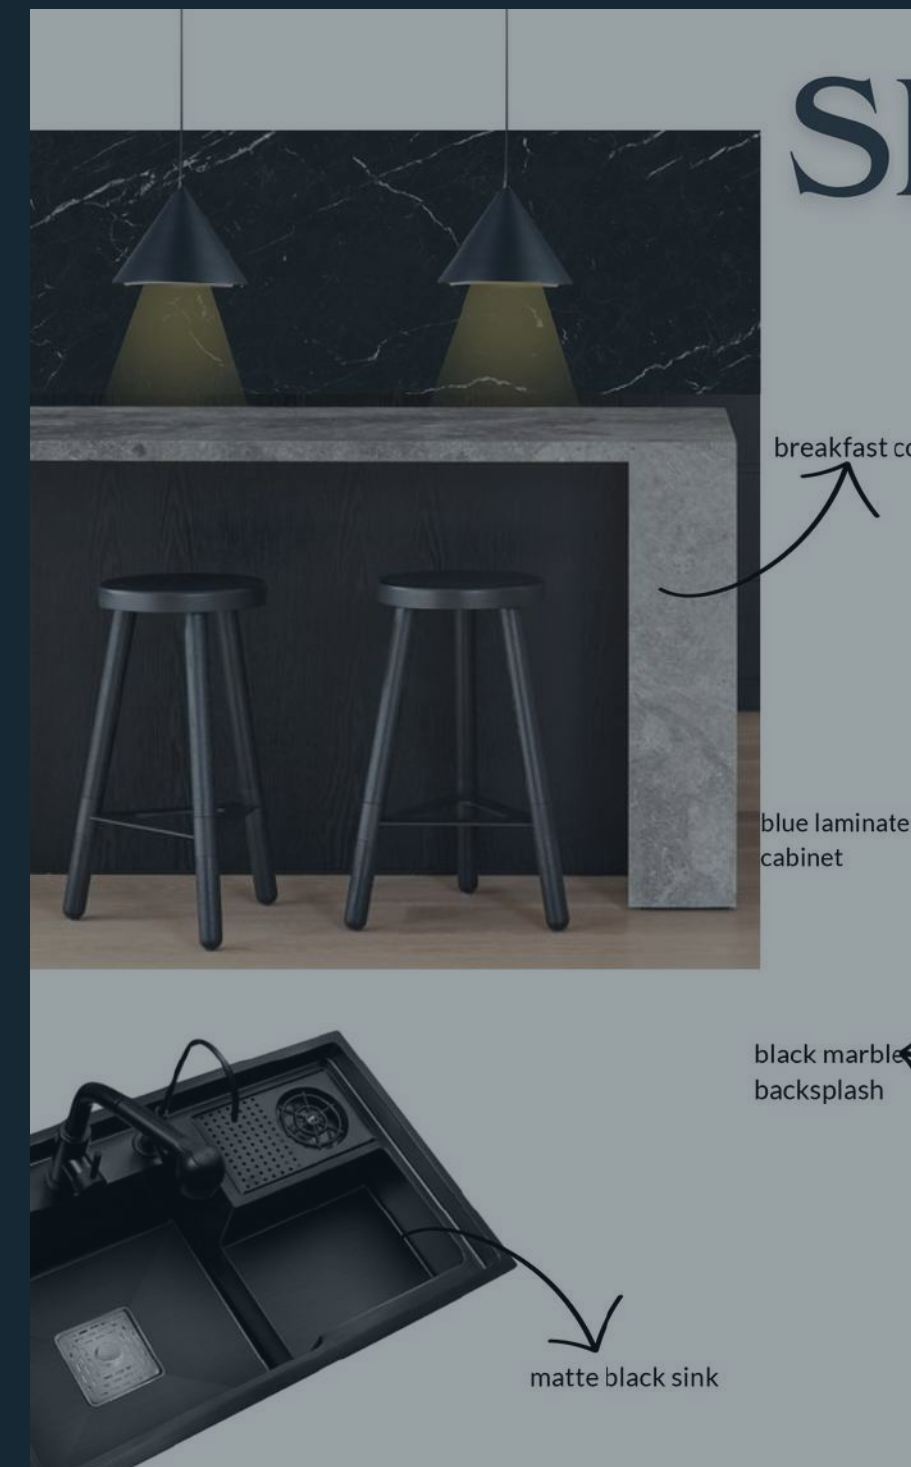

KITCHEN KITCHEN

SECTIONAL

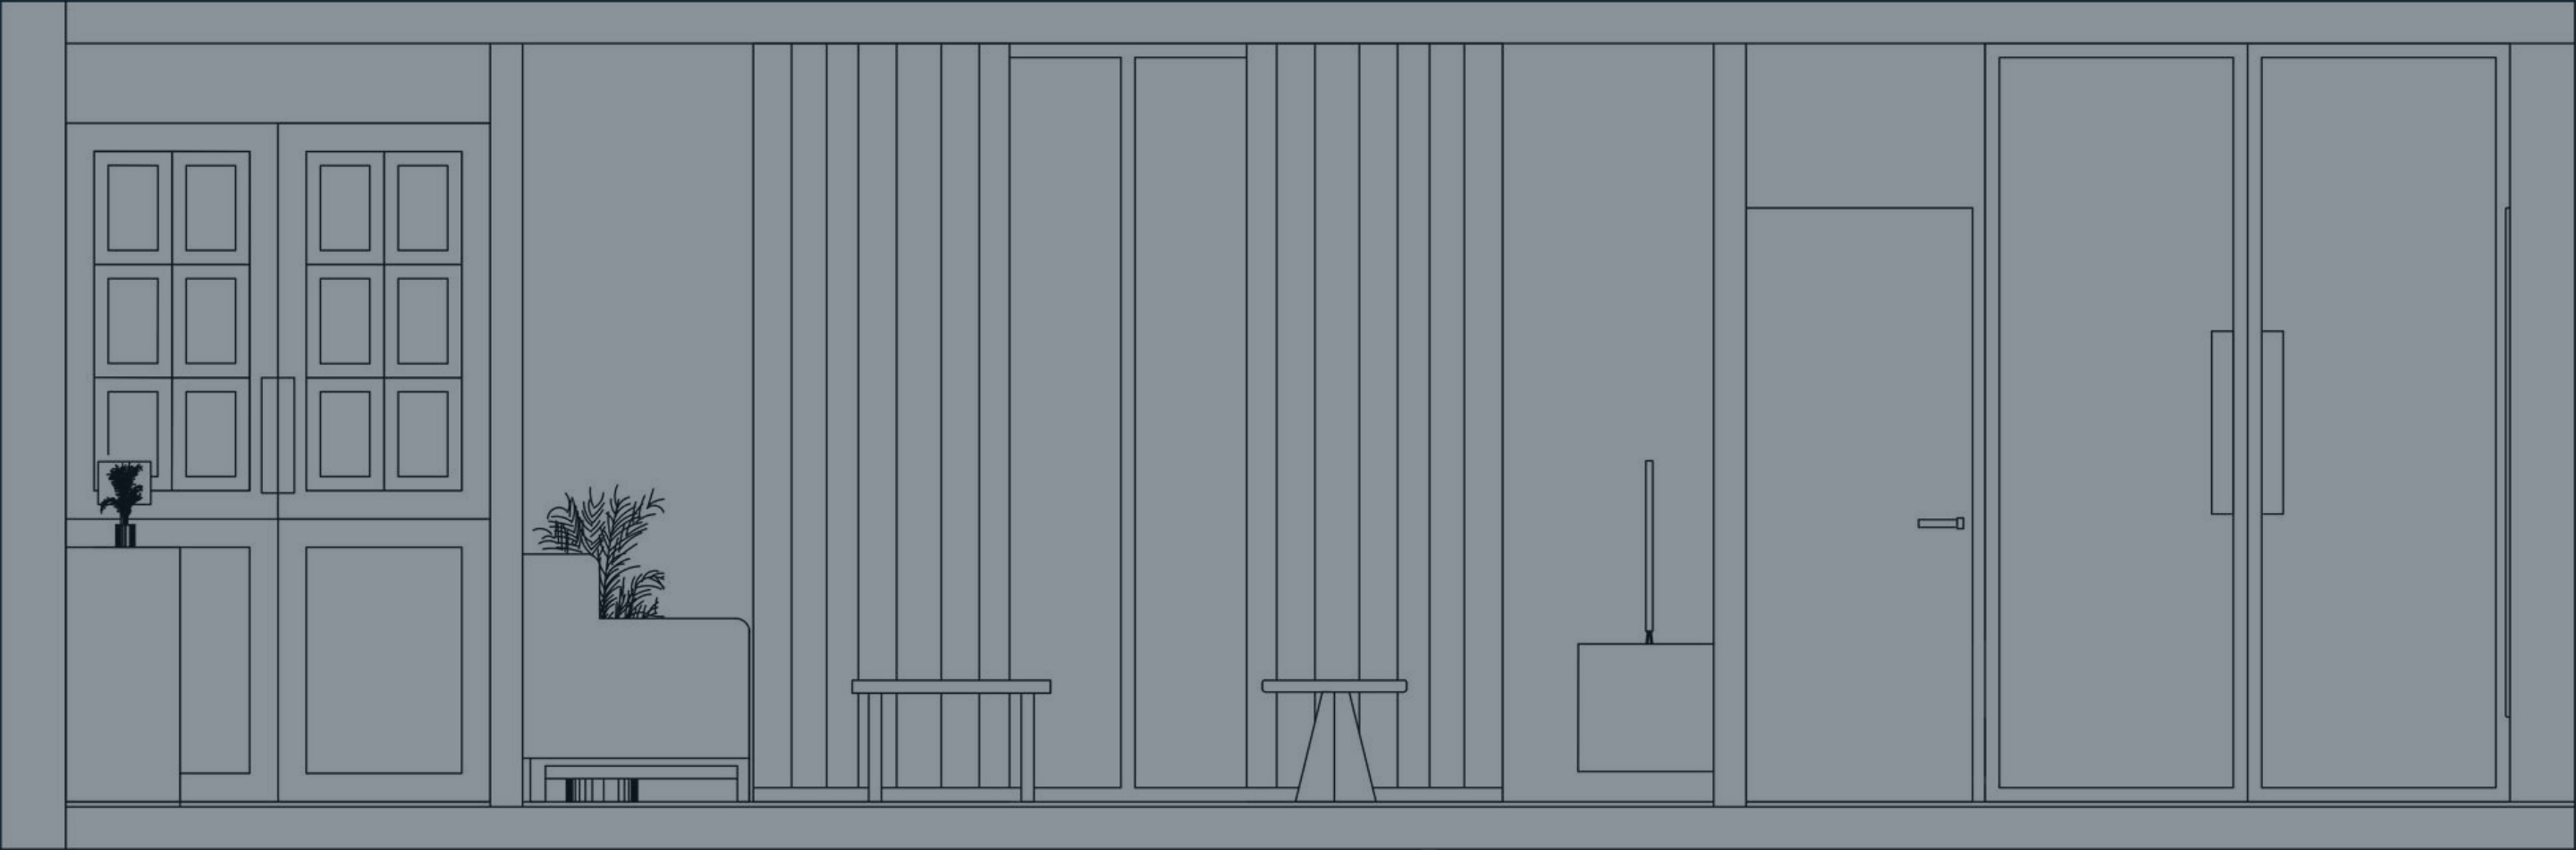

AA'




ELEVATION

ELEVATION

BB'

SECTIONAL

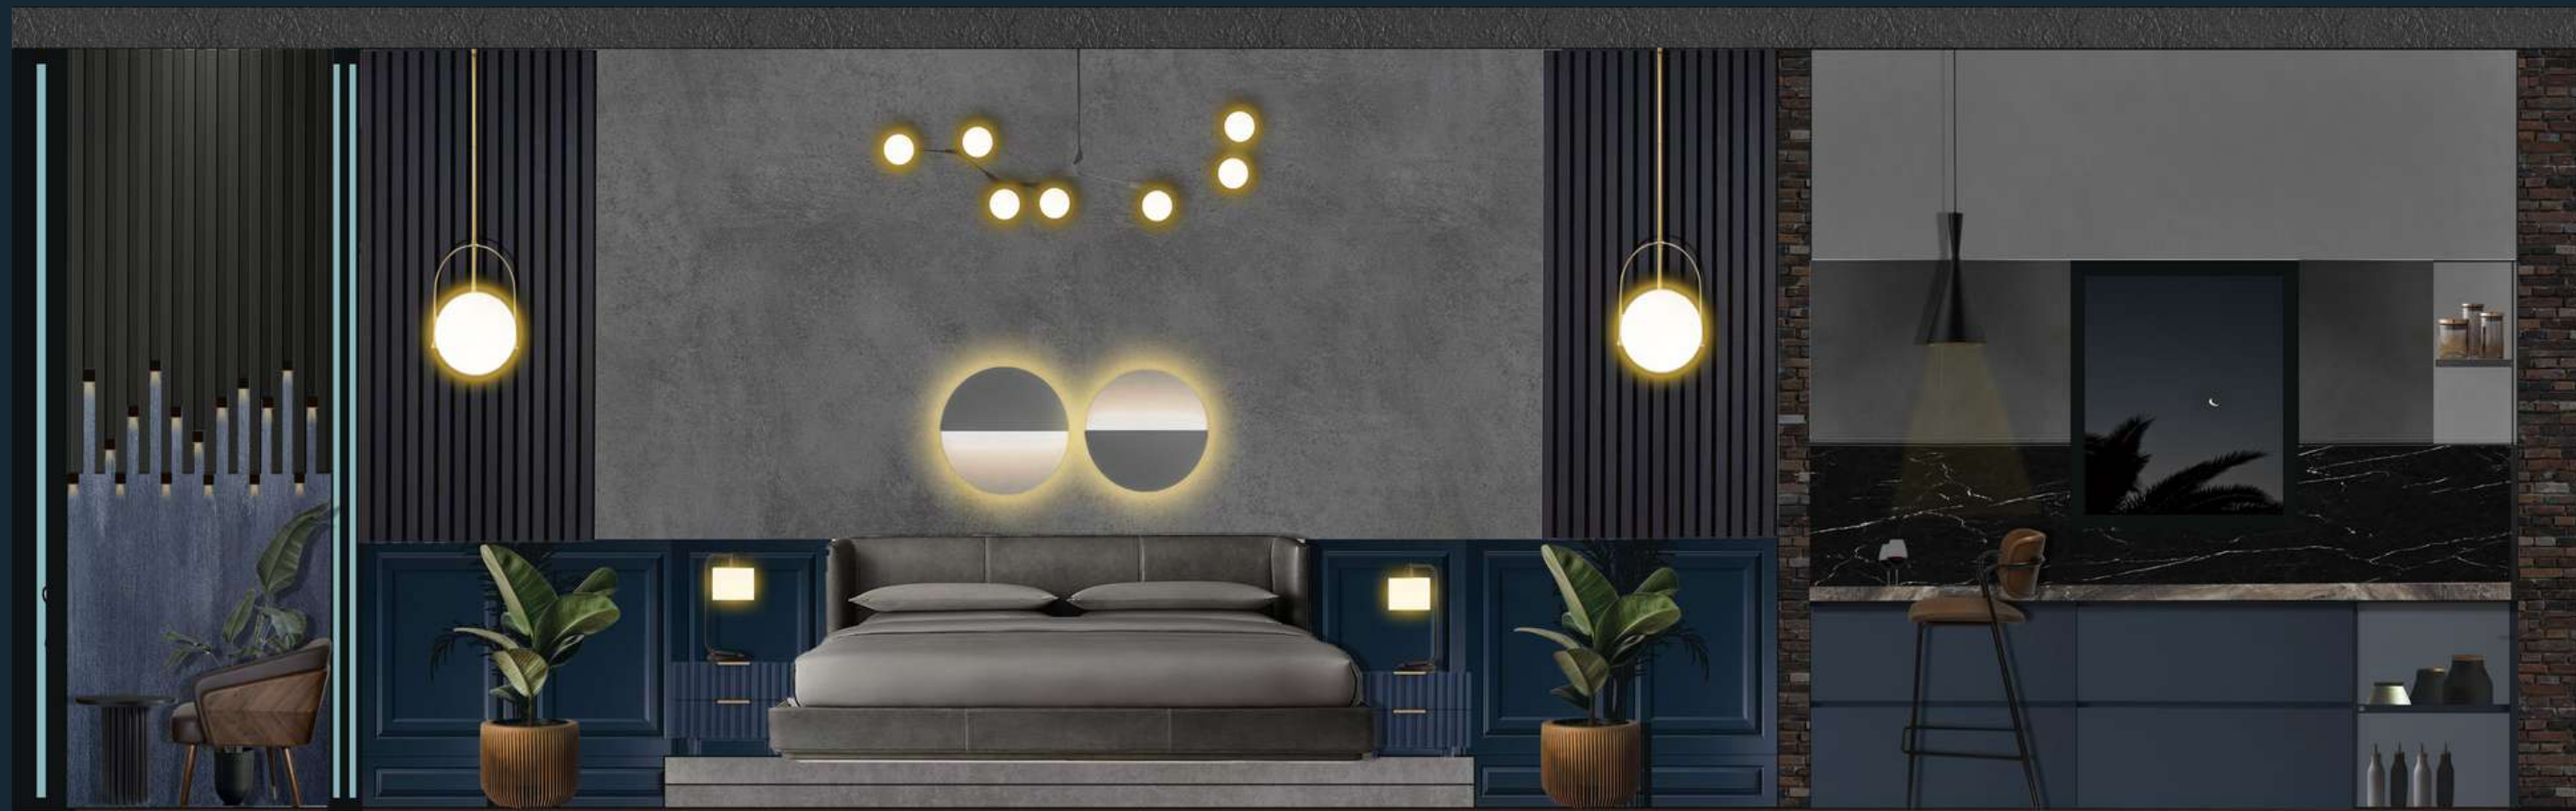

PERSPECTIVE



PERSPECTIVE