

THESIS PROJECT

SITE ANALYSIS

-HYDERABAD, TELANGANA

SITE DESCRIPTION

Site Location-Masaipet, Hyderabad

Area of the site-400SQYD


Site Dimension-72/50 SFT

Hottest month-May


Coldest month-December

Predominant climate(year)-Hot&Humid

Speciality - Golf county

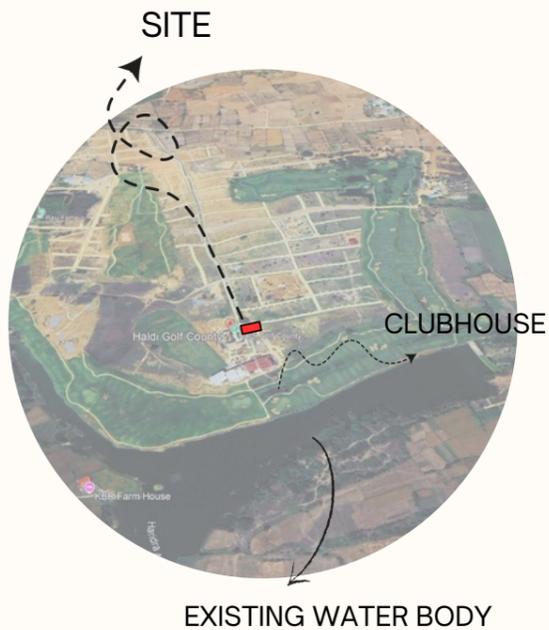

SITE ORIENTATION

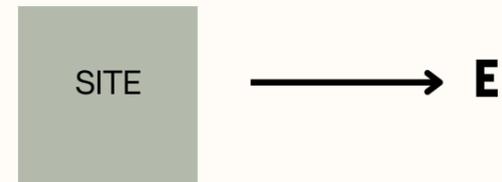

green environment\ no pollution
sustainable living

lack of Transportation facility
it's far from city

can improve the natural living
development throw golf

presence of river in 200m from site


SITE IMAGES




DISTANCE FROM SITE

- 115 KM FROM THE SITE
- 7.5 KM FROM THE SITE
- 300 M FROM THE SITE
- 300 M FROM THE SITE
- 250 M FROM THE SITE


TEMPERATURE

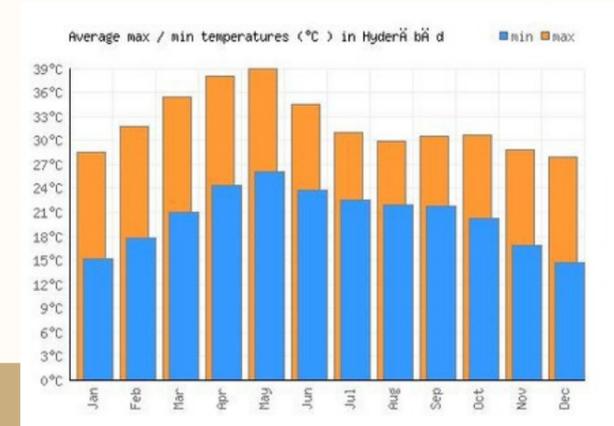


WIND ANALYSIS

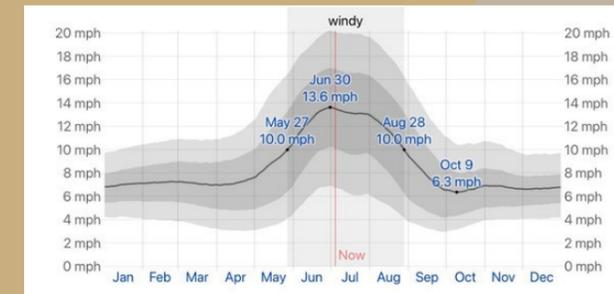




CLIMATE ANALYSIS

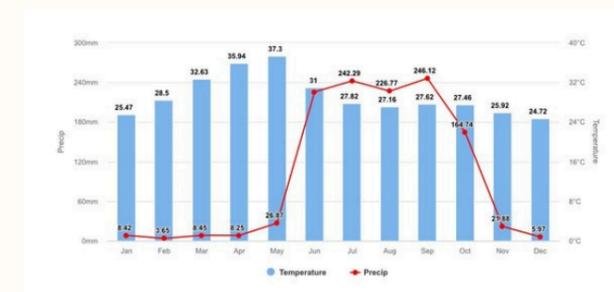




BUBBLE DIAGRAM

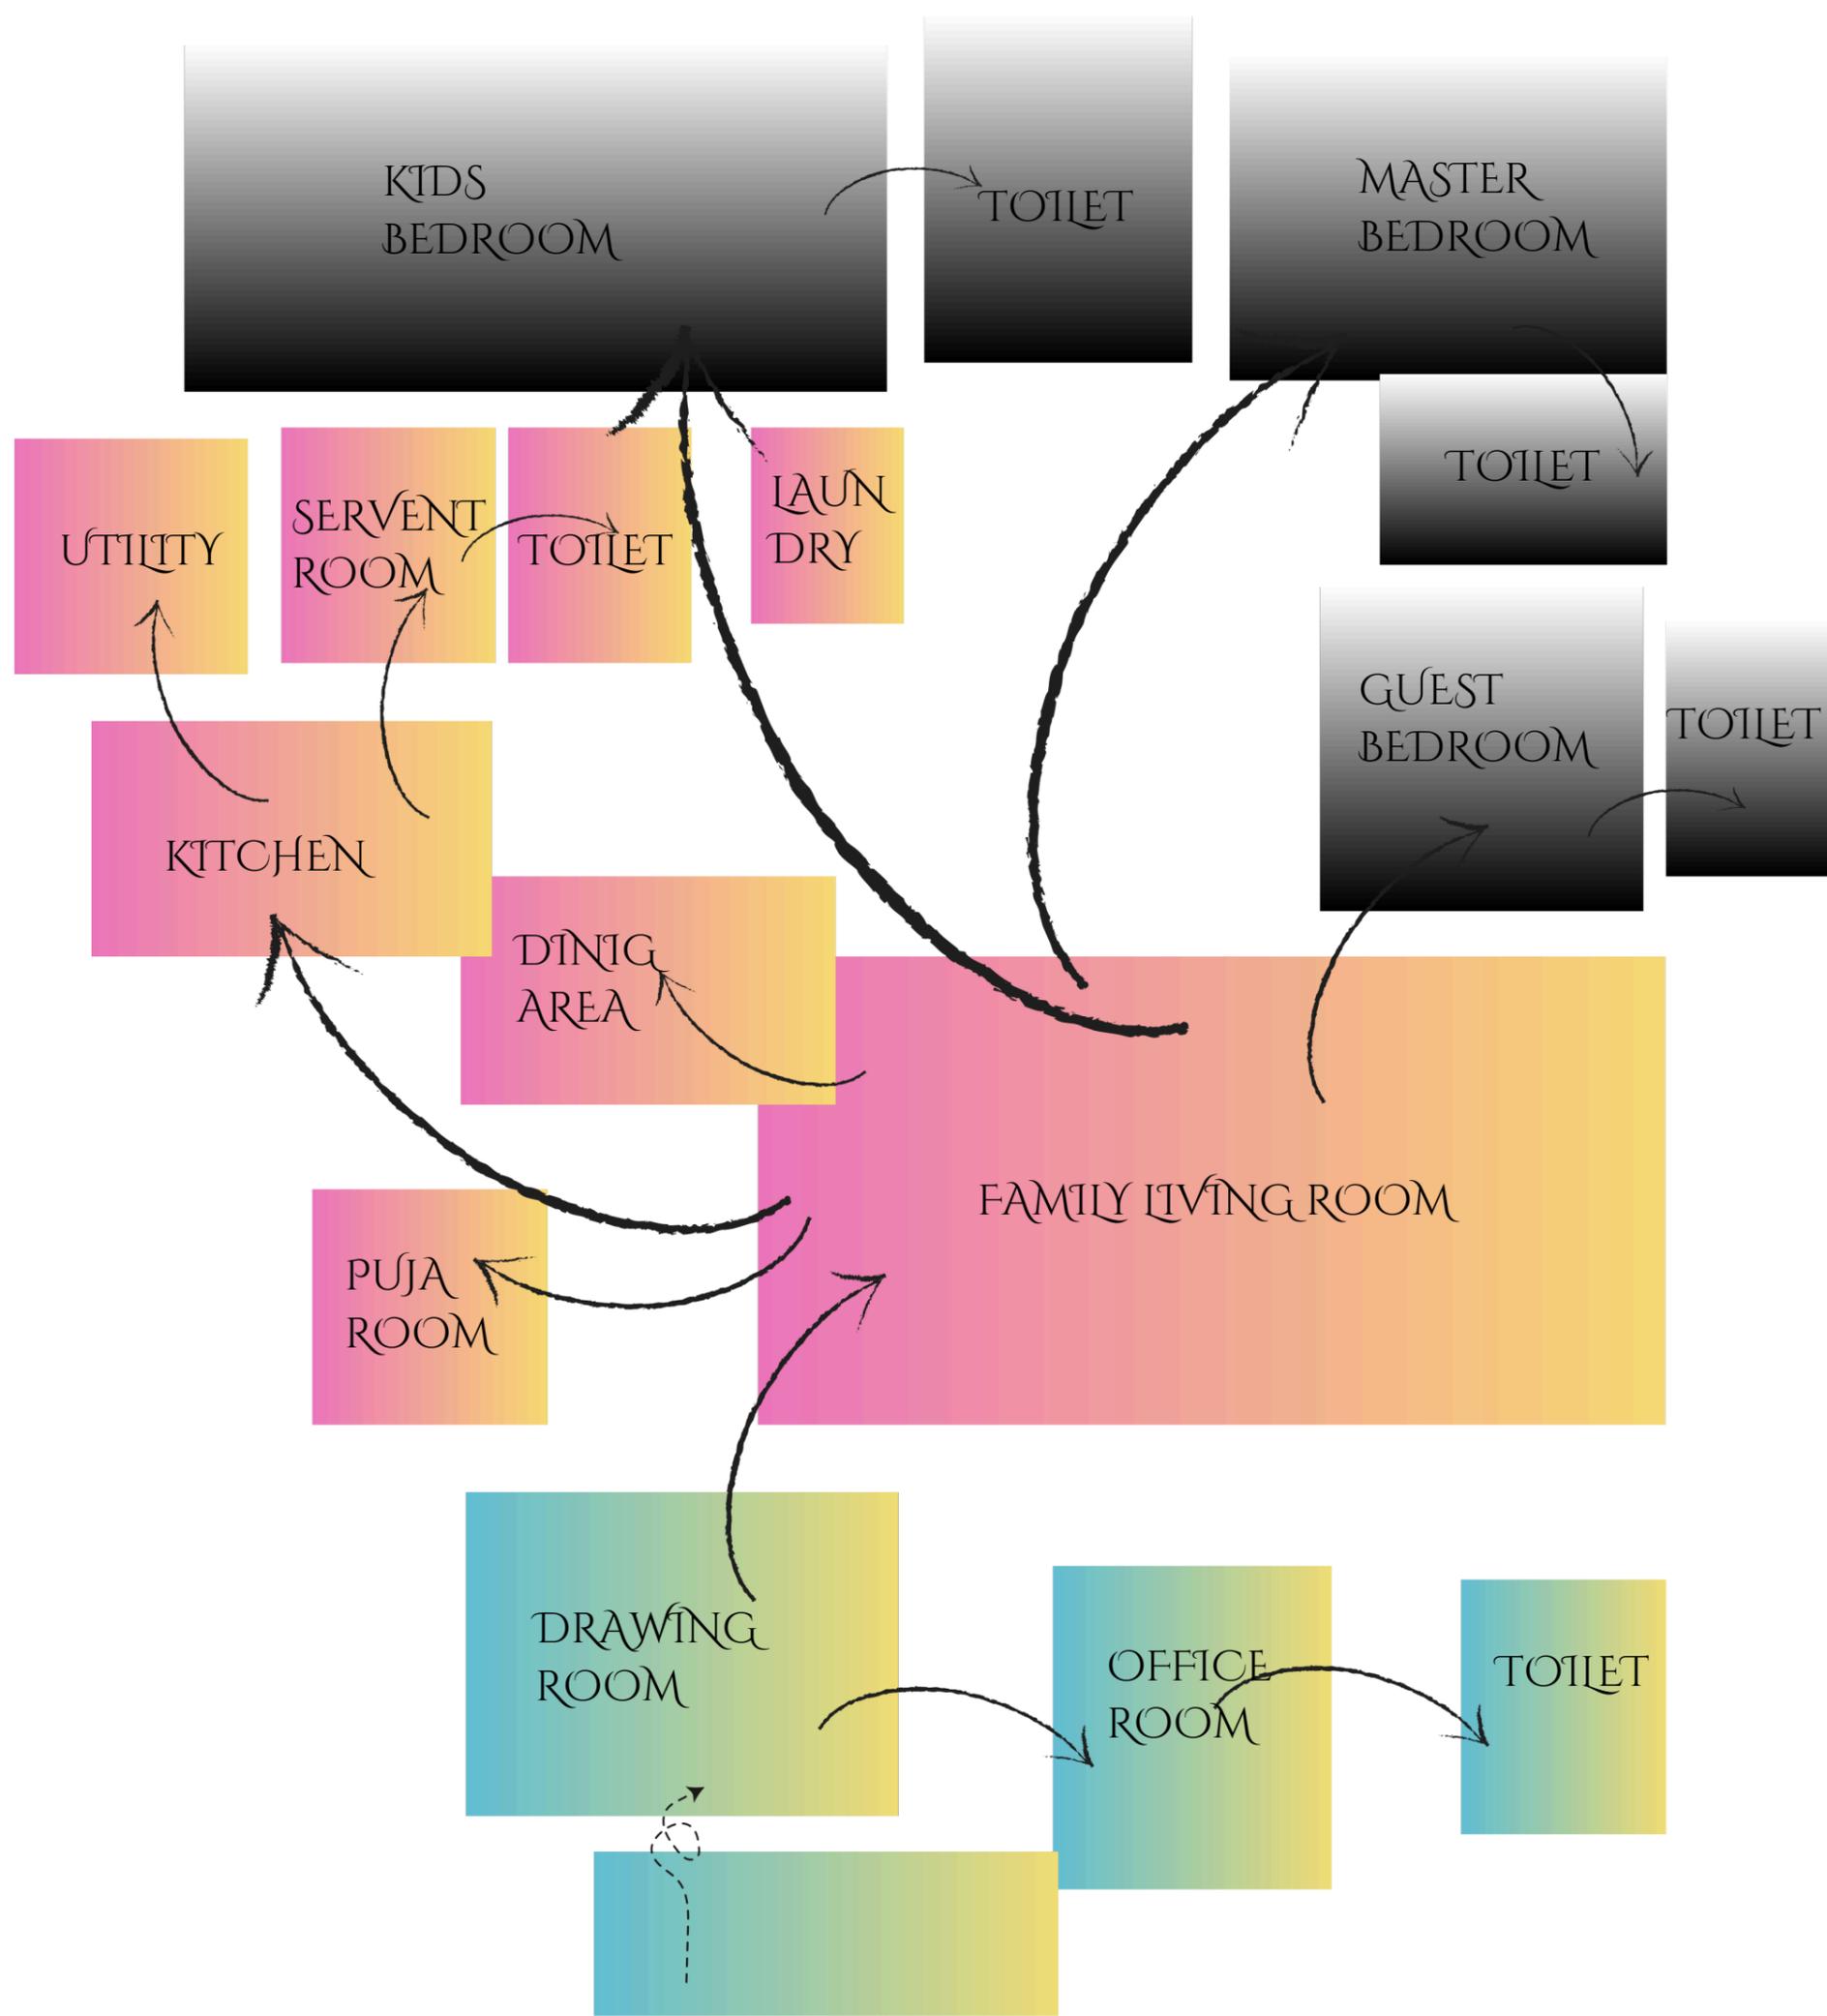


SINGLE LINE DIAGRAM

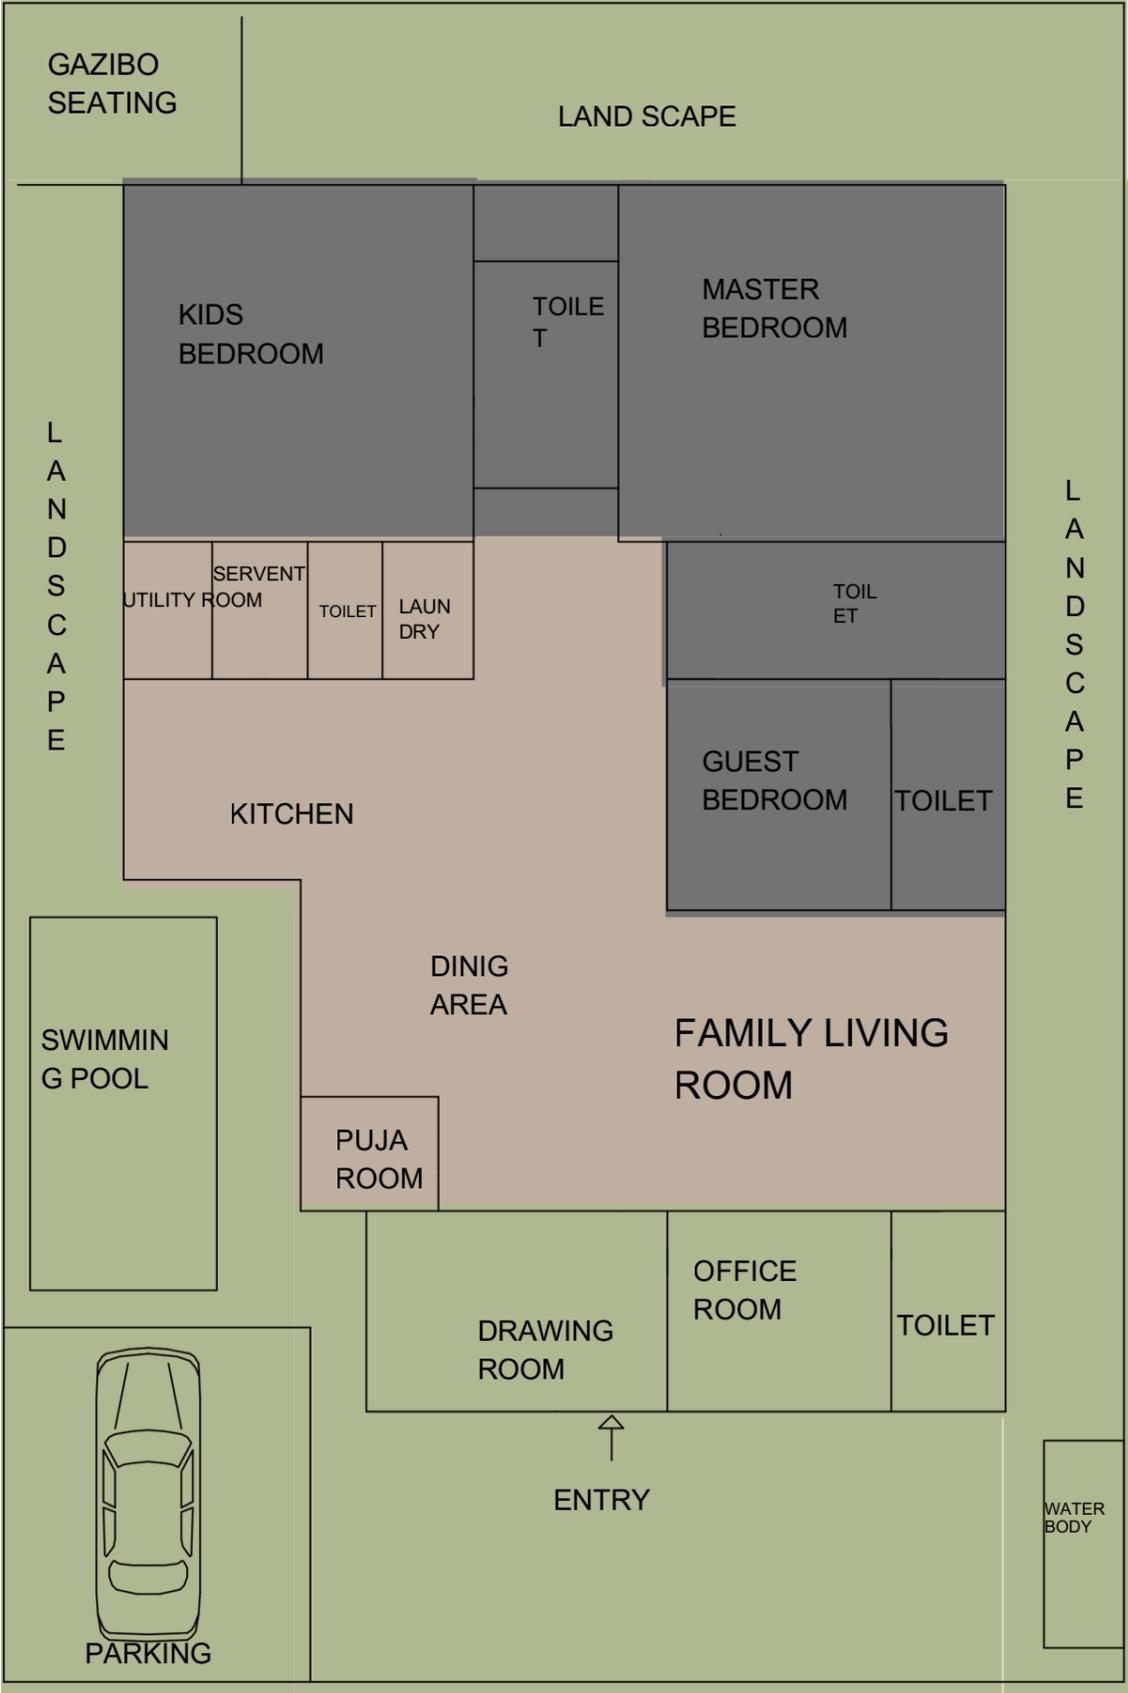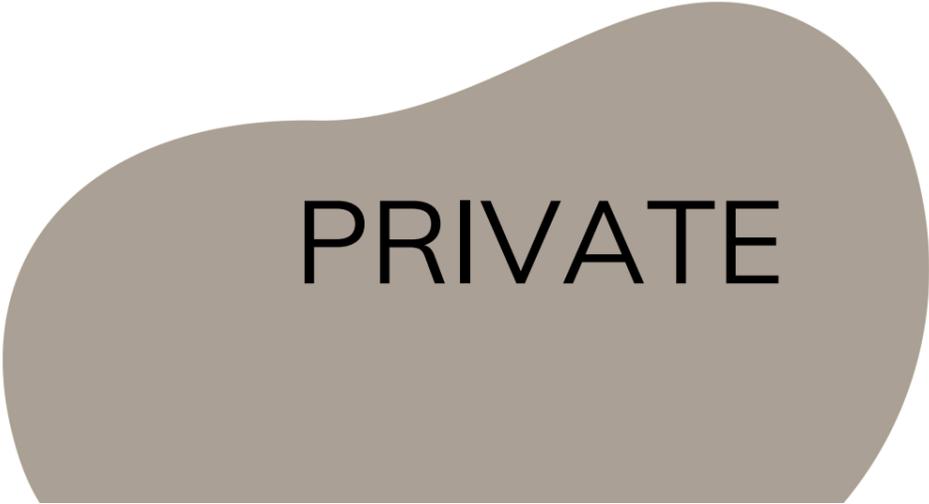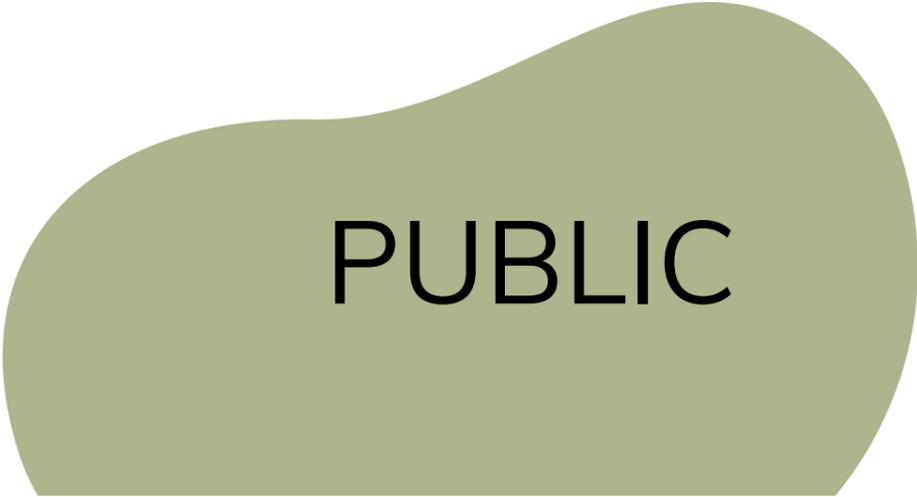

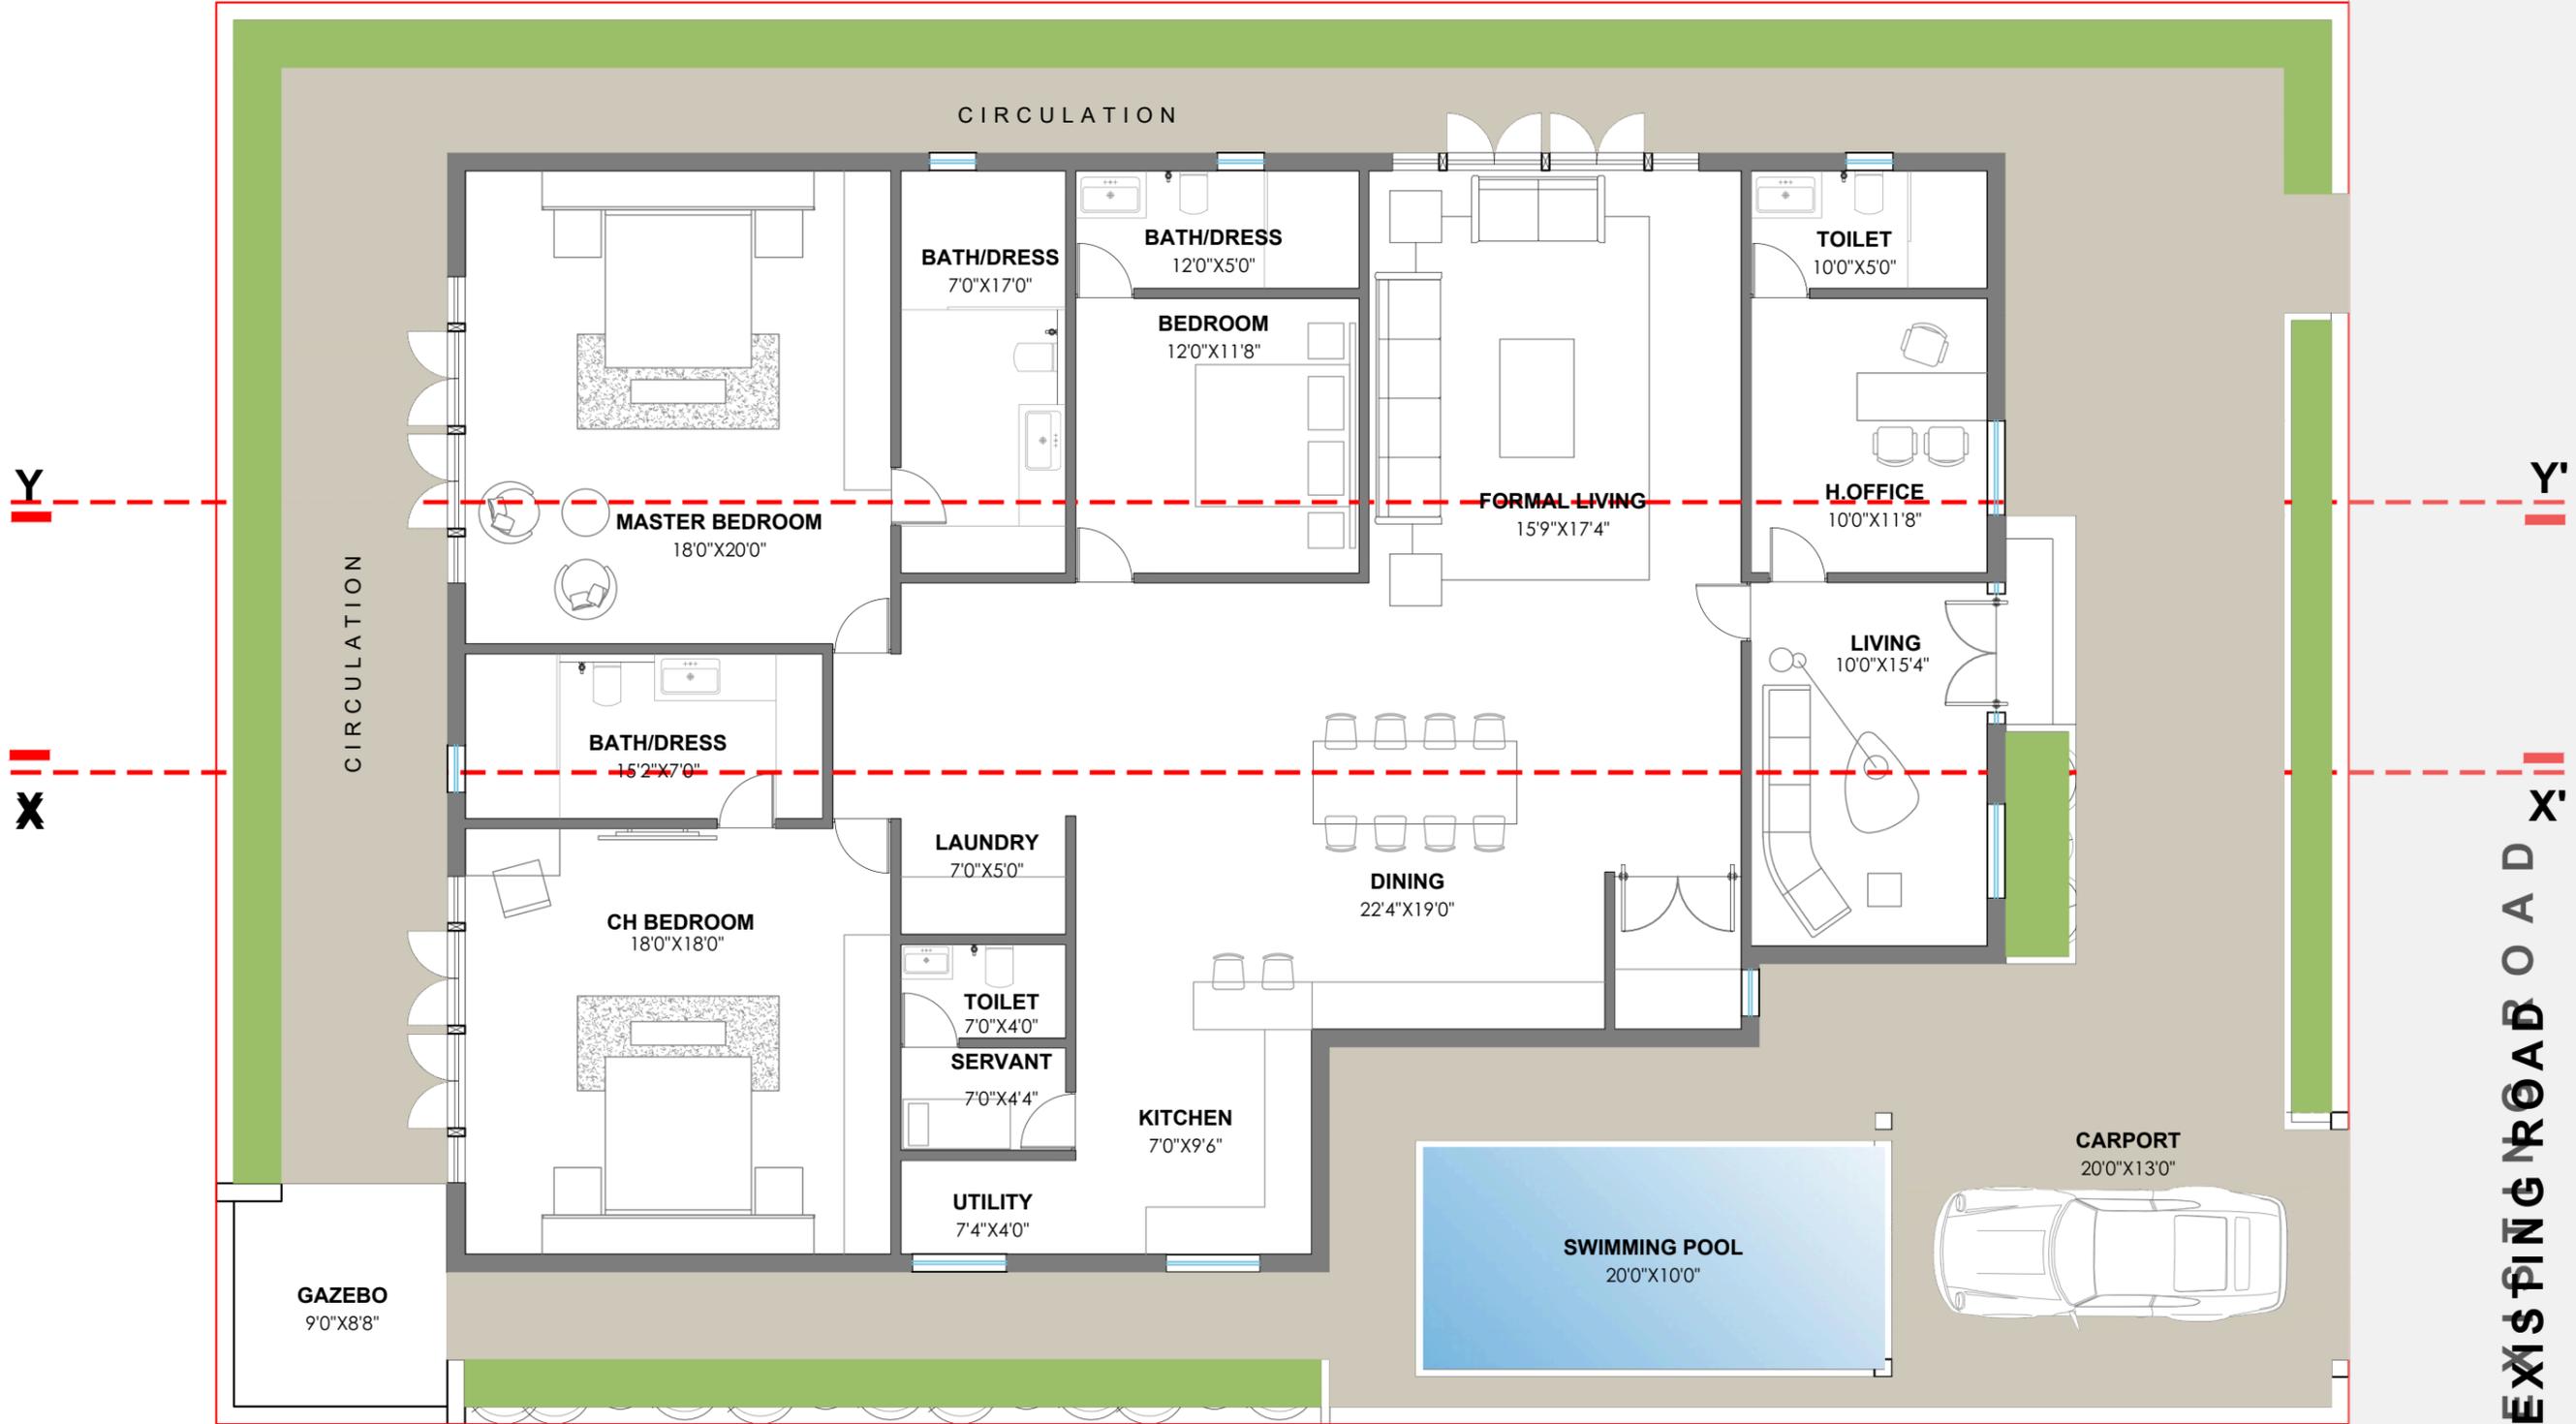

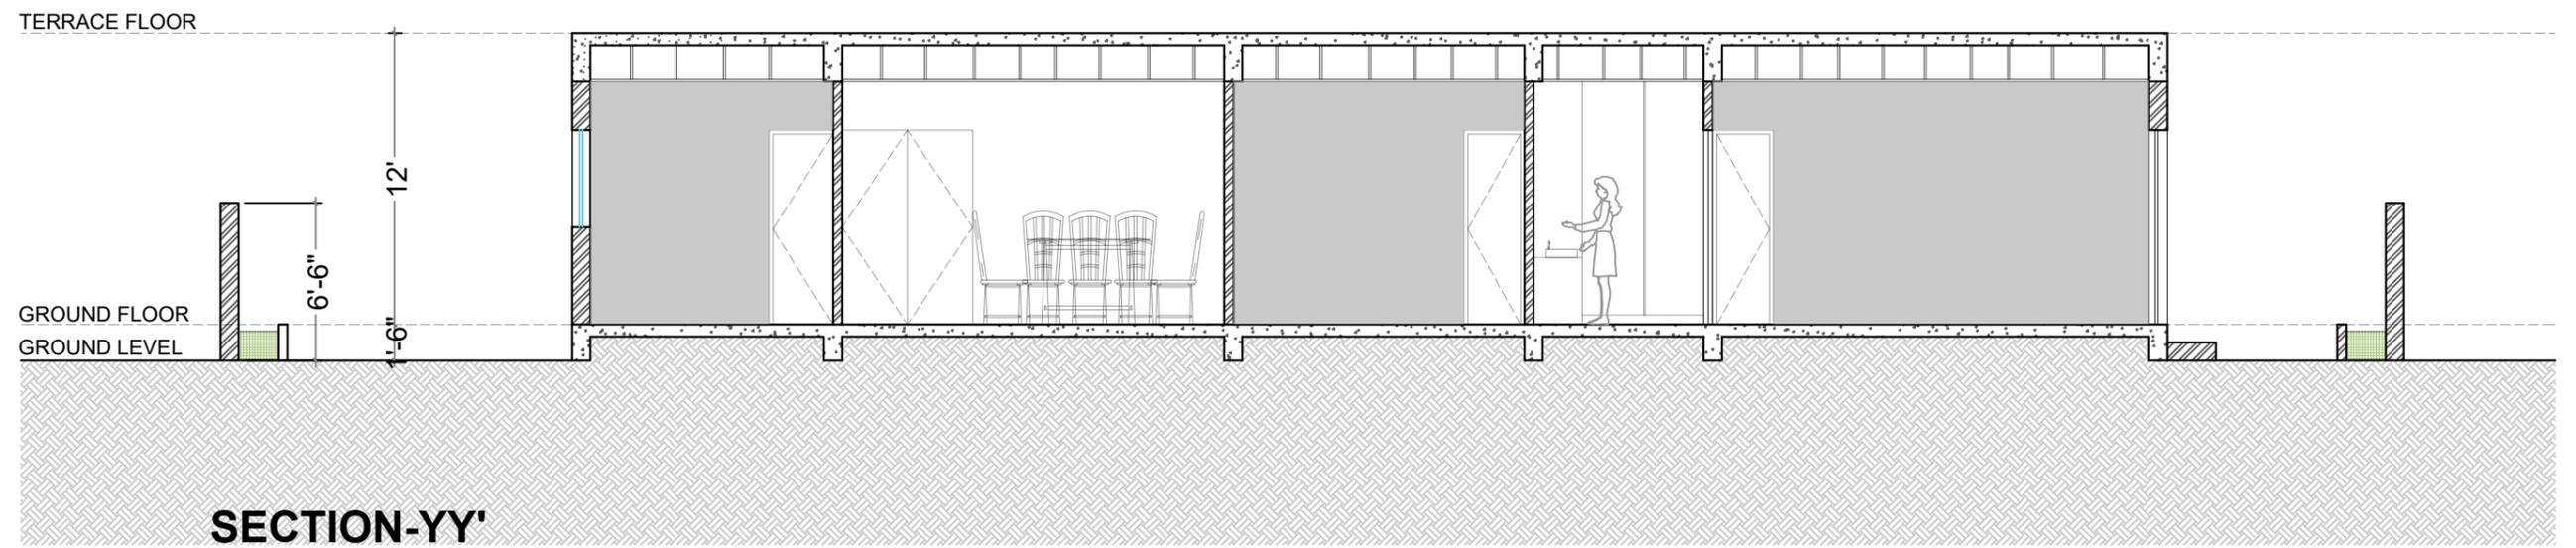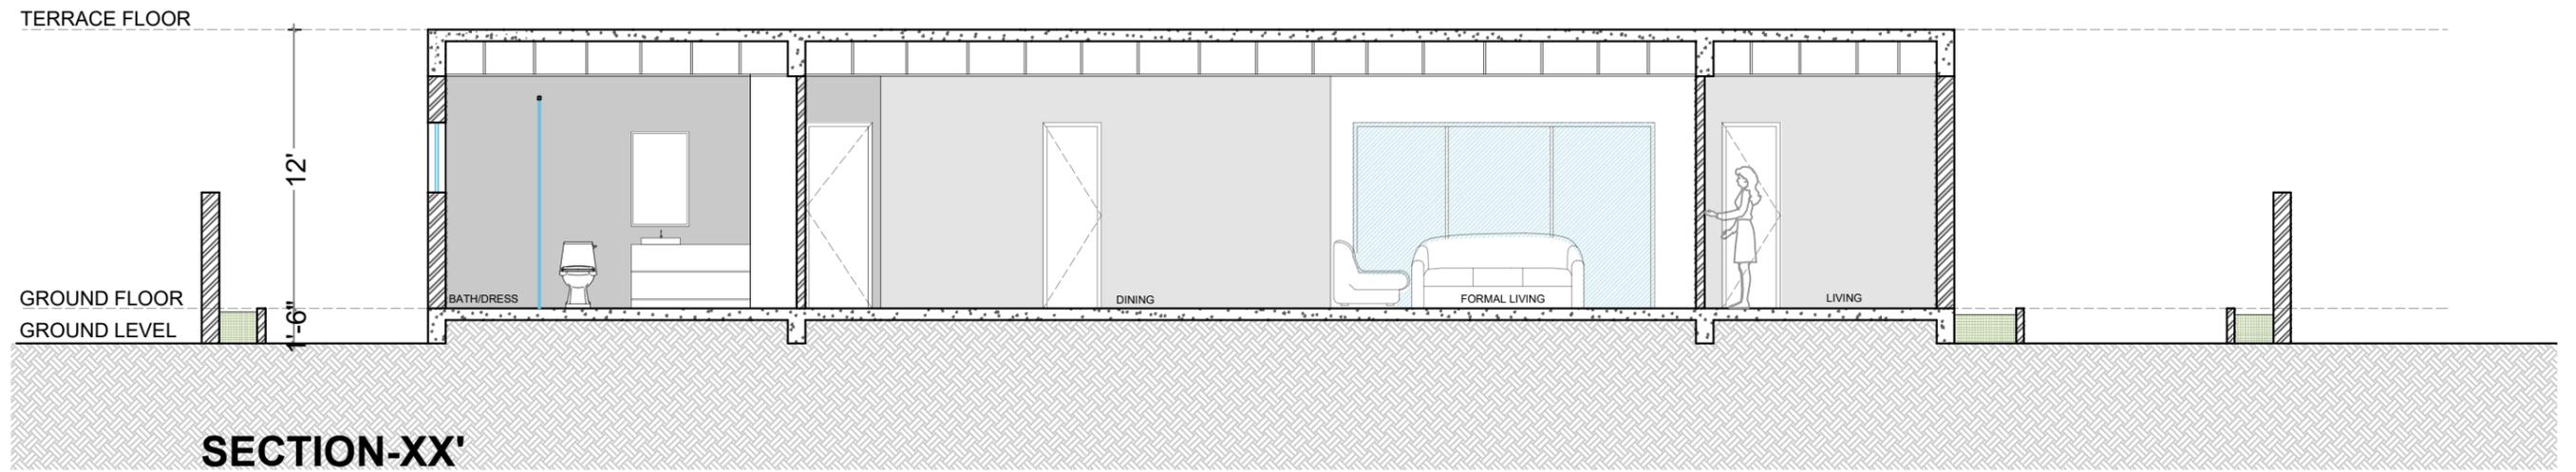

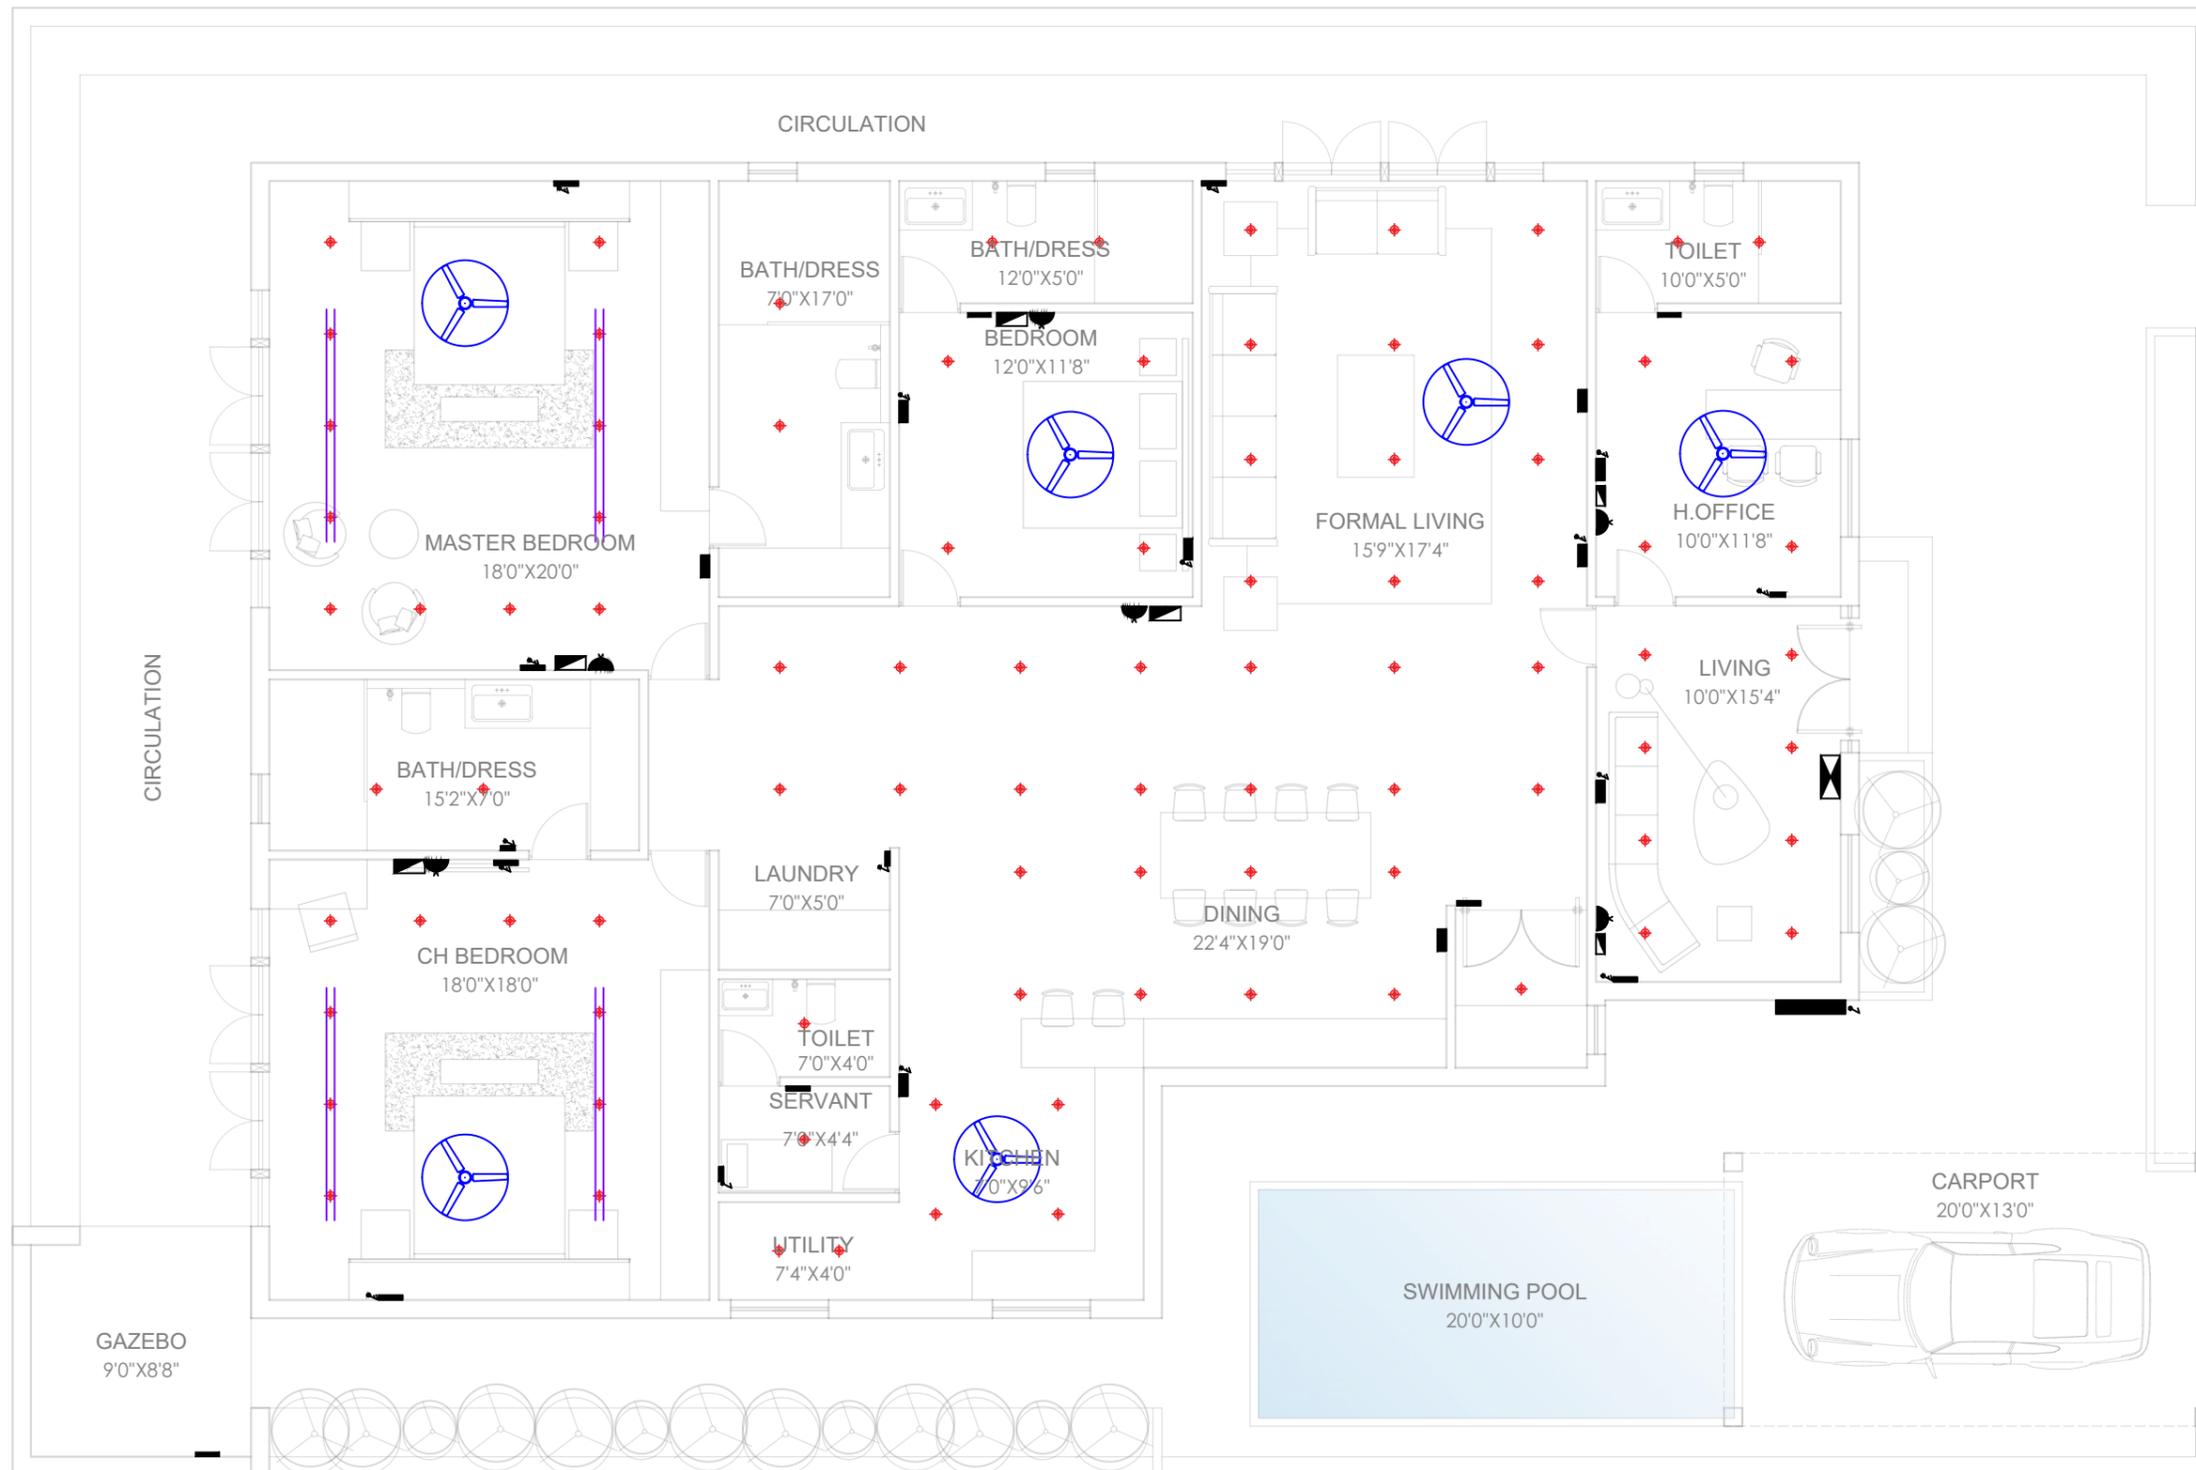

EXISTING ROAD


LEGEND :

- | | | | | | | | | | |
|--|-----------------------|--|-------------------------|--|---------------------|--|------------------------------|--|-------------|
| | FAN | | TWO WAY SWITCH[5A/6A] | | 5A/6A SWITCH SOCKET | | AC POINT | | TELEPHONE |
| | LIGHT | | ONE WAY SWITCH[15A/16A] | | 20A MCB FOR AC | | SWITCH BOARD | | CHANDELIER |
| | ONE WAY SWITCH[5A/6A] | | TWO WAY SWITCH[15A/16A] | | 5A/6A SOCKET ONLY | | MAIN DISTRIBUTION BOARD[MDB] | | EXHAUST FAN |

TITLE : RESIDENTIAL BUILDING -LIGHTING LAYOUT





NAME OF THE DESIGNER :VANI PAMU
 NAME OF THE COLLEGE :ACADEMY OF APPLIED ARTS

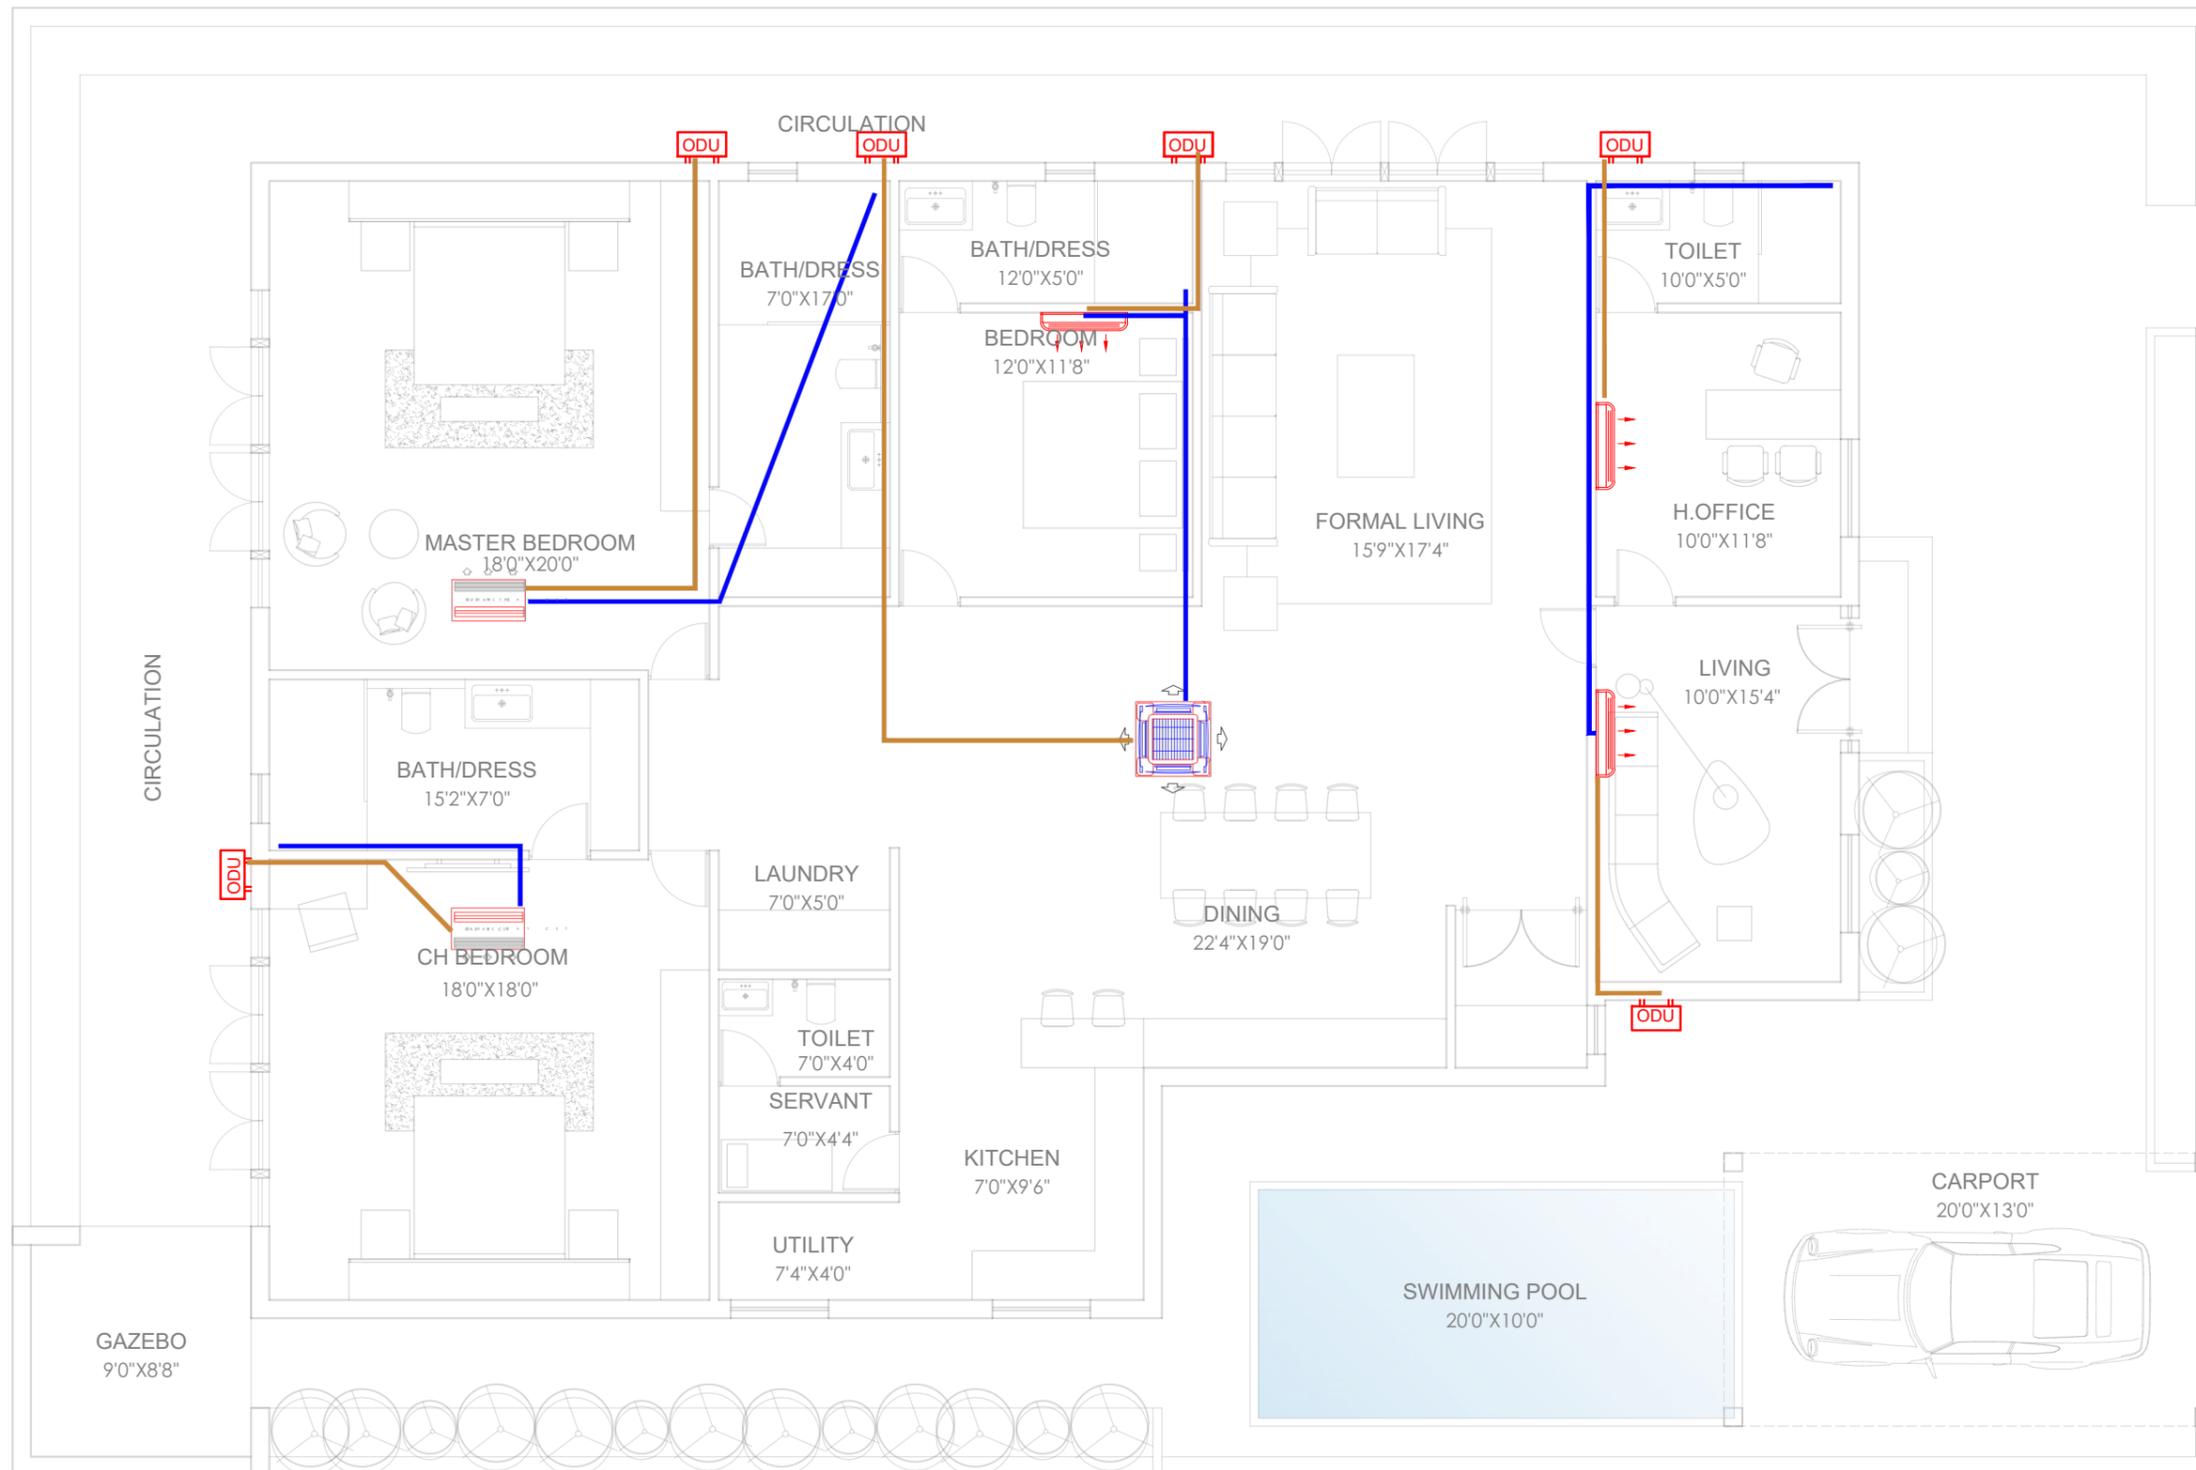

EXISTING ROAD

LEGEND :

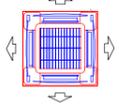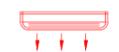
-  — OUTDOOR UNIT
-  — ONE WAY AC
-  — TWO WAY AC
-  — AC
-  — DRAIN PIPE
-  — COPPER

TITLE : RESIDENTIAL BUILDING -HVAC LAYOUT



NAME OF THE DESIGNER : VANI PAMU
 NAME OF THE COLLEGE : ACADEMY OF APPLIED ARTS


PLUMBING LAYOUT

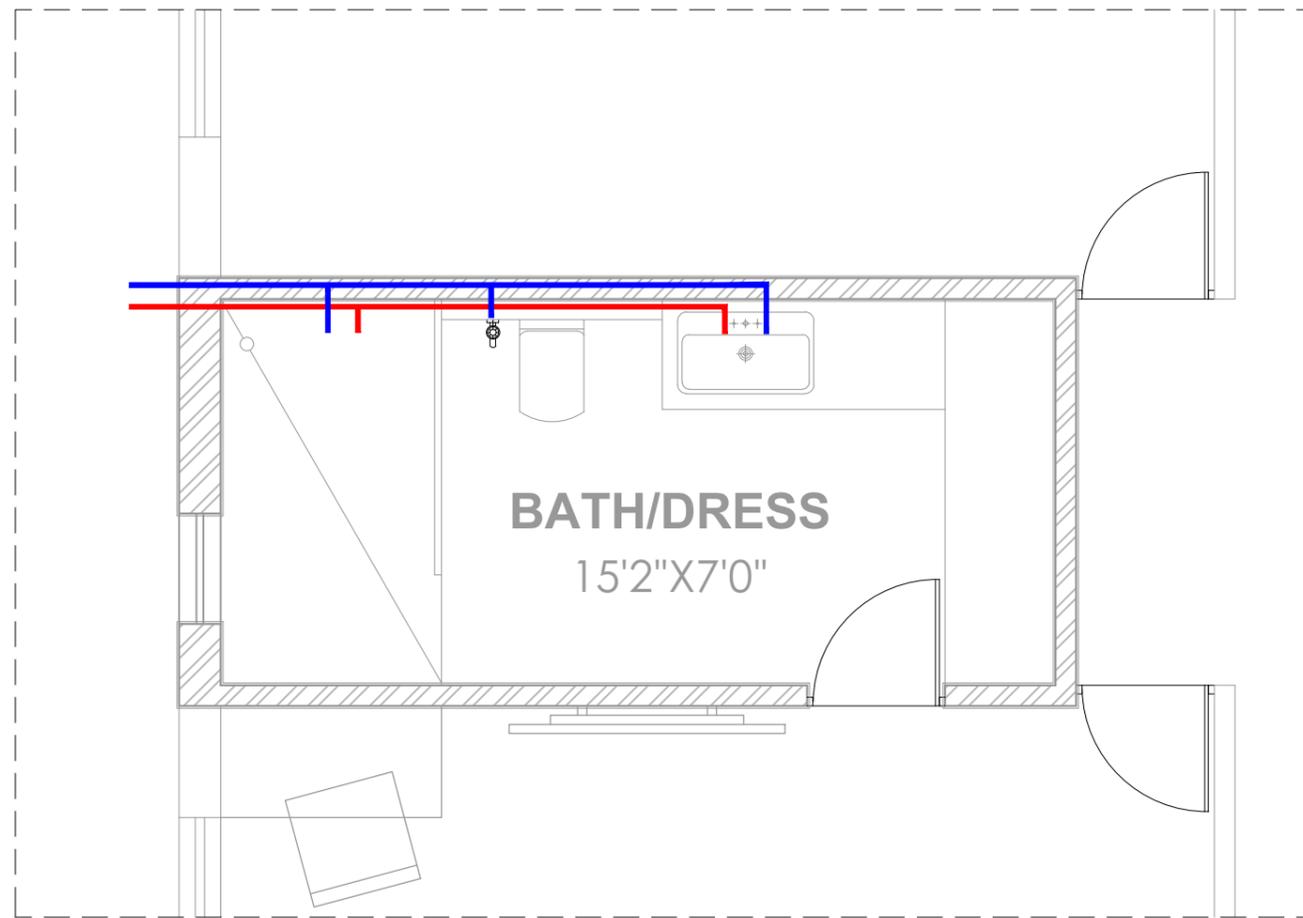

LEGEND :

- CWS-COLD WATER SUPPLY
- HWS-HOT WATER SUPPLY


SANITARY LAYOUT

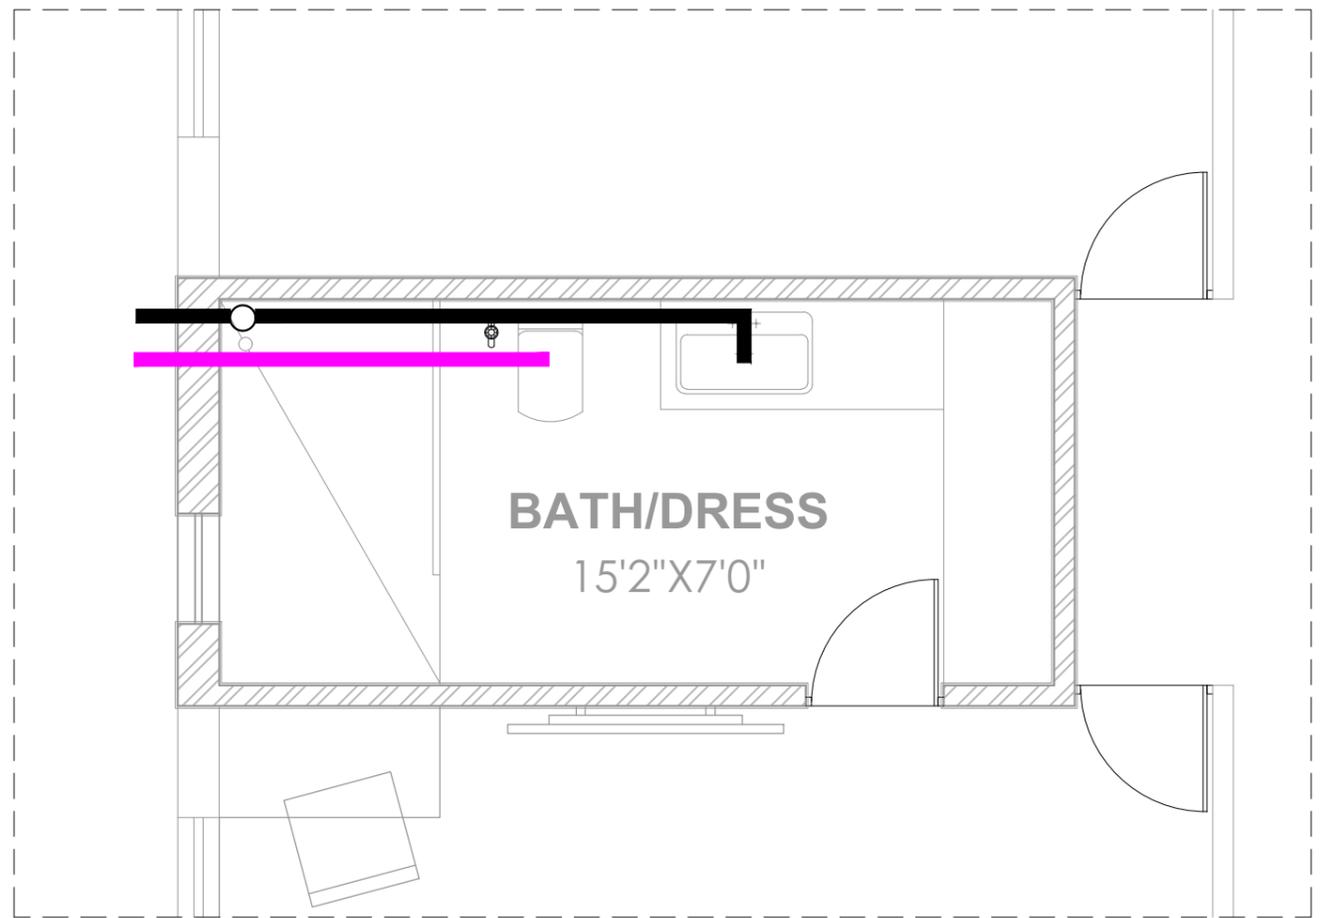

LEGEND :

- SP-SOIL PIPE
- WP-WASTE PIPE



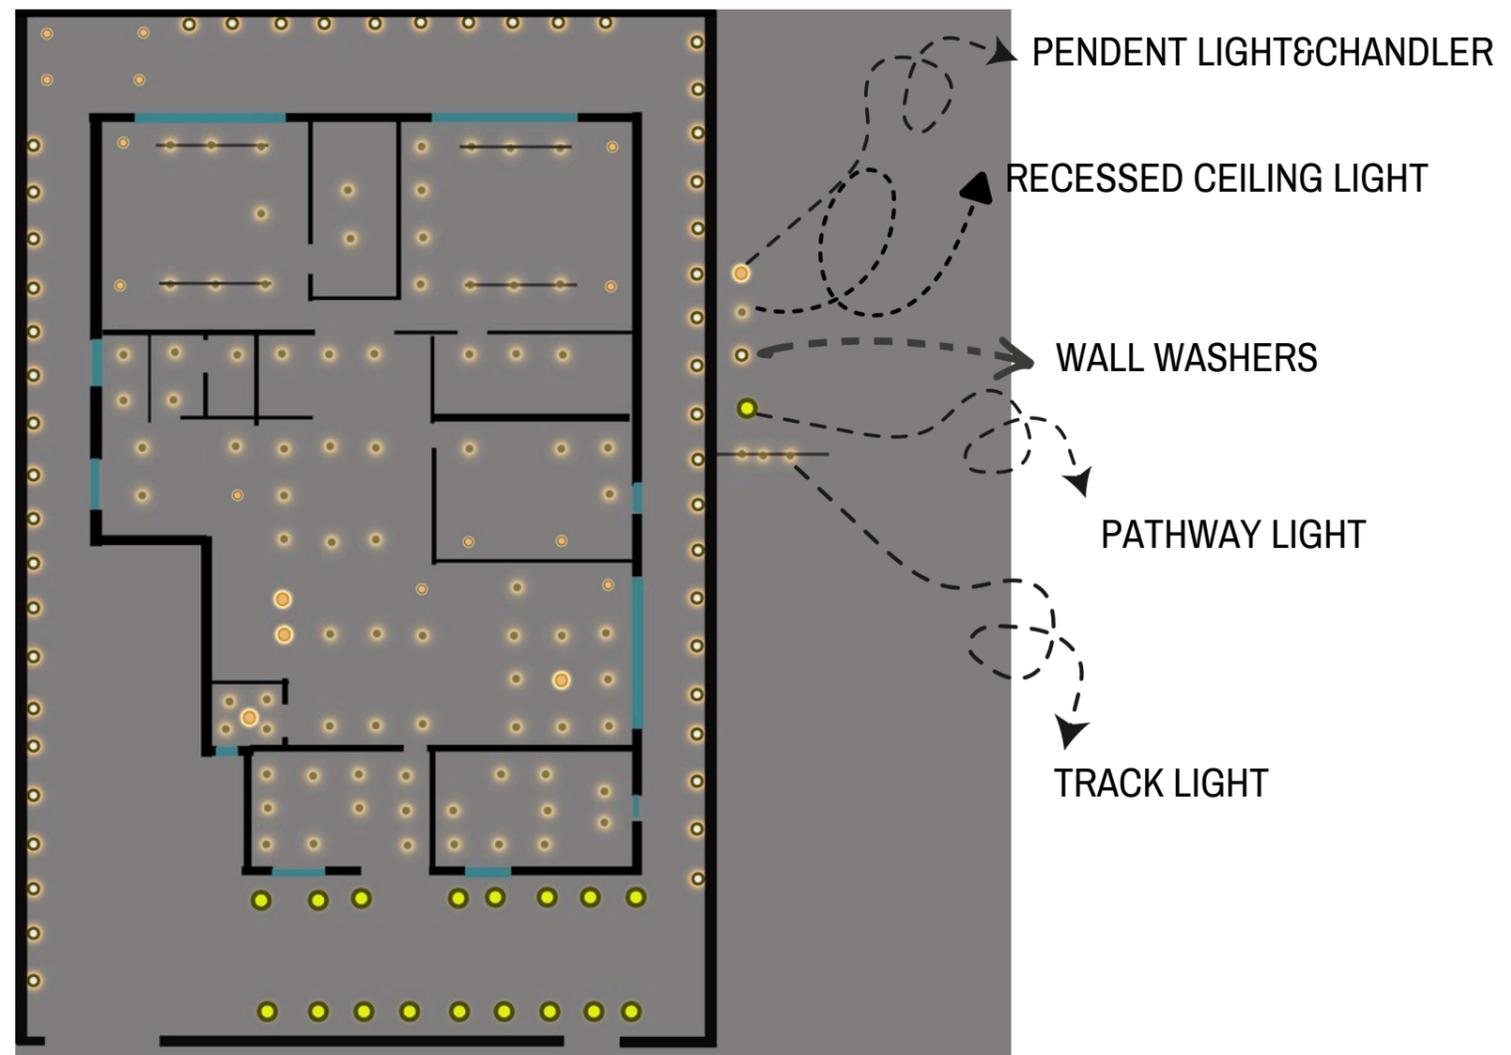

DAY VIEW



NIGHT VIEW

